



10/26/08

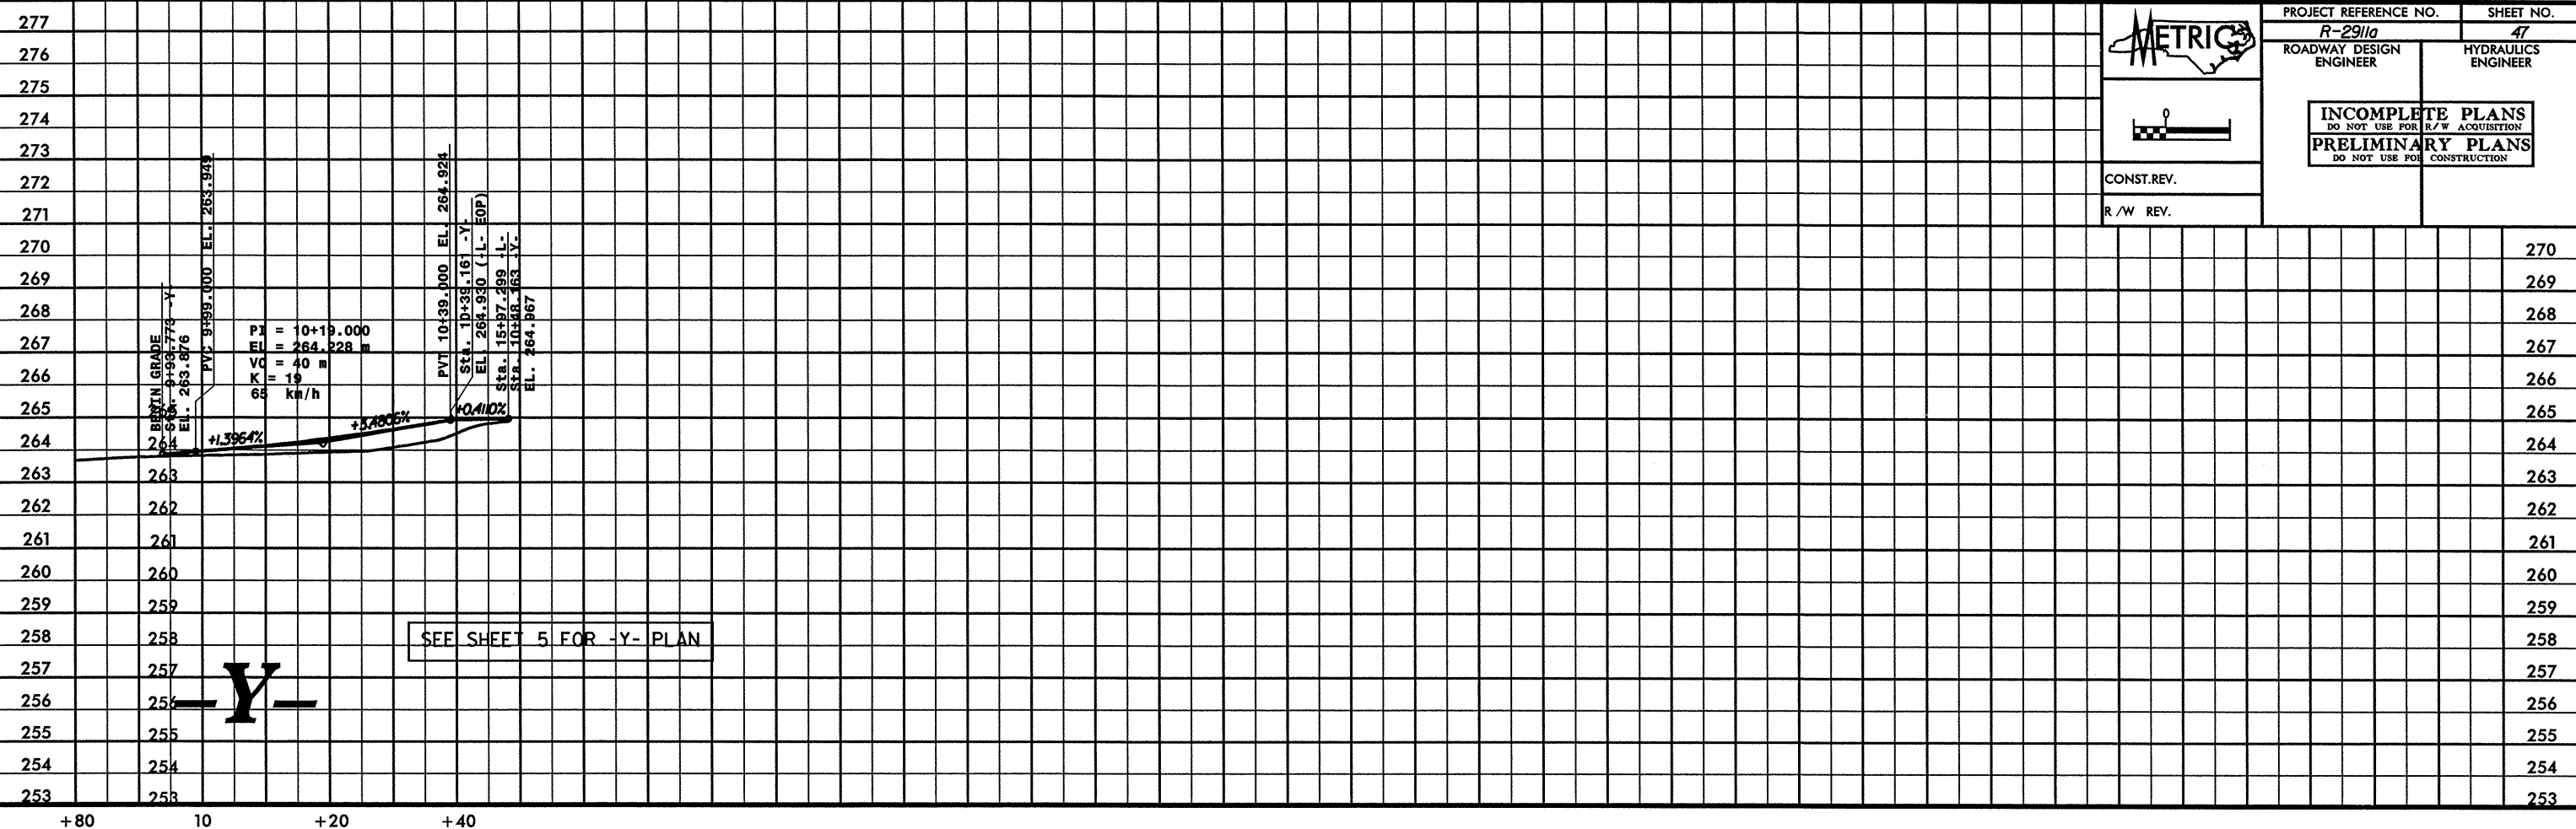


PROJECT REFERENCE NO. <i>R-291a</i>	SHEET NO. 47
ROADWAY DESIGN ENGINEER	HYDRAULICS ENGINEER

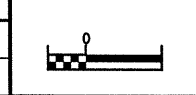

INCOMPLETE PLANS
DO NOT USE FOR R/W ACQUISITION
PRELIMINARY PLANS
DO NOT USE FOR CONSTRUCTION

CONST. REV.
R/W REV.

270
269
268
267
266
265
264
263
262
261
260
259
258
257
256
255
254
253

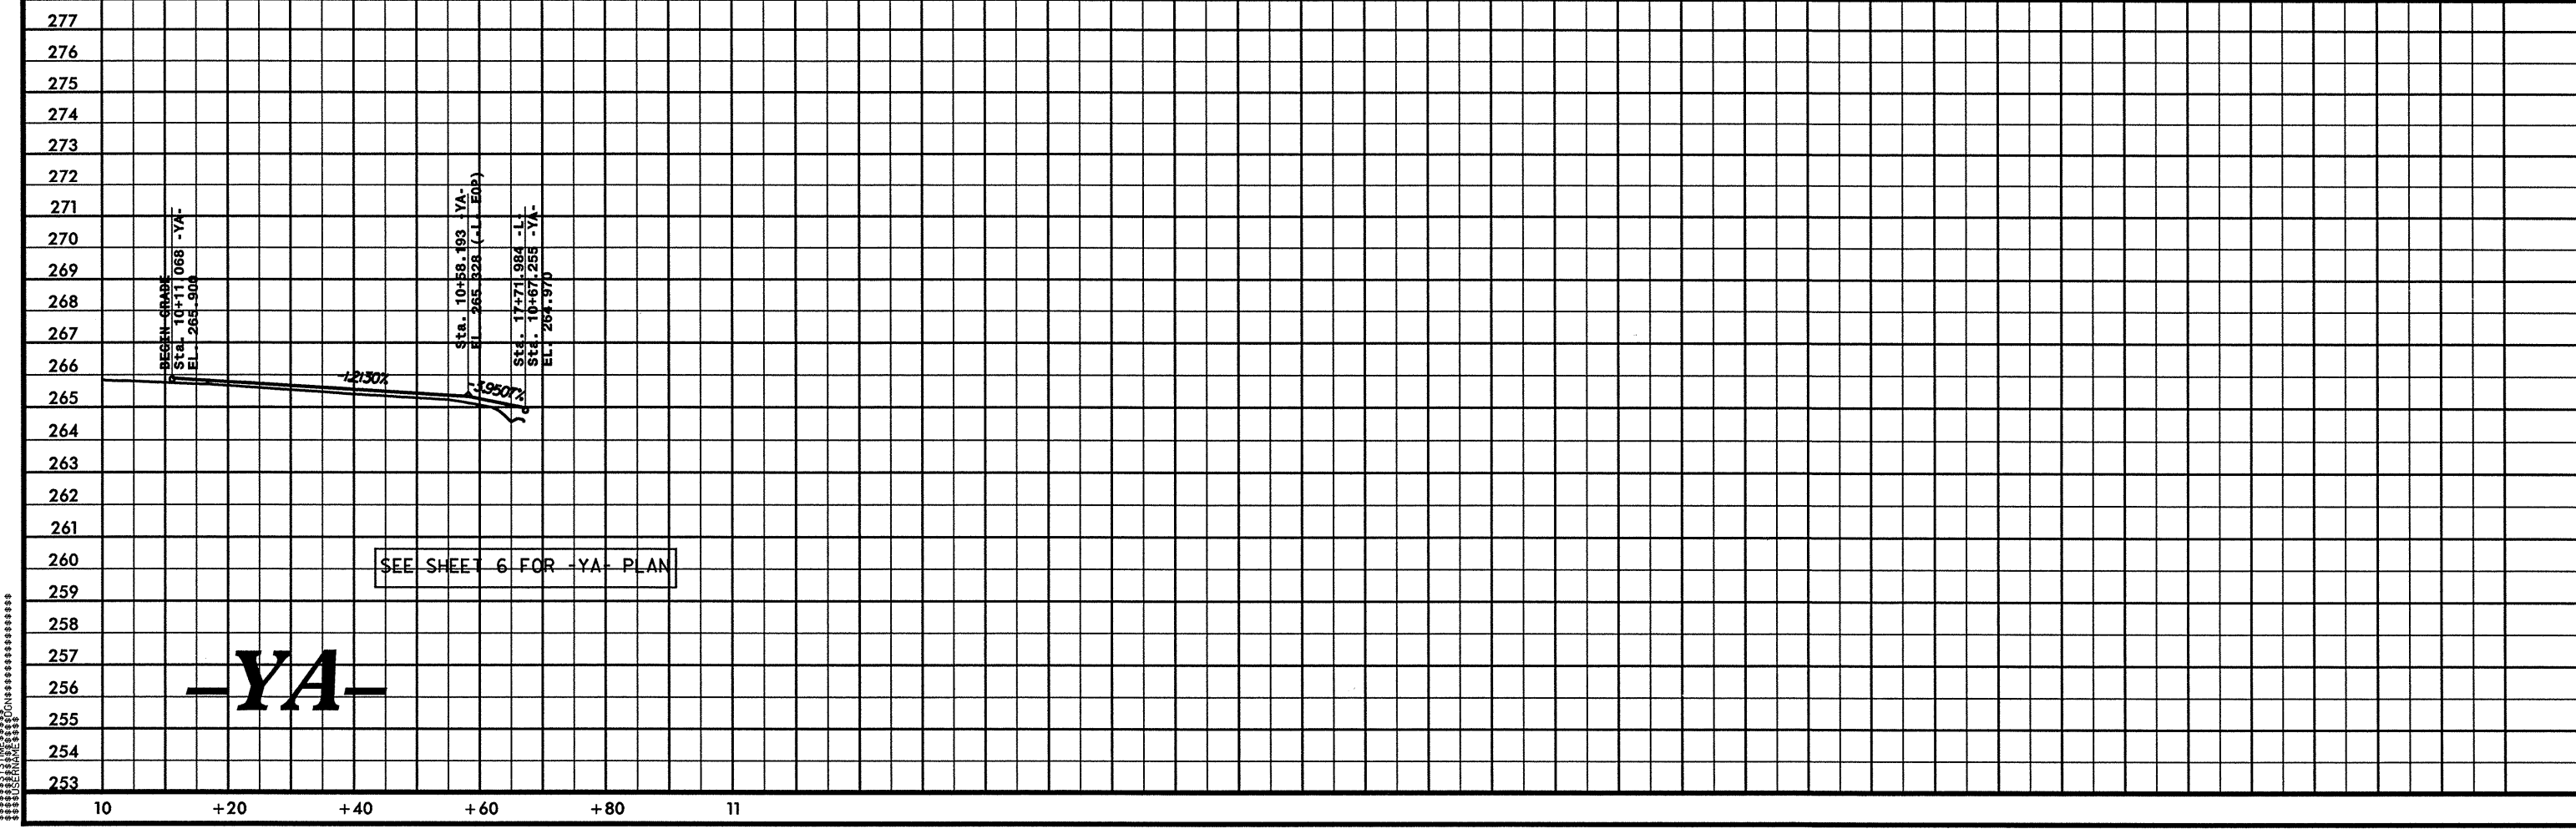

-YA-

SEE SHEET 6 FOR -YA- PLAN

*****SYTIME*****

10 +20 +40 +60 +80 11