




INCOMPLETE PLANS
DO NOT USE FOR R/W ACQUISITION
PRELIMINARY PLANS
DO NOT USE FOR CONSTRUCTION



CONST. REV.


R/W REV.

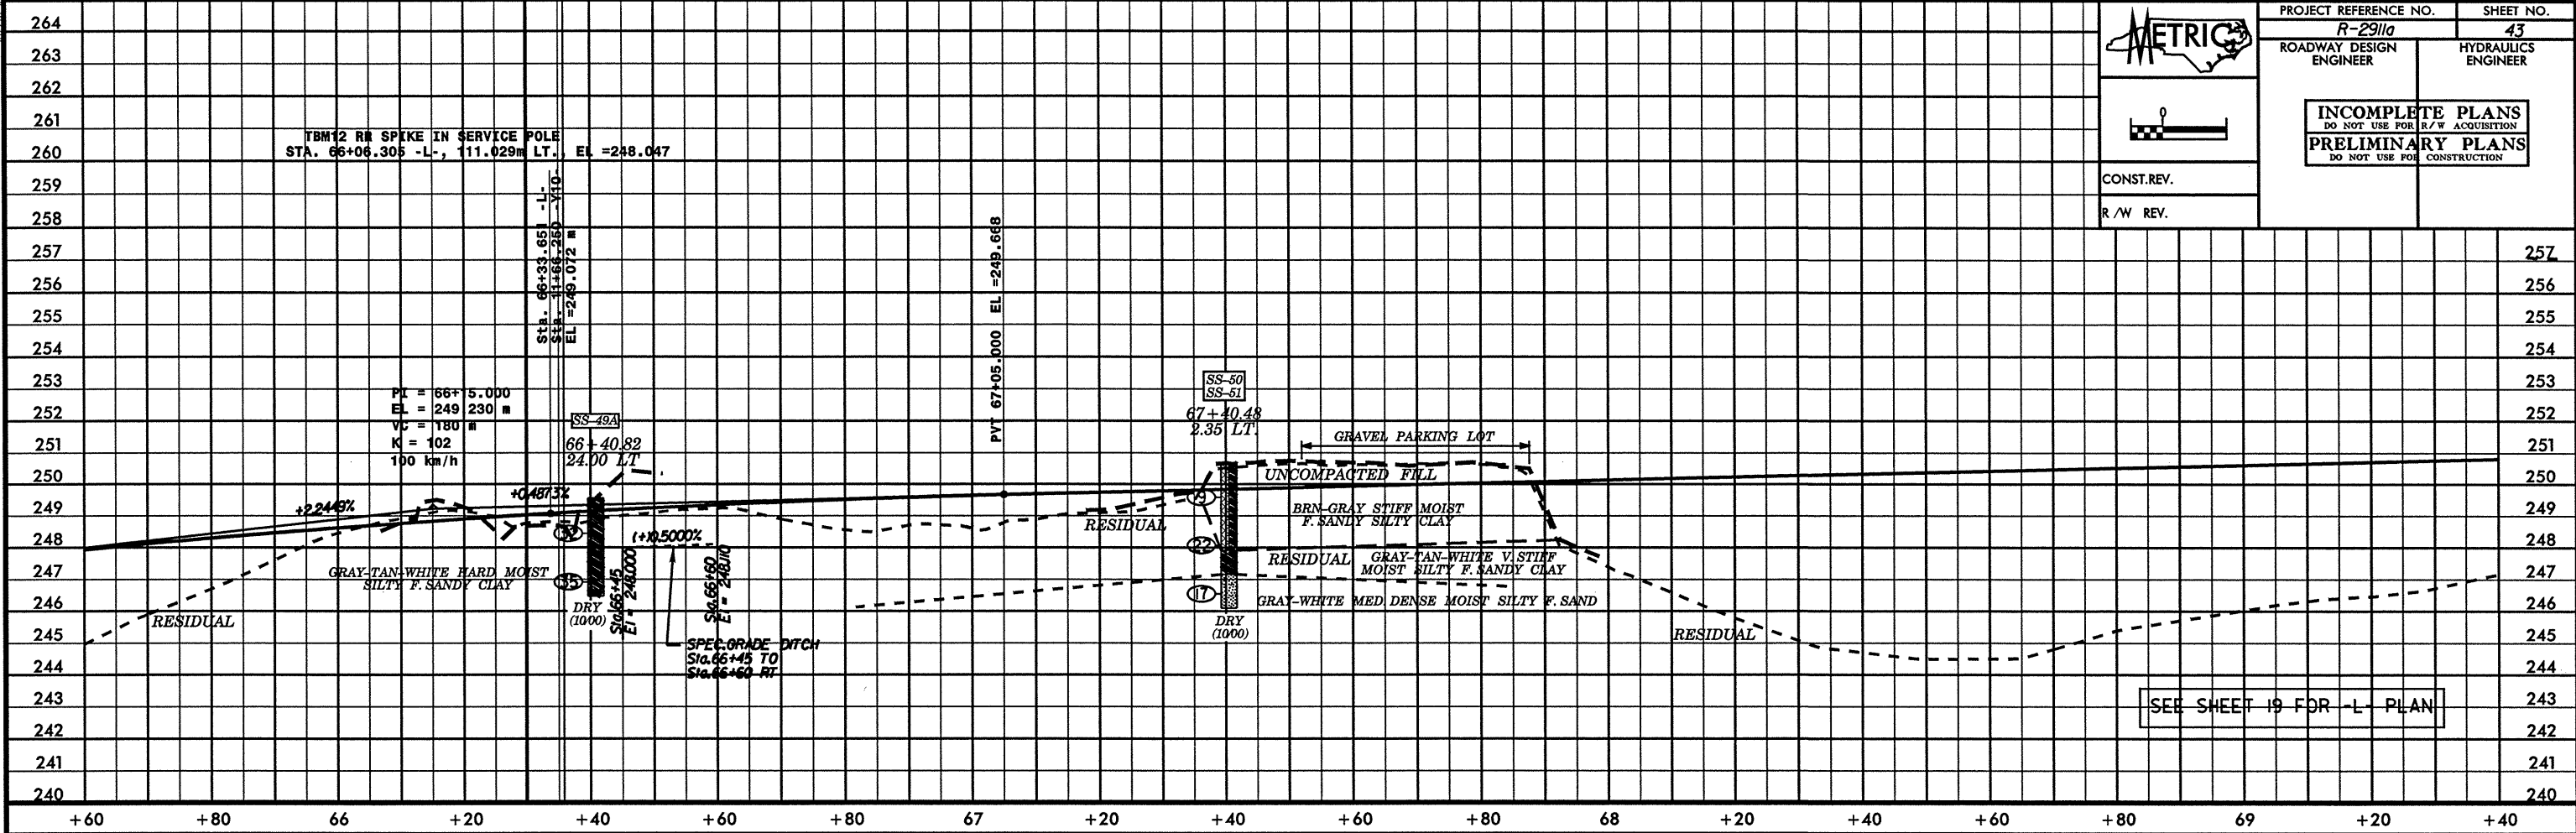

SEE SHEET 19 FOR -L- PLAN

SOIL TEST RESULTS

SAMPLE NO.	OFFSET	STATION	DEPTH INTERVAL	AASHTO CLASS.	LL	PL. I.	% BY WEIGHT				% PASSING SIEVES			% MOISTURE	% ORGANIC
							C. SAND	F. SAND	SILT	CLAY	10	40	200		
SS-49A	24.00 LT	66+40.82	1.27-1.51	A-6(4)	30	12	18.7	36.8	32.5	12.1	100	89	54	-	-
SS-50	2.35 LT	67+40.48	1.23-1.53	A-6(10)	40	19	15.9	22.7	23.2	38.2	94	85	62	-	-
SS-51	2.35 LT	67+40.48	4.27-4.57	A-2-4(0)	30	NP	25.1	46.6	22.2	6.0	99	88	34	-	-
SS-52	25 RT	69+40.46	1.28-1.58	A-4(0)	32	NP	2.8	62.7	28.4	6.0	100	99	49	-	-
S-53	CL	71+40.46	0.00-3.00	A-7-5(31)	68	25	2.4	8.6	32.7	56.3	100	98	92	-	-

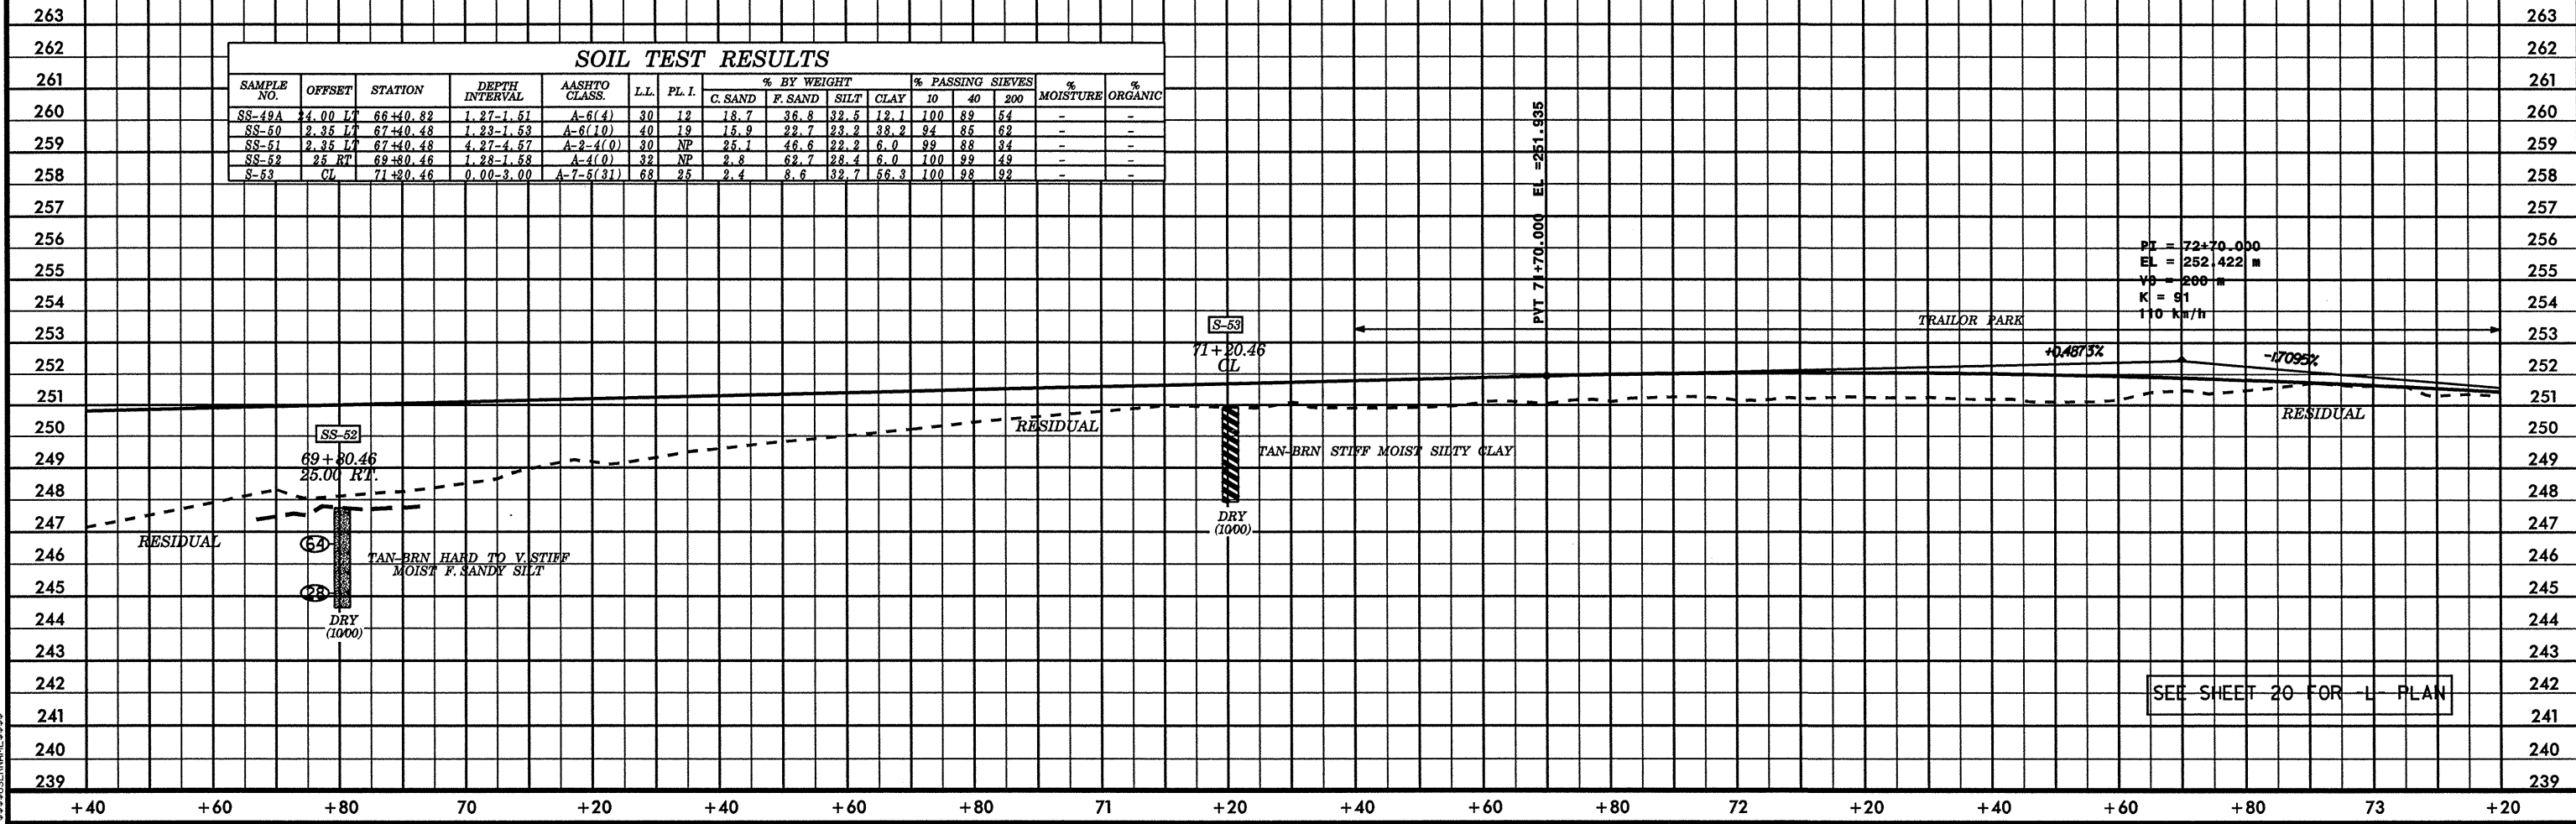

SEE SHEET 20 FOR -L- PLAN