


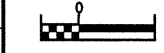


INCOMPLETE PLANS
DO NOT USE FOR R/W ACQUISITION
PRELIMINARY PLANS
DO NOT USE FOR CONSTRUCTION




CONST. REV.

R/W REV.

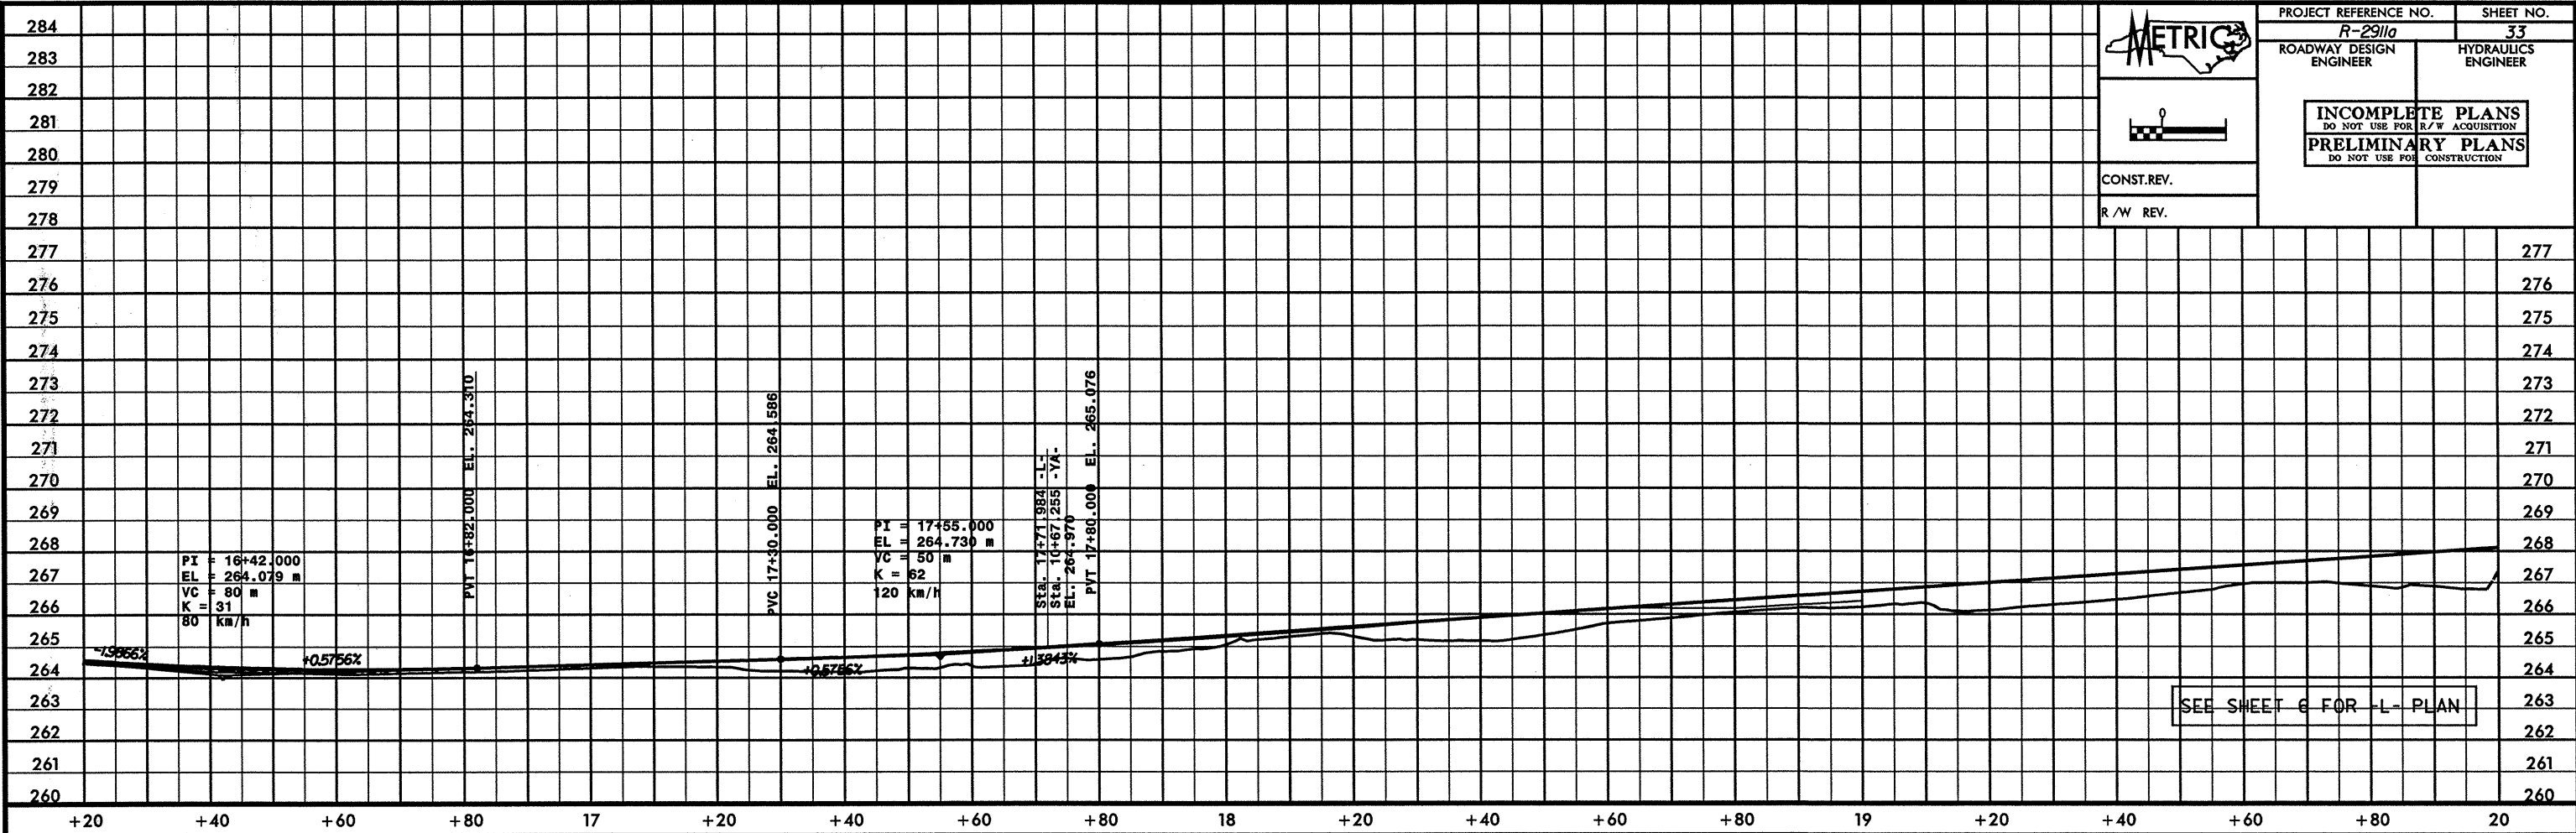

SEE SHEET 6 FOR -L- PLAN

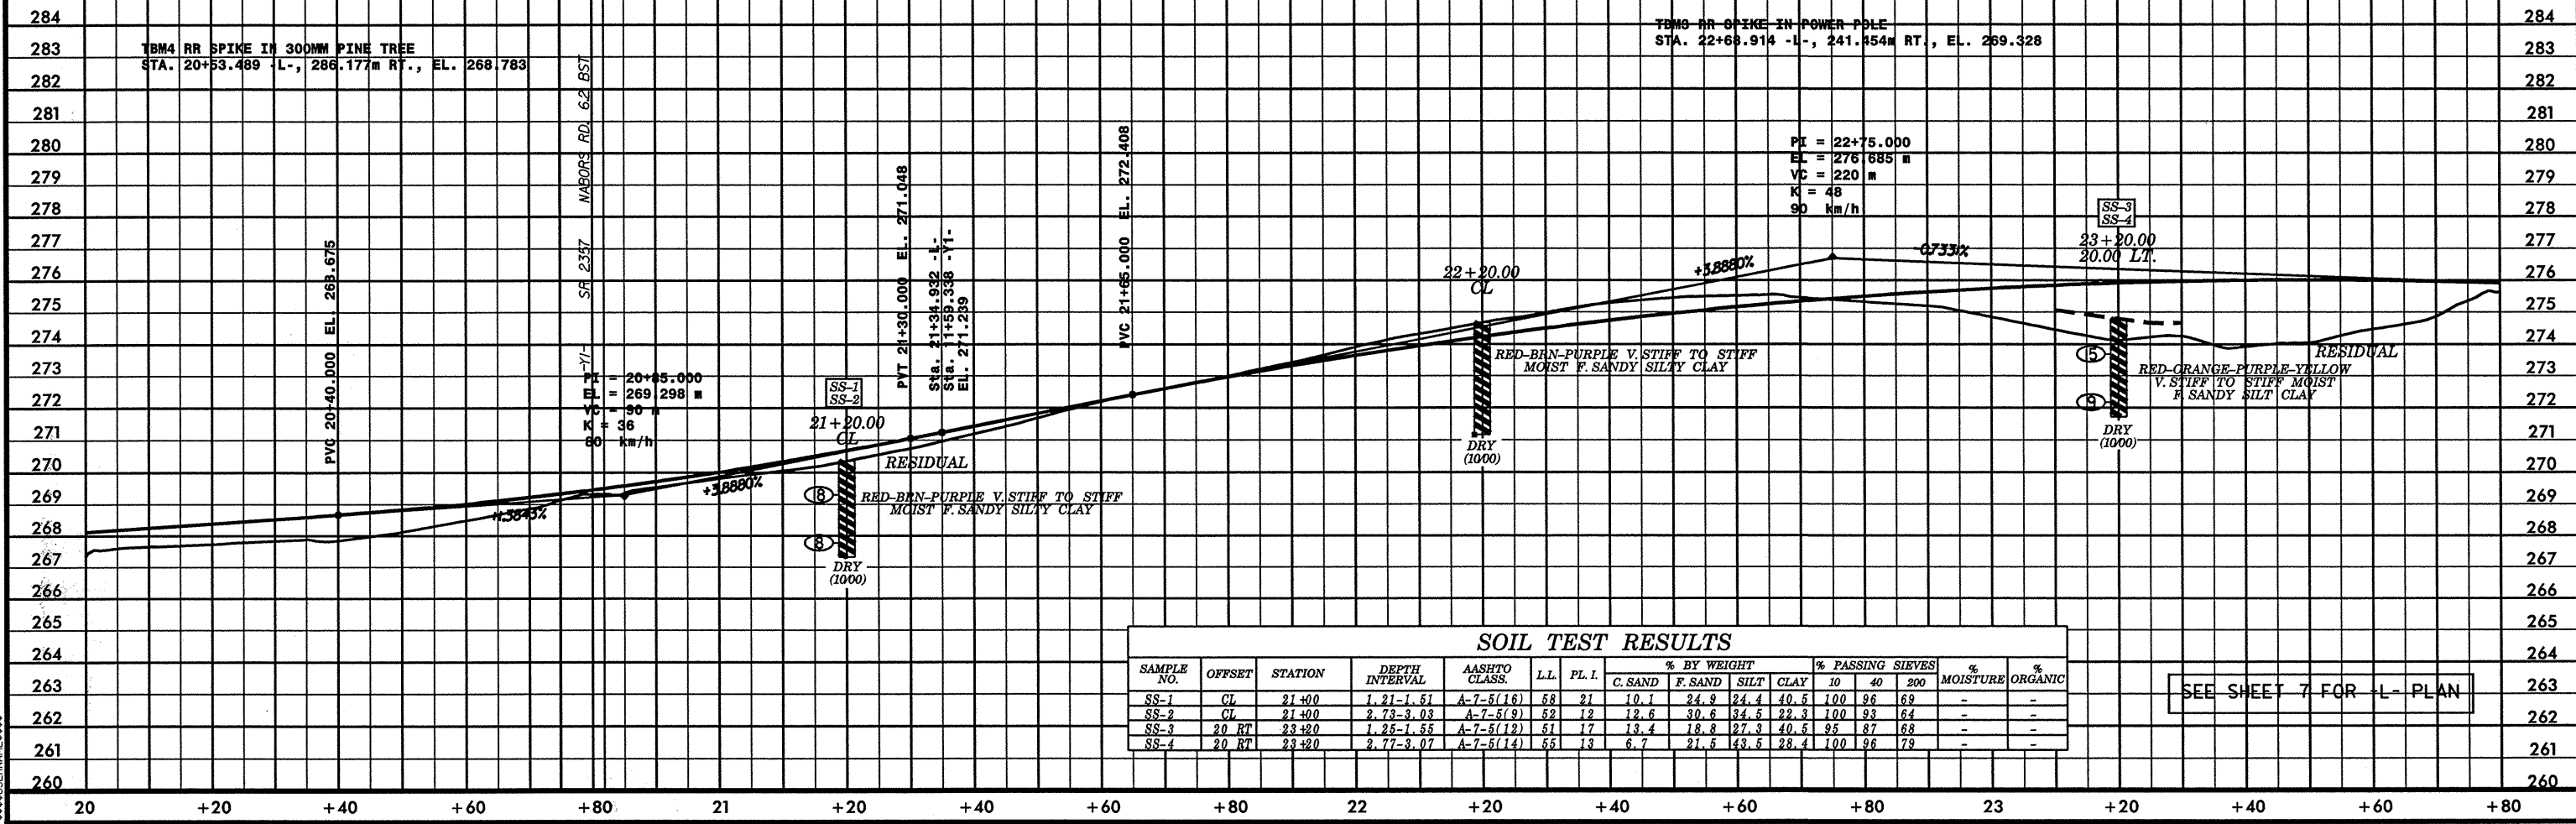

SEE SHEET 7 FOR -L- PLAN

SOIL TEST RESULTS

| SAMPLE NO. | OFFSET | STATION | DEPTH INTERVAL | AASHTO CLASS. | LL | PL. I. | % BY WEIGHT | | | | % PASSING SIEVES | | | MOISTURE | ORGANIC |
|------------|--------|---------|----------------|---------------|----|--------|-------------|---------|------|------|------------------|----|-----|----------|---------|
| | | | | | | | C. SAND | F. SAND | SILT | CLAY | 10 | 40 | 200 | | |
| SS-1 | CL | 21+00 | 1.21-1.51 | A-7-5(16) | 58 | 21 | 10.1 | 24.9 | 24.4 | 40.5 | 100 | 96 | 69 | - | - |
| SS-2 | CL | 21+00 | 2.73-3.03 | A-7-5(9) | 52 | 12 | 12.6 | 30.6 | 34.5 | 22.3 | 100 | 93 | 64 | - | - |
| SS-3 | 20 RT | 23+20 | 1.25-1.55 | A-7-5(12) | 51 | 17 | 13.4 | 18.8 | 27.3 | 40.5 | 95 | 87 | 68 | - | - |
| SS-4 | 20 RT | 23+20 | 2.77-3.07 | A-7-5(14) | 55 | 13 | 6.7 | 21.5 | 43.5 | 28.4 | 100 | 96 | 79 | - | - |