


REVISIONS

ARCADIS GERAGHTY & MILLER

2301 Rexwoods Drive
Post Office Box 31388, Raleigh, NC 27622-1388
Tel: 919/782-5581 Fax: 919/782-5905

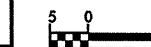

CONST. REV.

R/W REV.

PROJECT REFERENCE NO. SHEET NO.

R-2911A 28


R/W SHEET NO.

ROADWAY DESIGN ENGINEER HYDRAULICS ENGINEER

PRELIMINARY PLANS
DO NOT USE FOR CONSTRUCTION
INCOMPLETE PLANS
DO NOT USE FOR R/W ACQUISITION



MATCHLINE SEE SHEET 12

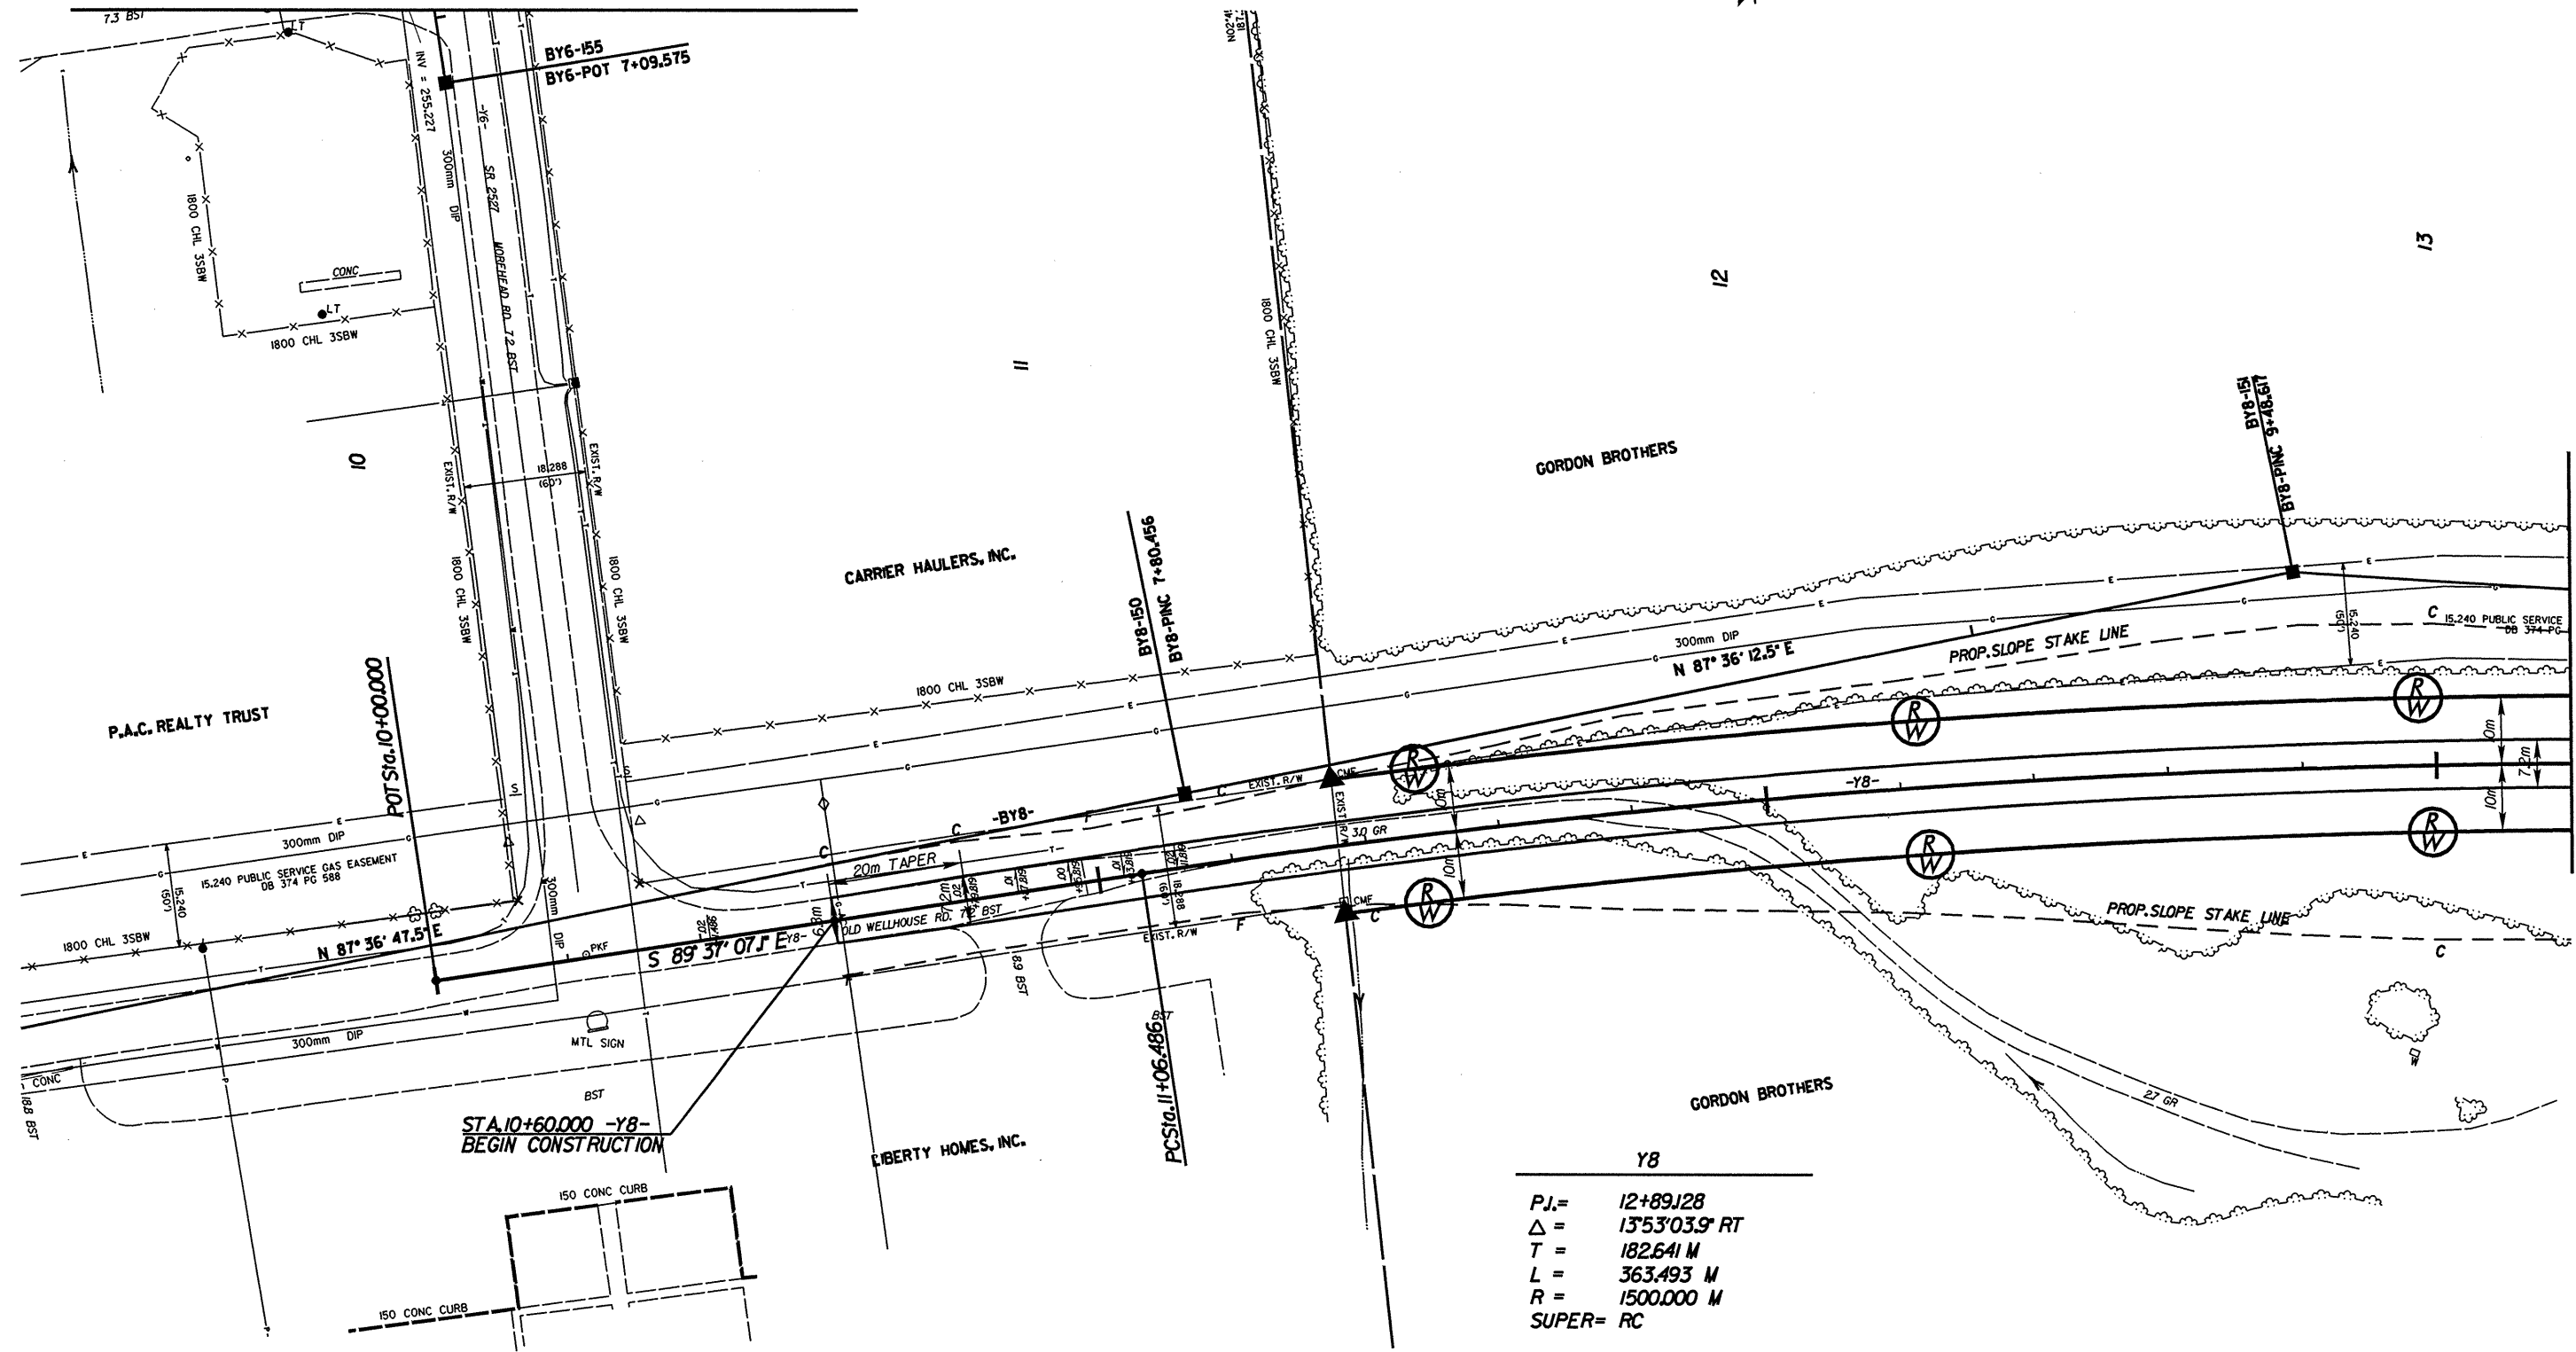

Y8

P.I. = 12+89.128
 Δ = 13°53'03.9" RT
 T = 182.641 M
 L = 363.493 M
 R = 1500.000 M
 SUPER = RC

SEE SHEET 52 FOR -Y8- PROFILE