


REVISIONS

2003 ADT  
2023 ADT

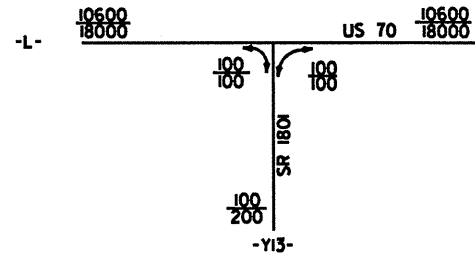

ARCADIS GERAGHTY&MILLER

2301 Rexwoods Drive  
Post Office Box 31388, Raleigh, NC 27622-1388  
Tel: 919/782-558 Fax: 919/782-5905



PROJECT REFERENCE NO. SHEET NO.


R-2911A 24

R/W SHEET NO.

ROADWAY DESIGN  
ENGINEER


HYDRAULICS  
ENGINEER

PRELIMINARY PLANS  
DO NOT USE FOR CONSTRUCTION  
INCOMPLETE PLANS  
DO NOT USE FOR R/W ACQUISITION

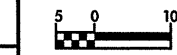

CONST.REV.

R/W REV.

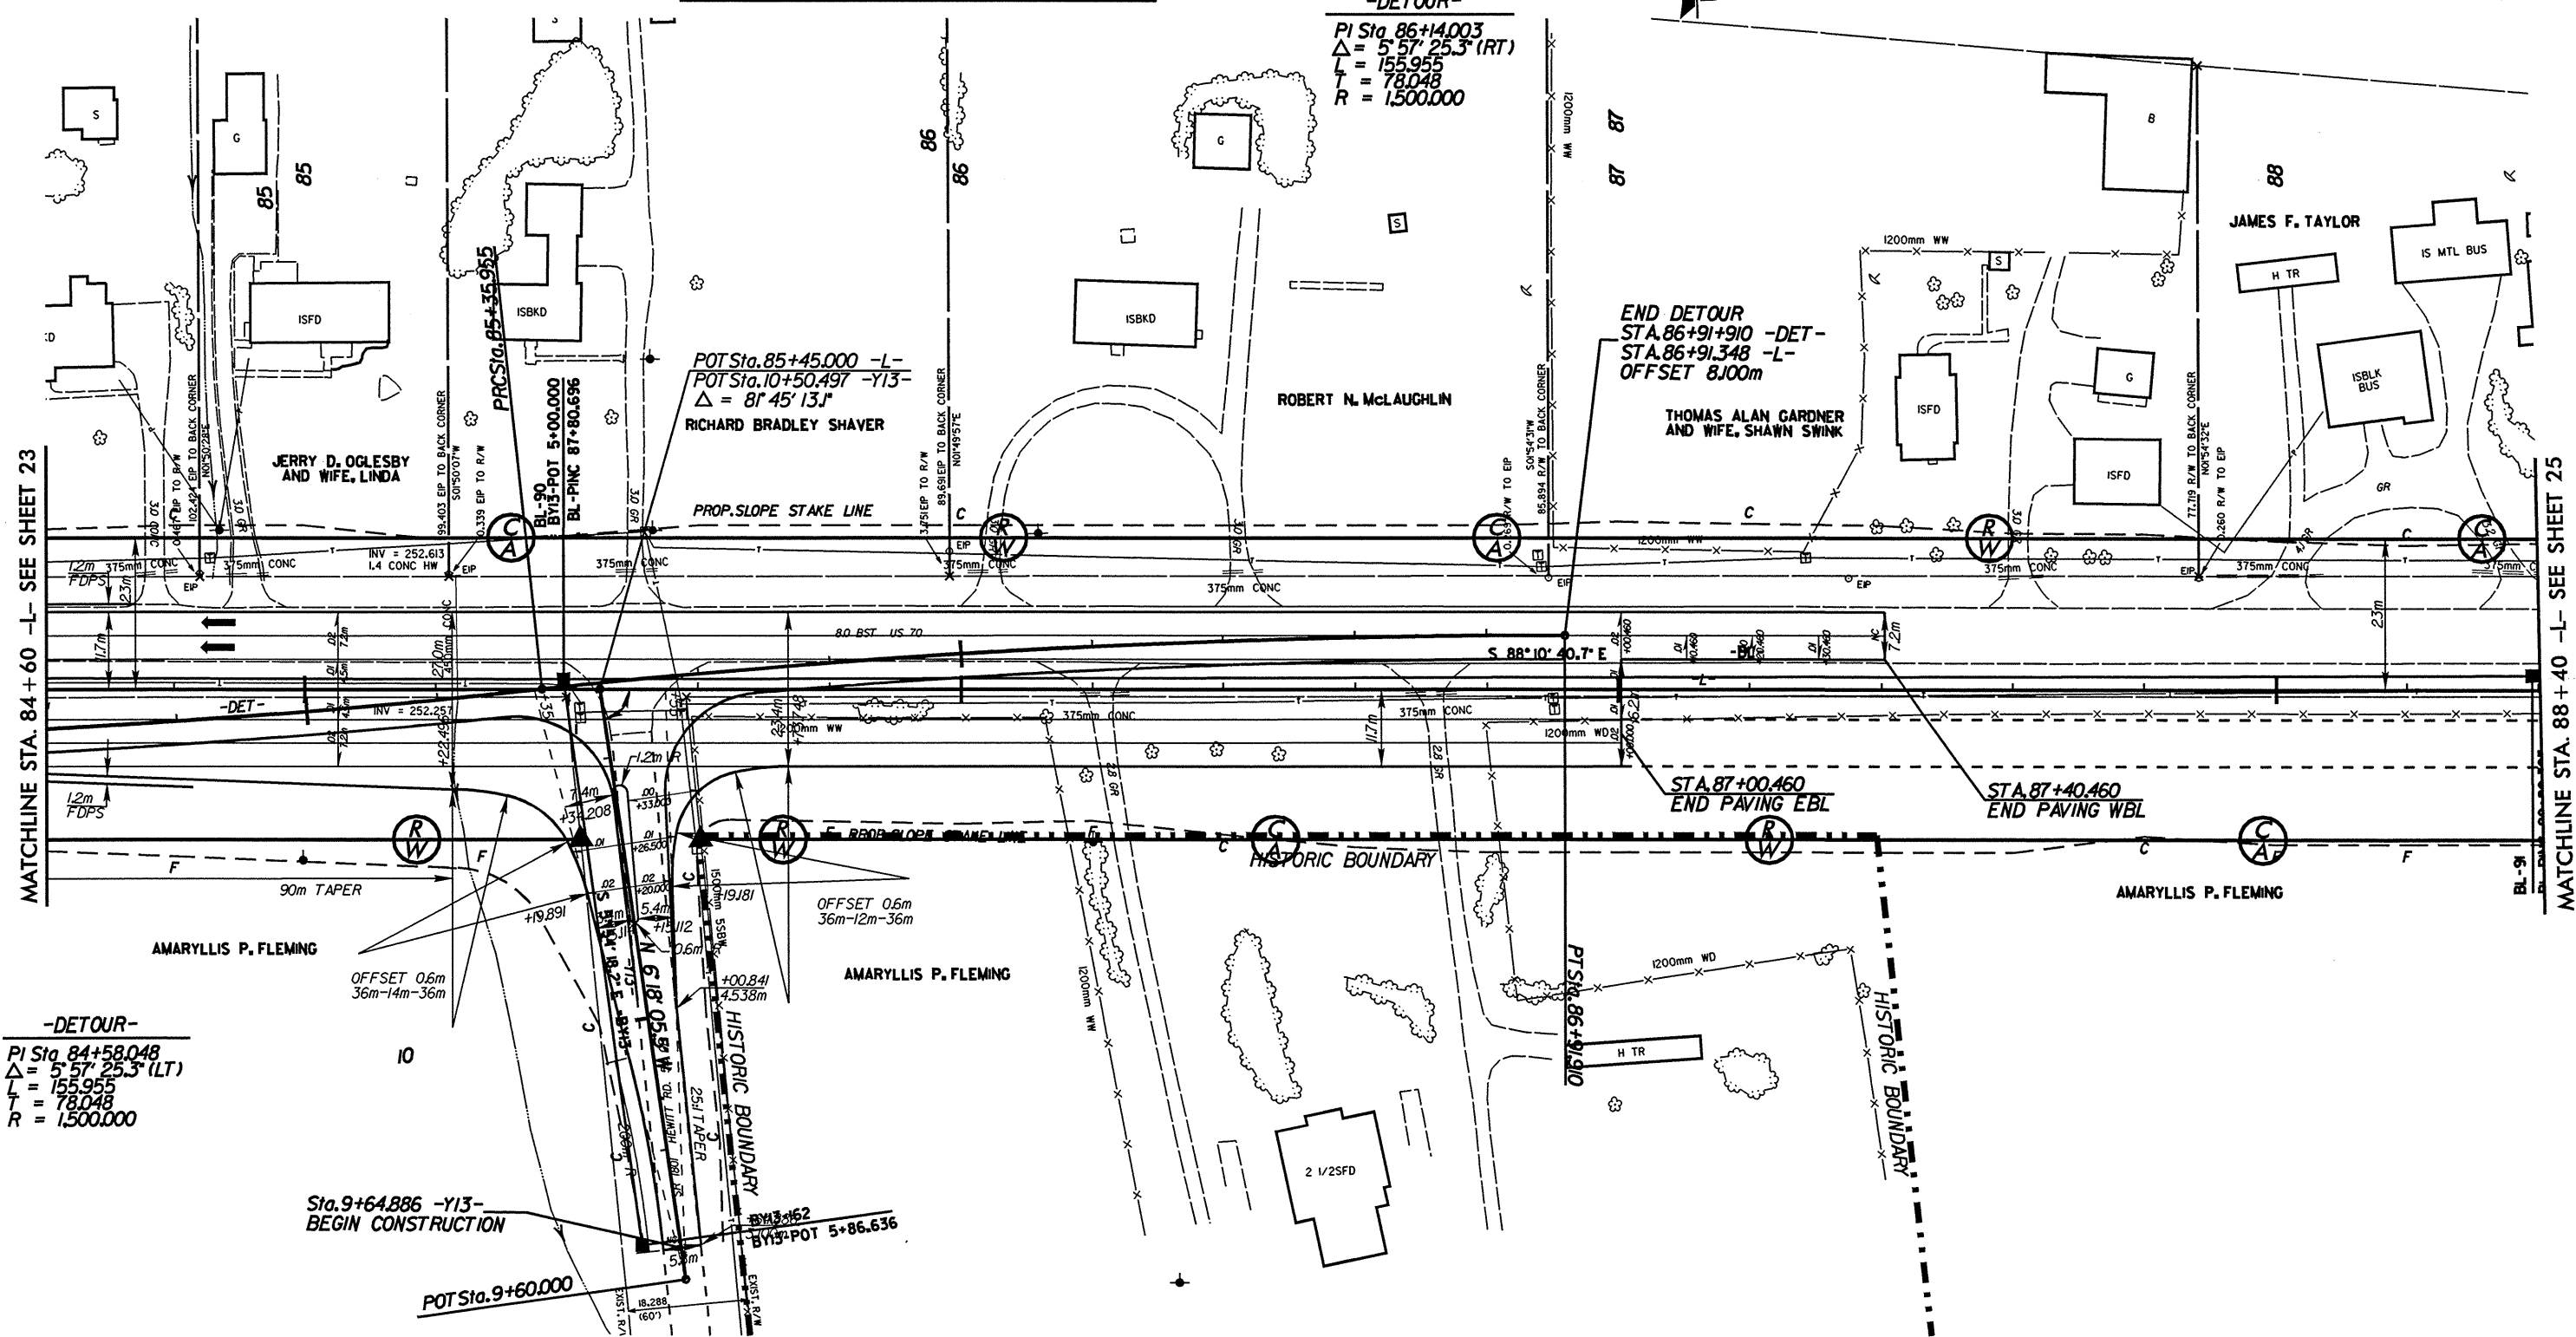

**-DETOUR-**  
 PI Sta. 86+14.003  
 $\Delta = 5^\circ 57' 25.3" (RT)$   
 $L = 155.955$   
 $T = 78.048$   
 $R = 1,500.000$

**END DETOUR**  
 STA. 86+91+910 -DET-  
 STA. 86+91.348 -L-  
 OFFSET 8.000m

**-DETOUR-**  
 PI Sta. 84+58.048  
 $\Delta = 5^\circ 57' 25.3" (LT)$   
 $L = 155.955$   
 $T = 78.048$   
 $R = 1,500.000$

Sta. 9+64.886 -Y13-  
 BEGIN CONSTRUCTION

SEE SHEET 45 FOR -L- PROFILE  
 SEE SHEET 54 FOR -Y13- PROFILE