



REVISIONS

ARCADIS GERAGHTY & MILLER

2301 Reawoods Drive
Post Office Box 31388, Raleigh, NC 27622-1388
Tel: 919/782-5500 Fax: 919/782-5905



| | |
|--|---------------------|
| PROJECT REFERENCE NO. R-2911A | SHEET NO. 23 |
| R/W SHEET NO. | |
| ROADWAY DESIGN ENGINEER | HYDRAULICS ENGINEER |
| PRELIMINARY PLANS DO NOT USE FOR CONSTRUCTION INCOMPLETE PLANS DO NOT USE FOR R/W ACQUISITION | |
| CONST. REV. | |
| R/W REV. | |

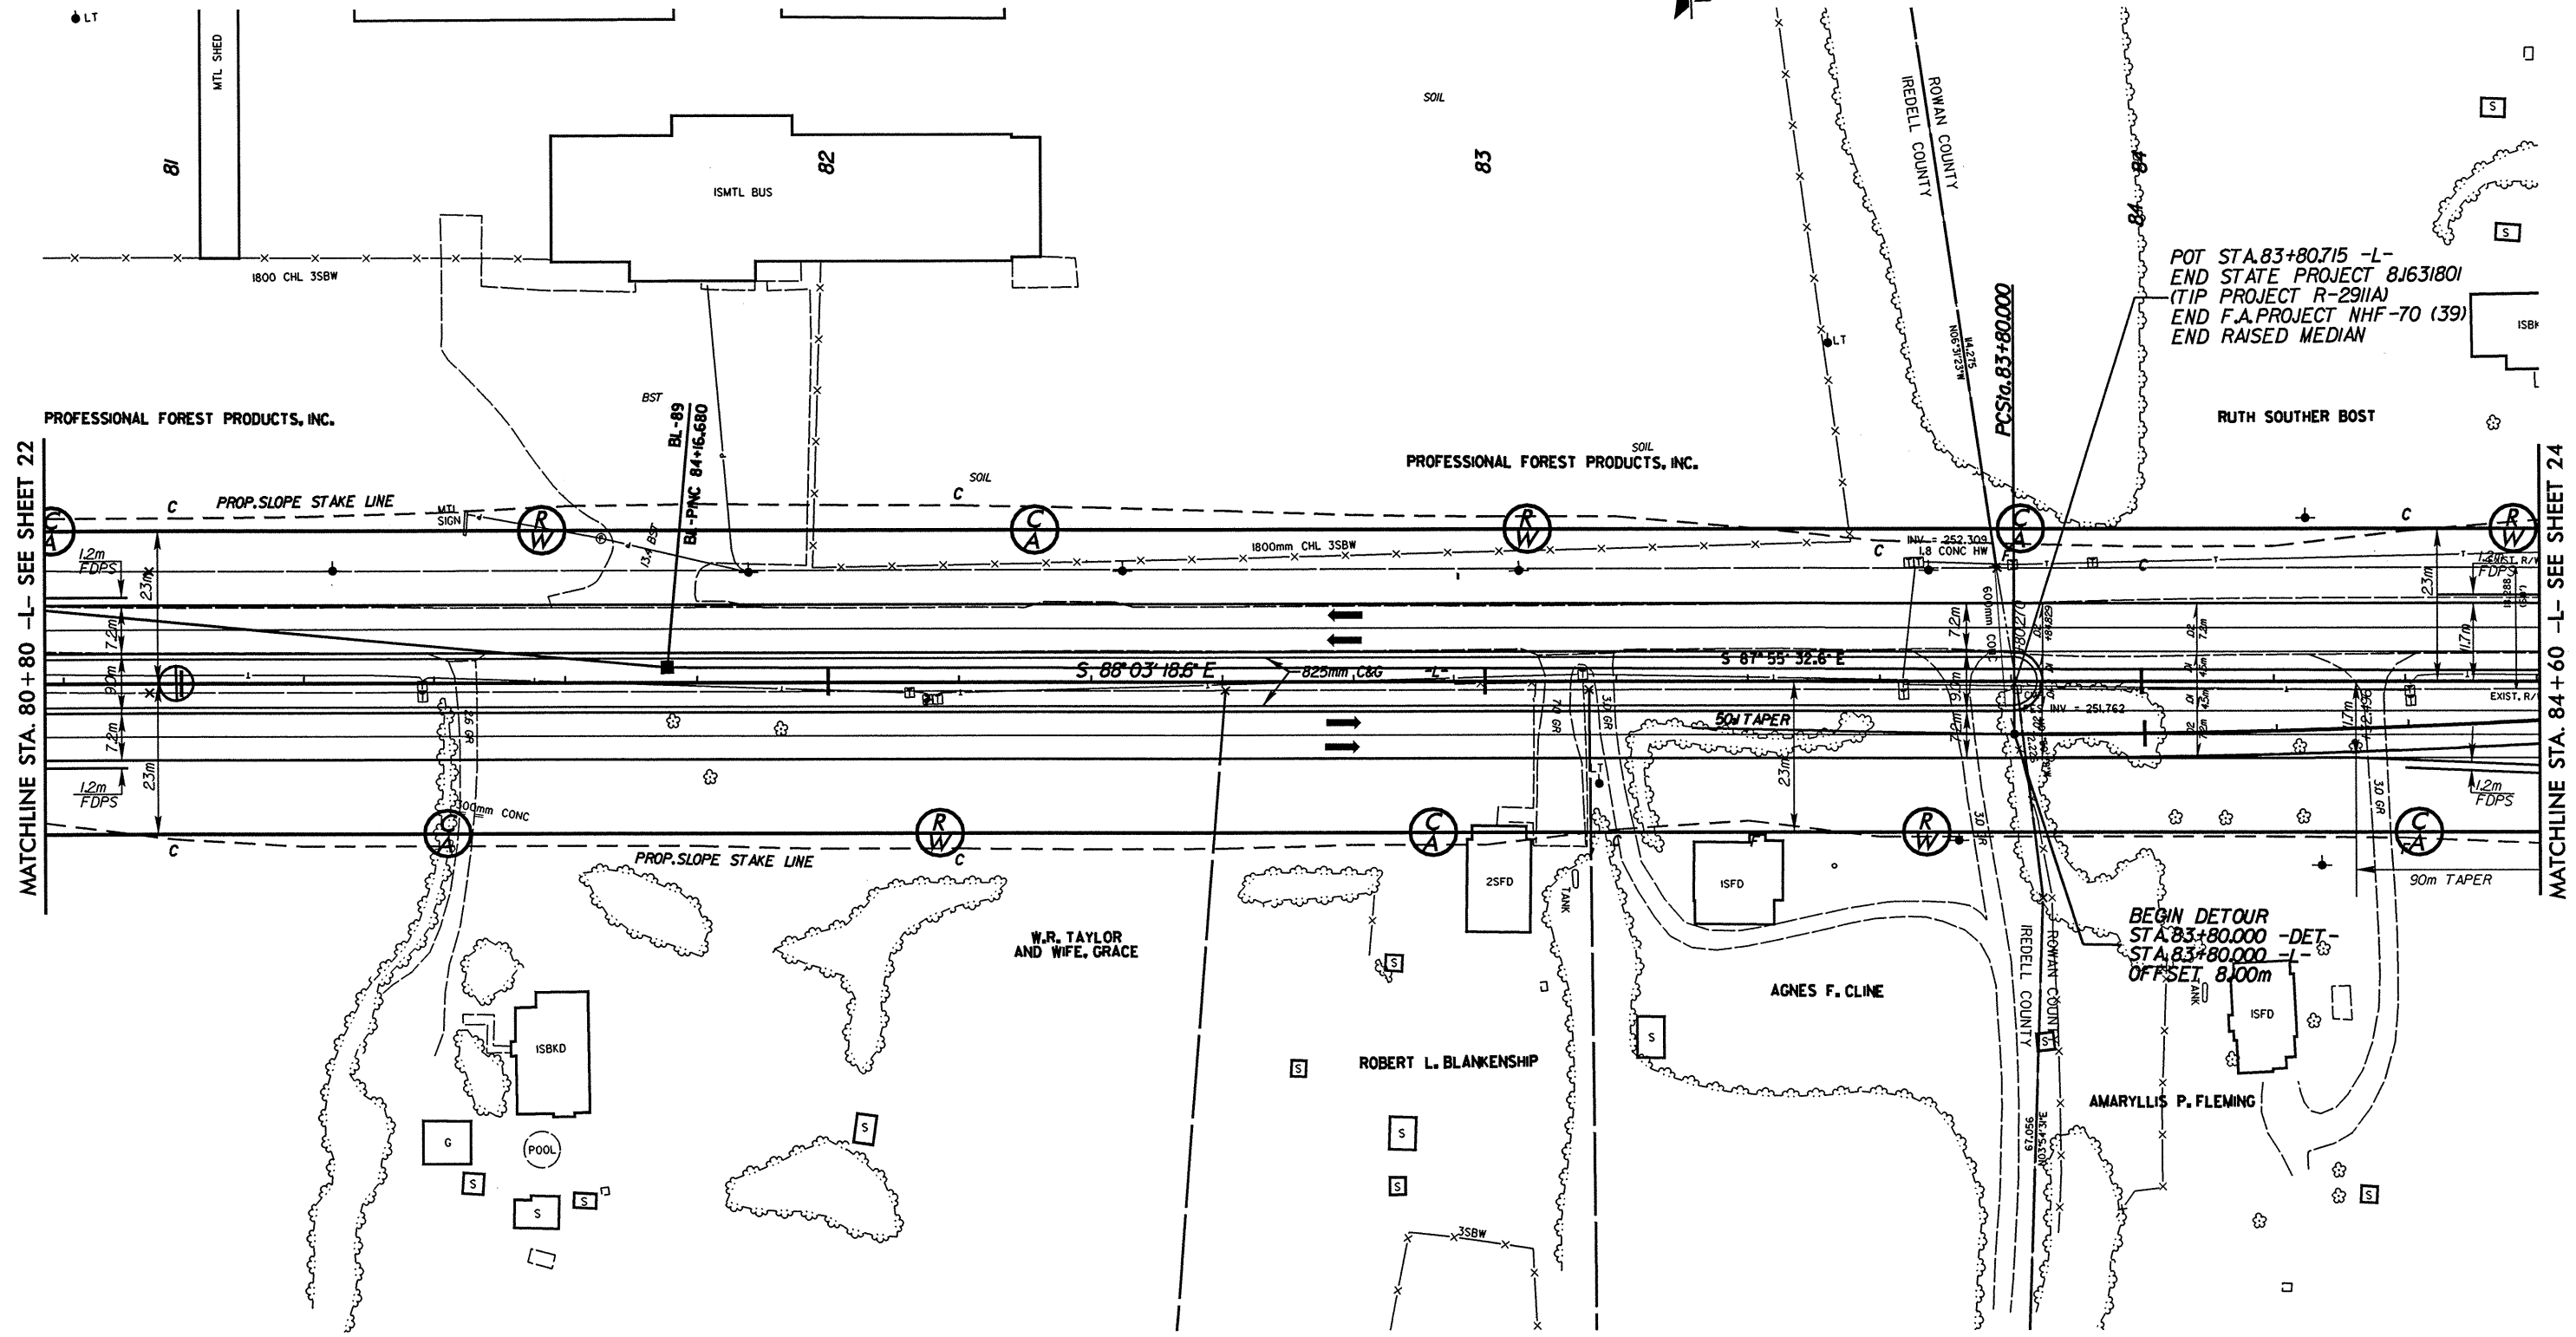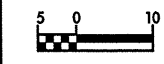

MATCHLINE STA. 80 + 80 -L- SEE SHEET 22

MATCHLINE STA. 84 + 60 -L- SEE SHEET 24

POT STA. 83+80.715 -L-
END STATE PROJECT 8J631801
(TIP PROJECT R-2911A)
END F.A. PROJECT NHF-70 (39)
END RAISED MEDIAN

BEGIN DETOUR
STA. 83+80.000 -DET-
STA. 83+80.000 -L-
OFFSET: 8.100m

SEE SHEET 45 FOR -L- PROFILE