


REVISIONS

ARCADIS GERAGHTY&MILLER



2301 Rexwoods Drive
Post Office Box 31388, Raleigh, NC 27622-1388
Tel: 919/782-5548 Fax: 919/782-5305

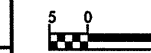

CONST. REV.


R/W REV.

PROJECT REFERENCE NO. R-2911A SHEET NO. 22

R/W SHEET NO. ROADWAY DESIGN ENGINEER HYDRAULICS ENGINEER

PRELIMINARY PLANS
DO NOT USE FOR CONSTRUCTION
INCOMPLETE PLANS
DO NOT USE FOR R/W ACQUISITION

NAD 83

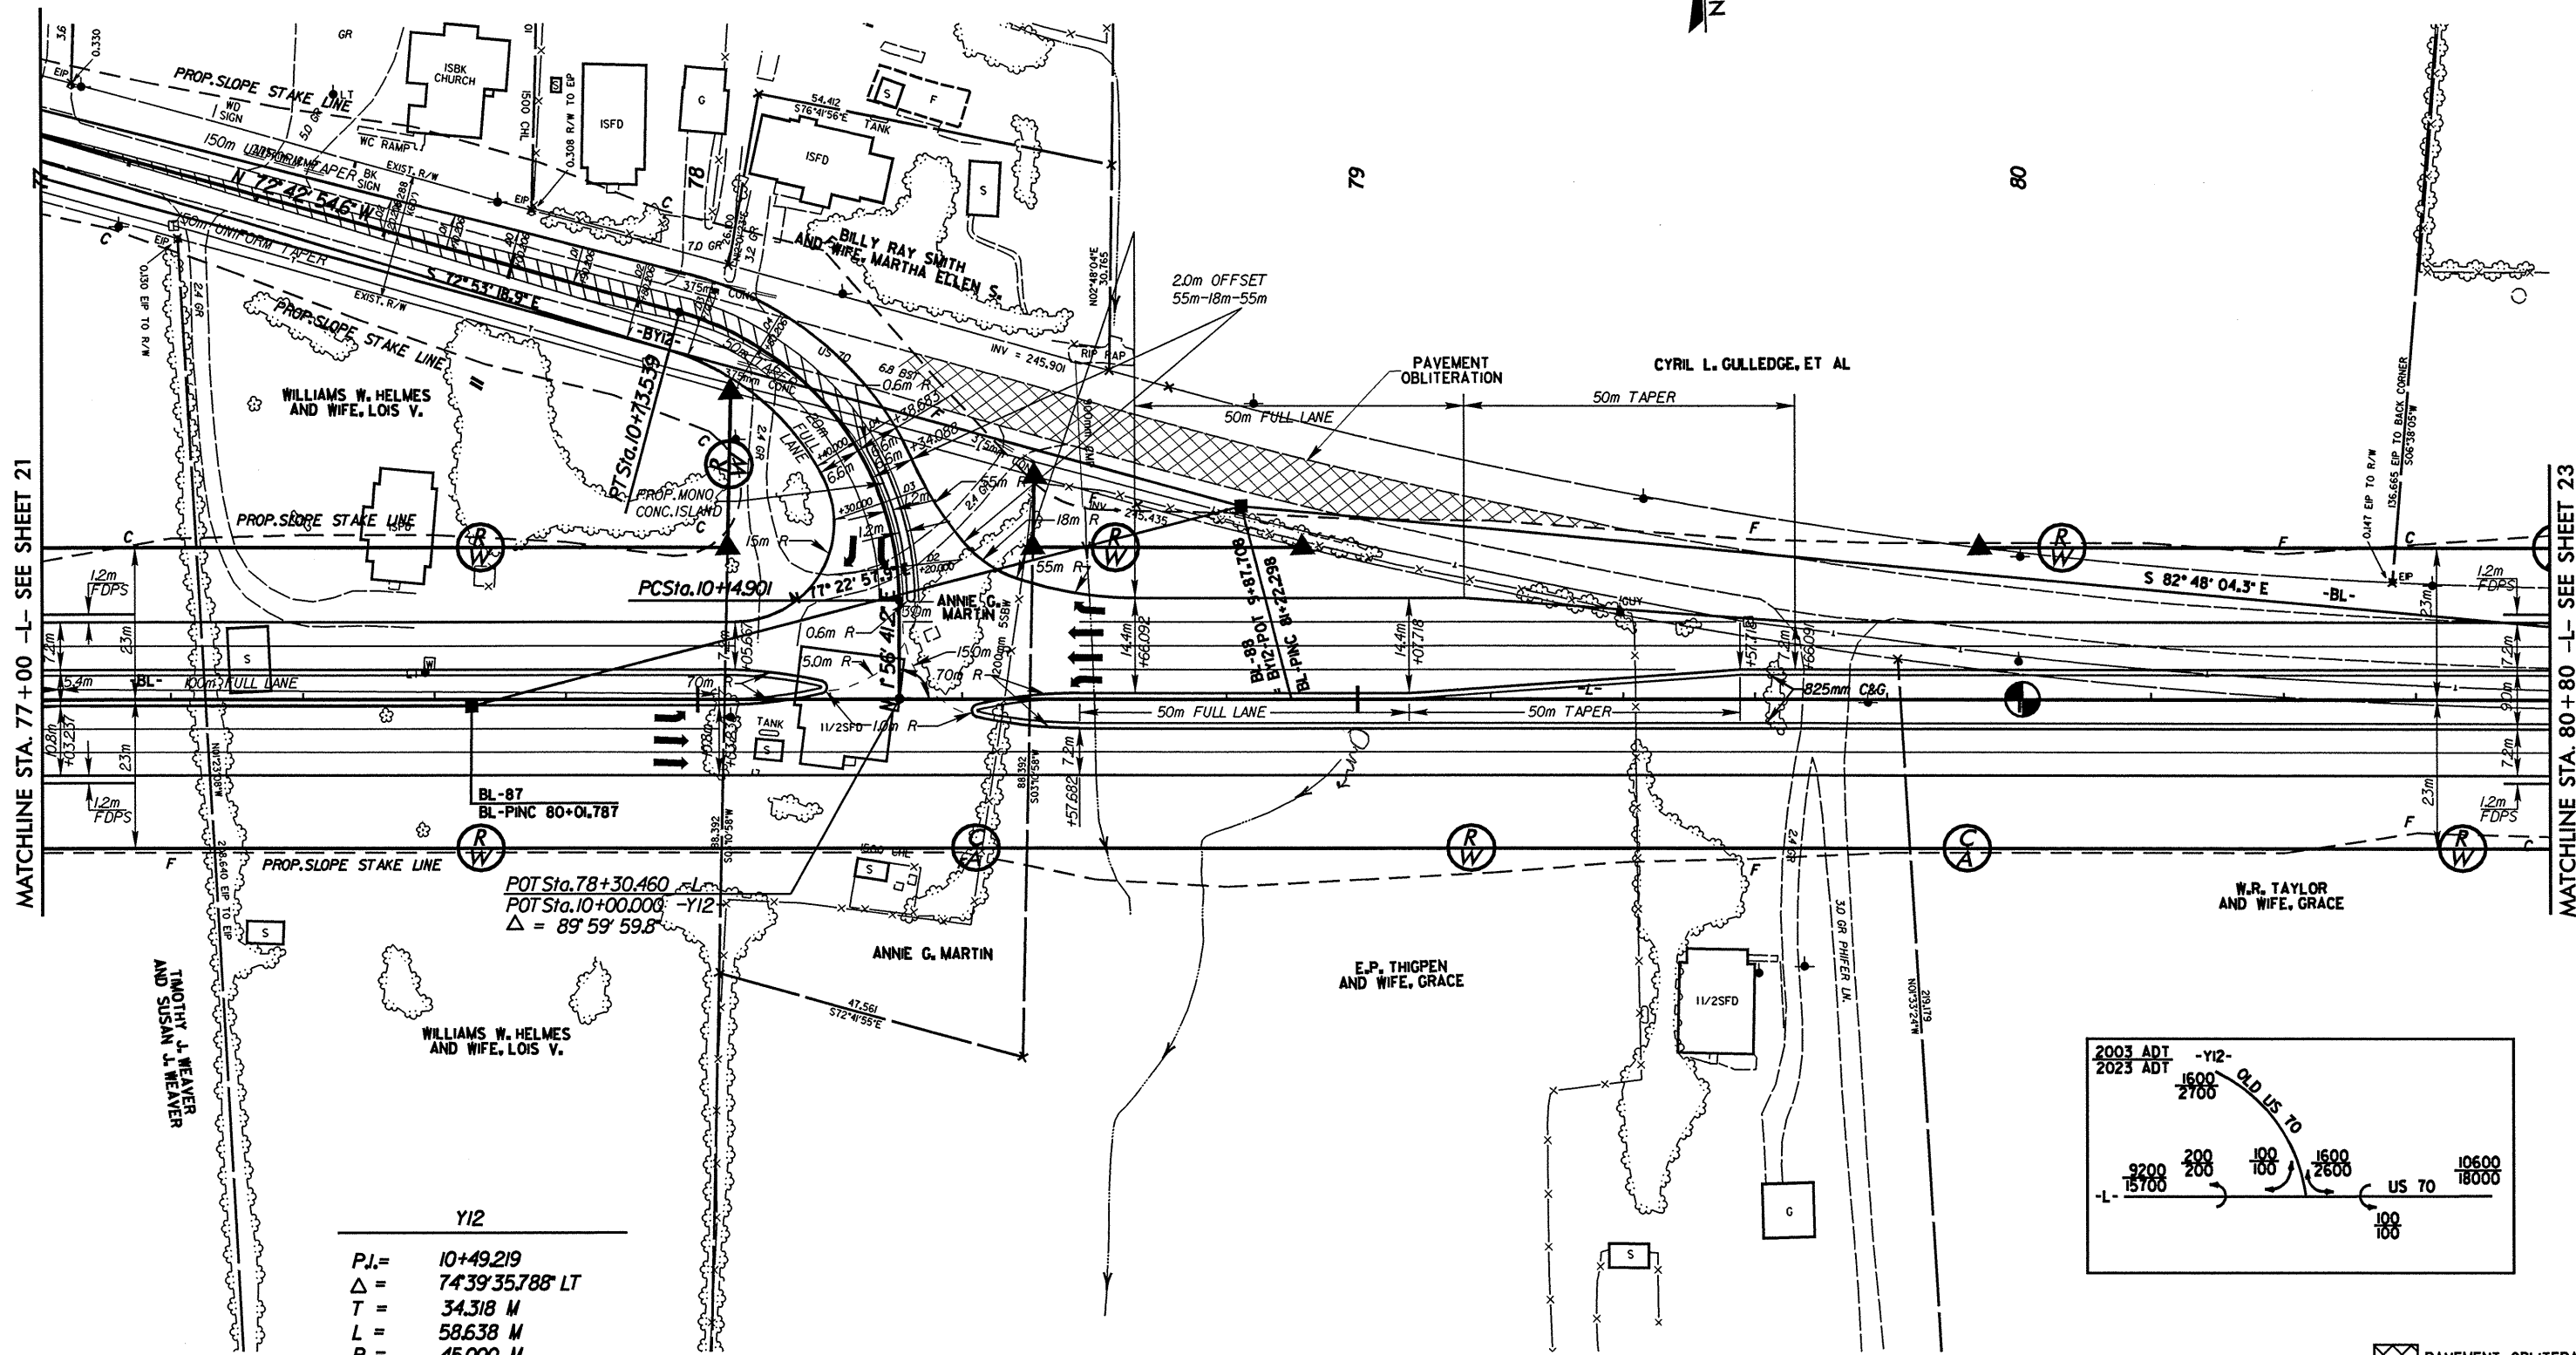


MATCHLINE STA. 77+00 -L- SEE SHEET 21

MATCHLINE STA. 80+80 -L- SEE SHEET 23

Y12

P.I. = 10+49.219
Δ = 74°39'35.788" LT
T = 34.318 M
L = 58.638 M
R = 45.000 M
SUPER = 0.04

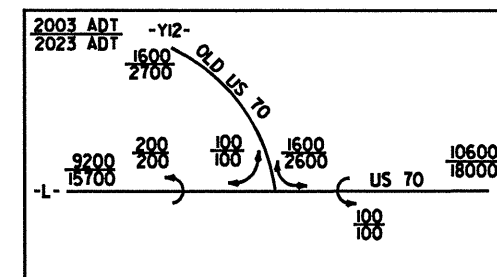

PAVEMENT OBLITERATION

SEE SHEET 44 FOR -L- PROFILE
SEE SHEET 54 FOR -Y12- PROFILE