

REVISIONS

ARCADIS GERAGHTY & MILLER


2301 Rexwoods Drive
Post Office Box 31388, Raleigh, NC 27622-1388
Tel: 919/782-5588 Fax: 919/782-5905



PROJECT REFERENCE NO. R-2911A SHEET NO. 21

ROADWAY DESIGN ENGINEER HYDRAULICS ENGINEER

PRELIMINARY PLANS
DO NOT USE FOR CONSTRUCTION
INCOMPLETE PLANS
DO NOT USE FOR R/W ACQUISITION

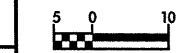


CONST. REV.

R/W REV.

Y11


PJ. = 11+56.312
Δ = 144°31.6' RT.
T = 56.725 M
L = 112.827 M
R = 440.000 M
SUPER = 0.04

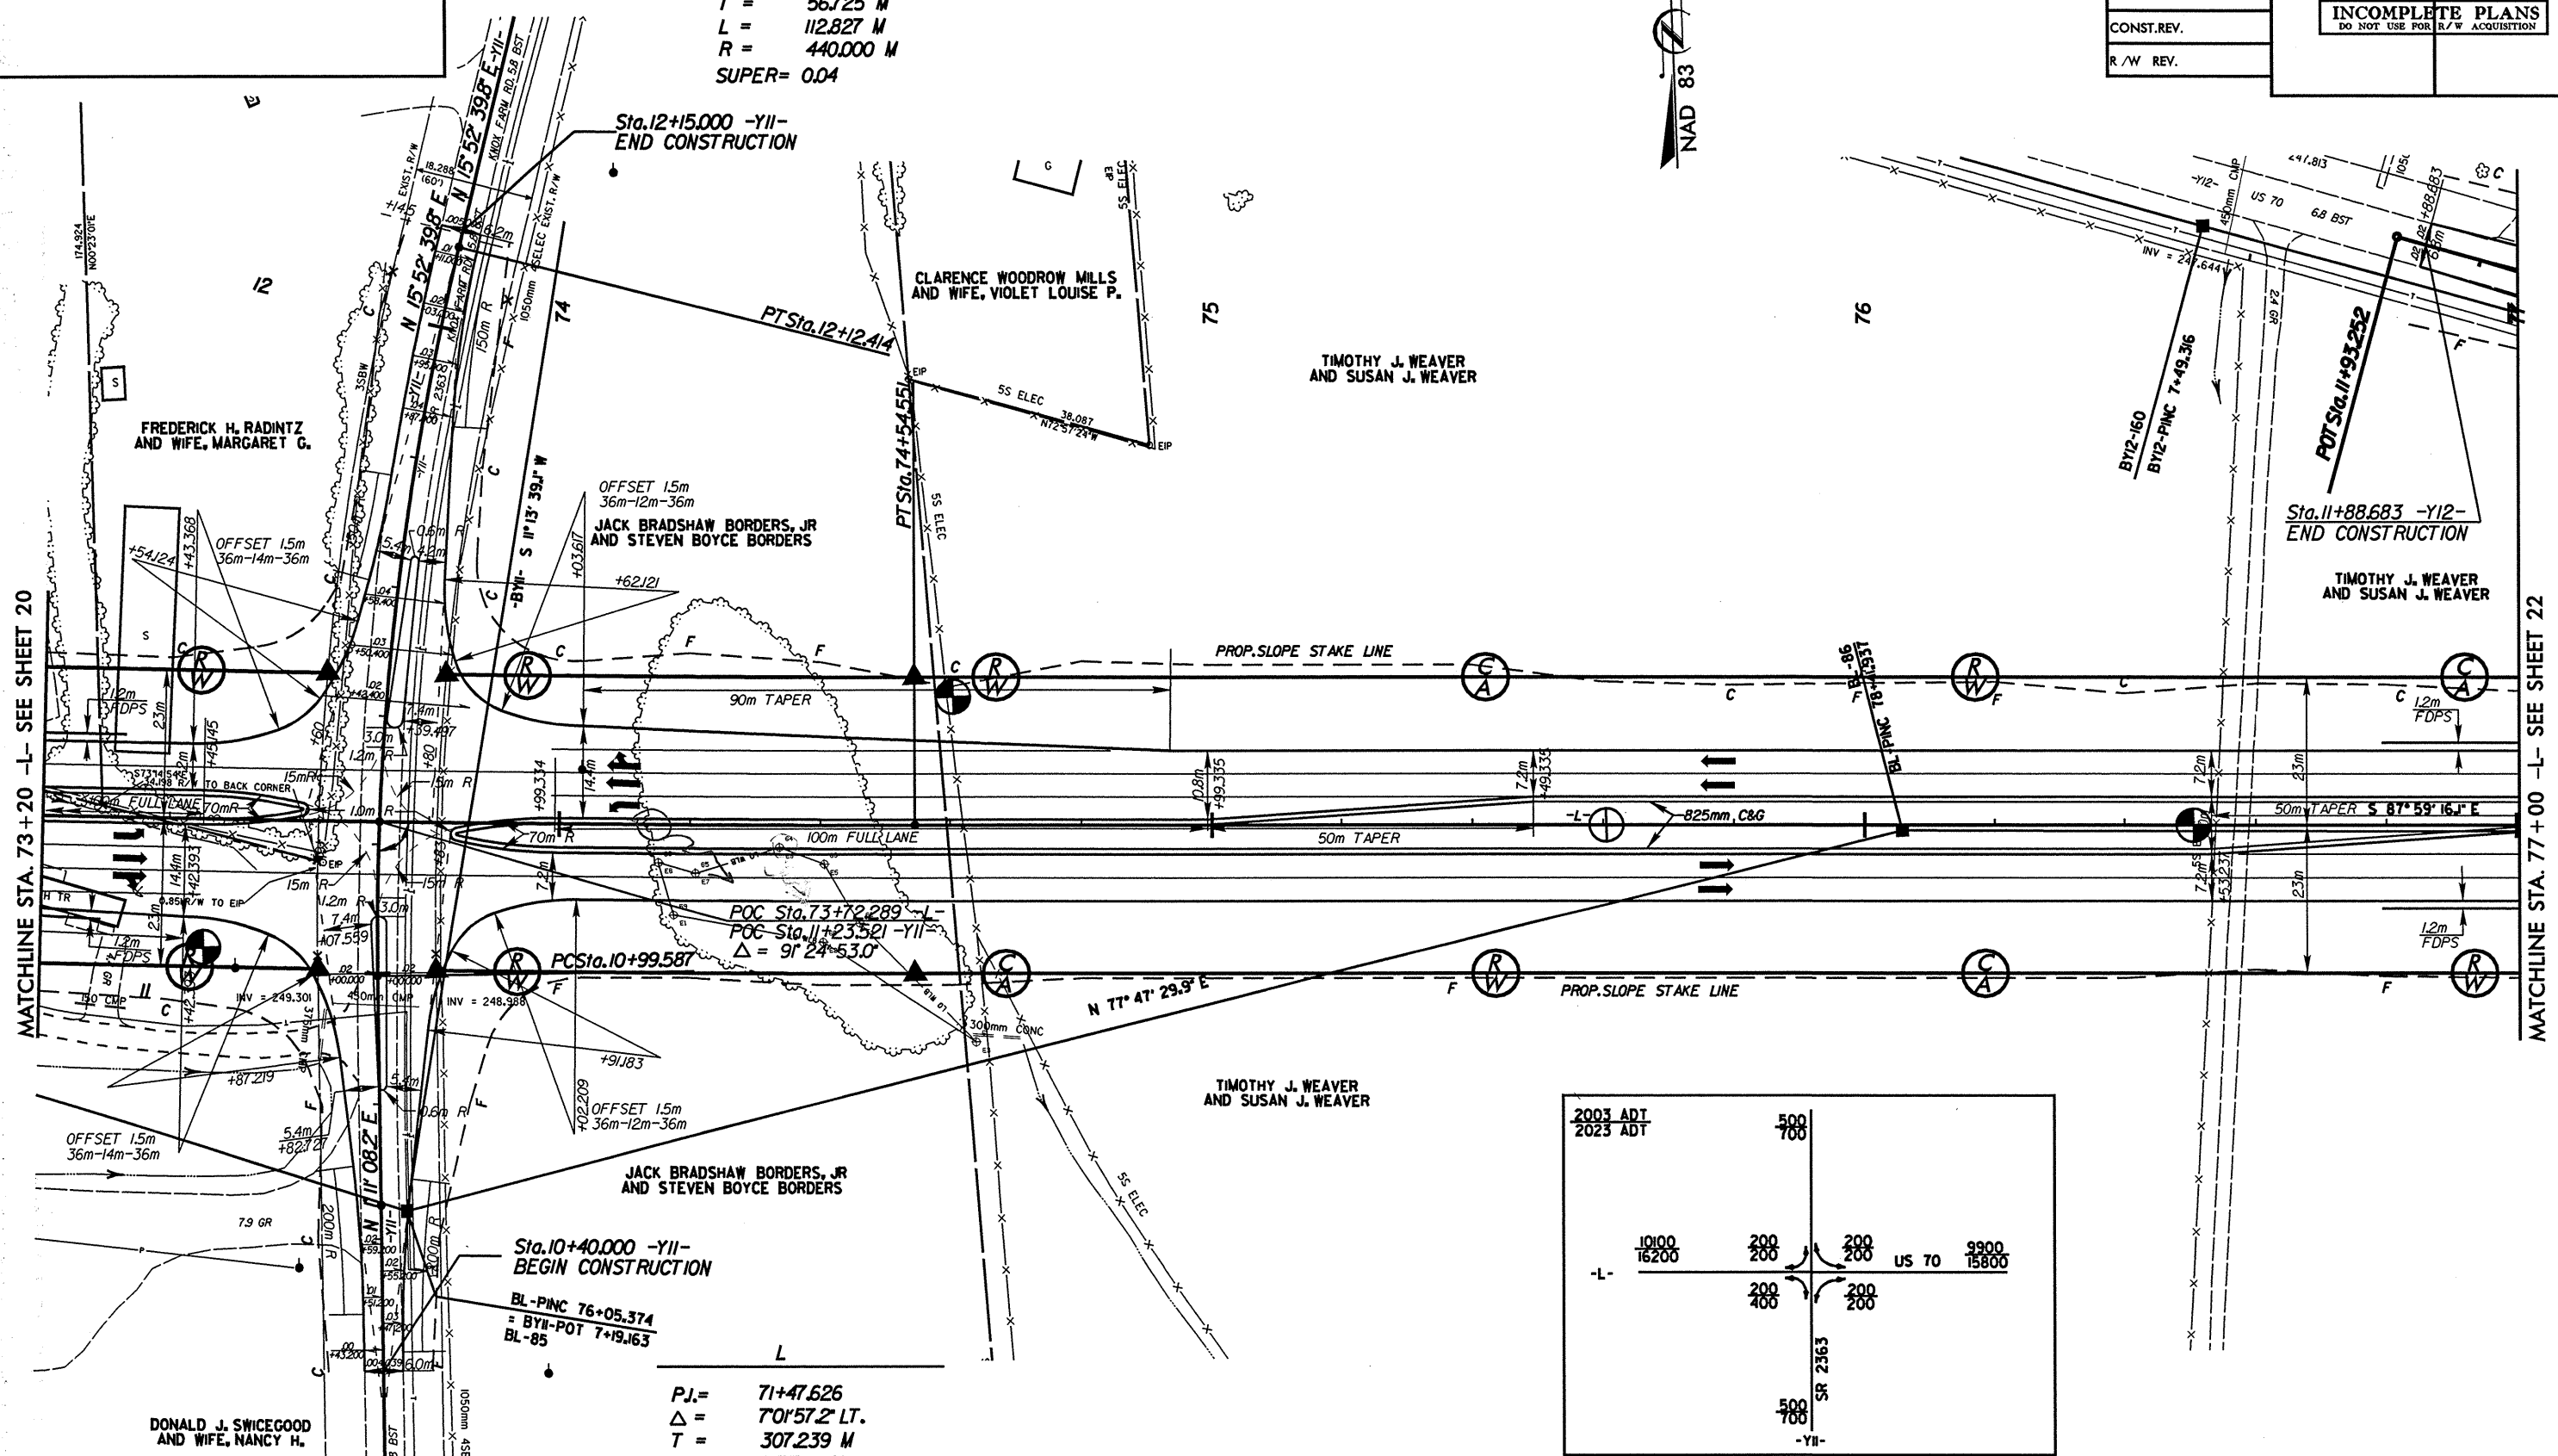

MATCHLINE STA. 73+20 -L- SEE SHEET 20

MATCHLINE STA. 77+00 -L- SEE SHEET 22

PJ. = 71+47.626
Δ = 70°57.2' LT.
T = 307.239 M
L = 613.706 M
R = 5000.000 M
SUPER = NC

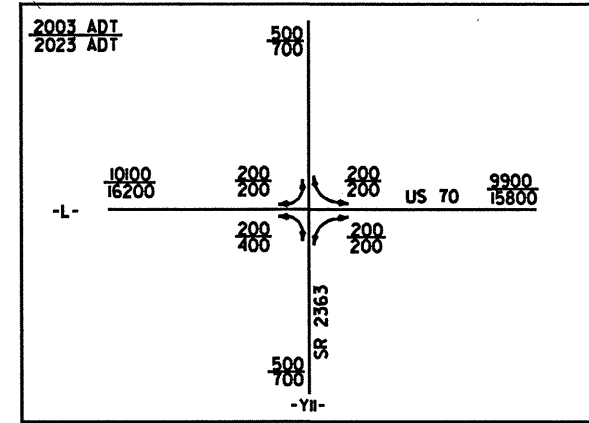

SEE SHEET 44 FOR -L- PROFILE
SEE SHEET 54 FOR -Y11- PROFILE
SEE SHEET 54 FOR -Y12- PROFILE