

REVISIONS

ARCADIS GERAGHTY & MILLER
of North Carolina, Inc.


2301 Reawoods Drive
Post Office Box 3388, Raleigh, NC 27622-1388
Tel: 919/782-5591 Fax: 919/782-5905




PROJECT REFERENCE NO. R-2911A SHEET NO. 18

R/W SHEET NO. ROADWAY DESIGN ENGINEER HYDRAULICS ENGINEER

PRELIMINARY PLANS
DO NOT USE FOR CONSTRUCTION
INCOMPLETE PLANS
DO NOT USE FOR R/W ACQUISITION

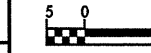

CONST. REV.
R/W REV.

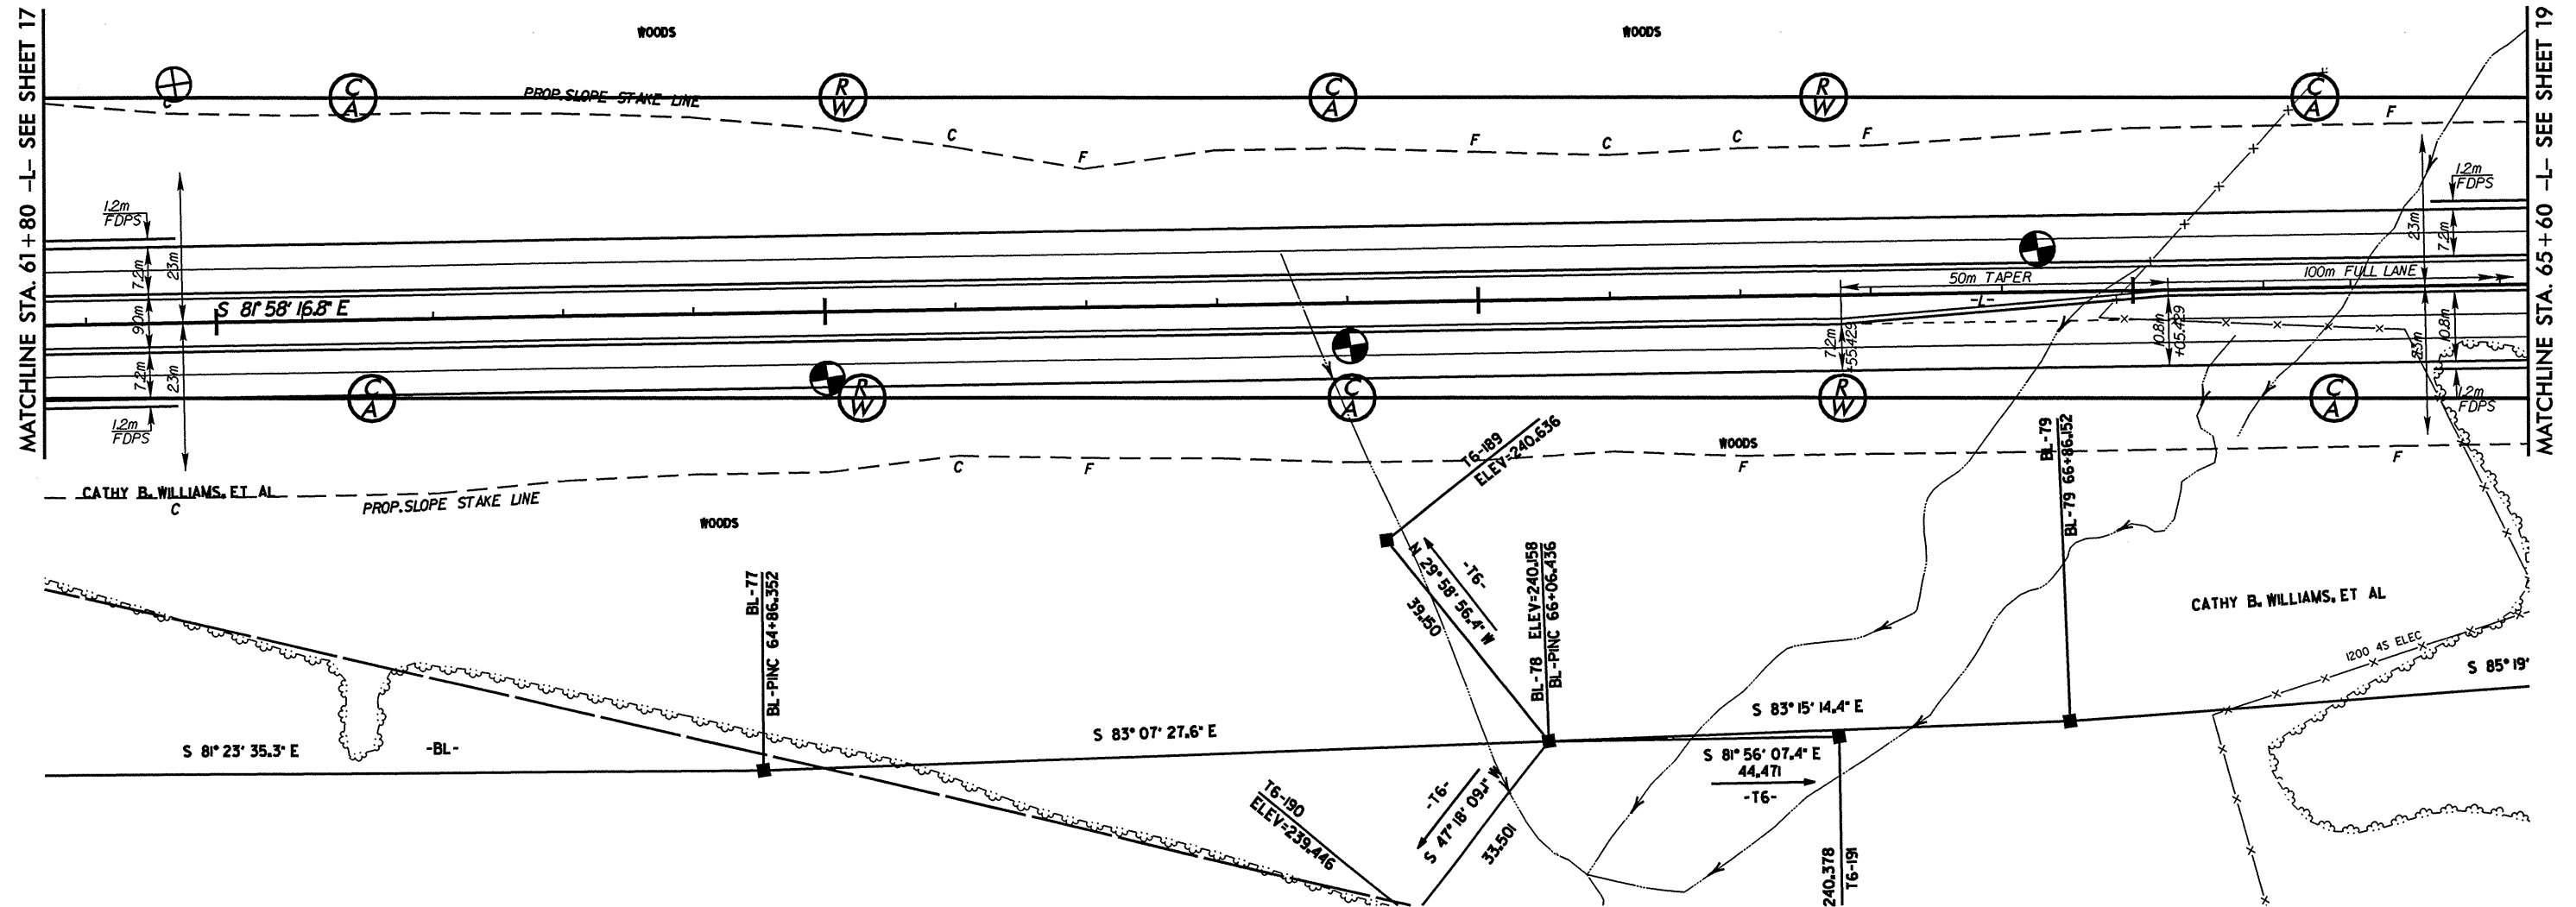

SEE SHEET 42 FOR -L- PROFILE