


REVISIONS

ARCADIS GERAGHTY & MILLER
of North Carolina, Inc.

2301 Rexwoods Drive
Post Office Box 3388, Raleigh, NC 27622-1388
Tel: 919/782-5581 Fax: 919/782-5905

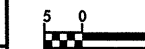

CONST. REV.
R/W REV.

PROJECT REFERENCE NO. SHEET NO.

R-2911A 17

R/W SHEET NO.

ROADWAY DESIGN
ENGINEER

HYDRAULICS
ENGINEER

PRELIMINARY PLANS
DO NOT USE FOR CONSTRUCTION
INCOMPLETE PLANS
DO NOT USE FOR R/W ACQUISITION



58

59


60

61

CATHY B. WILLIAMS, ET AL

WOODS

WOODS

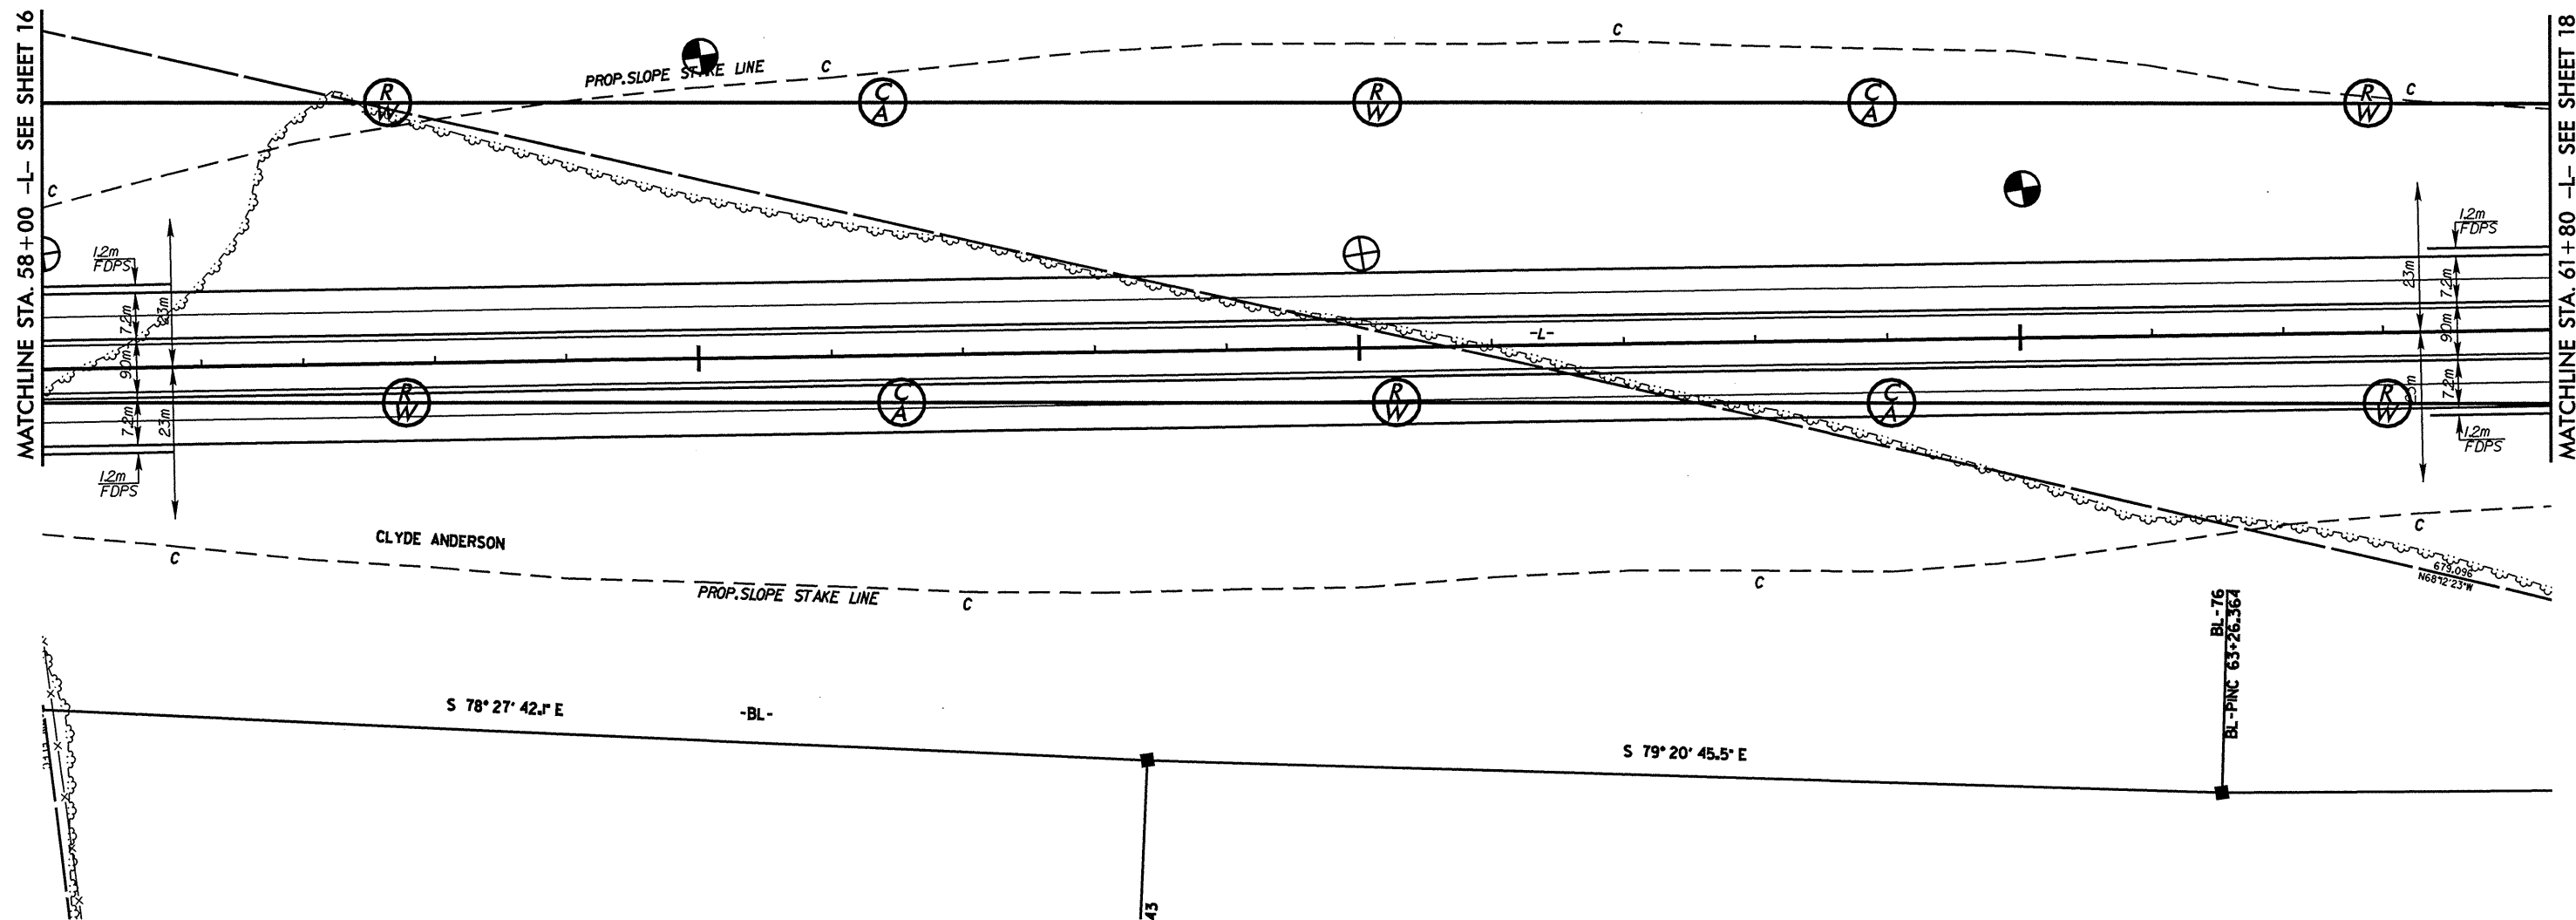

SEE SHEET 42 FOR -L- PROFILE