


REVISIONS

ARCADIS GERAGHTY & MILLER

2301 Rexwoods Drive
Post Office Box 30388, Raleigh, NC 27622-1388
Tel: 919/782-5588 Fax: 919/782-5905

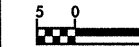

CONST. REV.

R/W REV.

PROJECT REFERENCE NO. SHEET NO.

R-2911A 16

R/W SHEET NO.

ROADWAY DESIGN ENGINEER

HYDRAULICS ENGINEER


PRELIMINARY PLANS
DO NOT USE FOR CONSTRUCTION

INCOMPLETE PLANS
DO NOT USE FOR R/W ACQUISITION



MATCHLINE STA. 54+20 -L- SEE SHEET 15

MATCHLINE STA. 58+00 -L- SEE SHEET 17

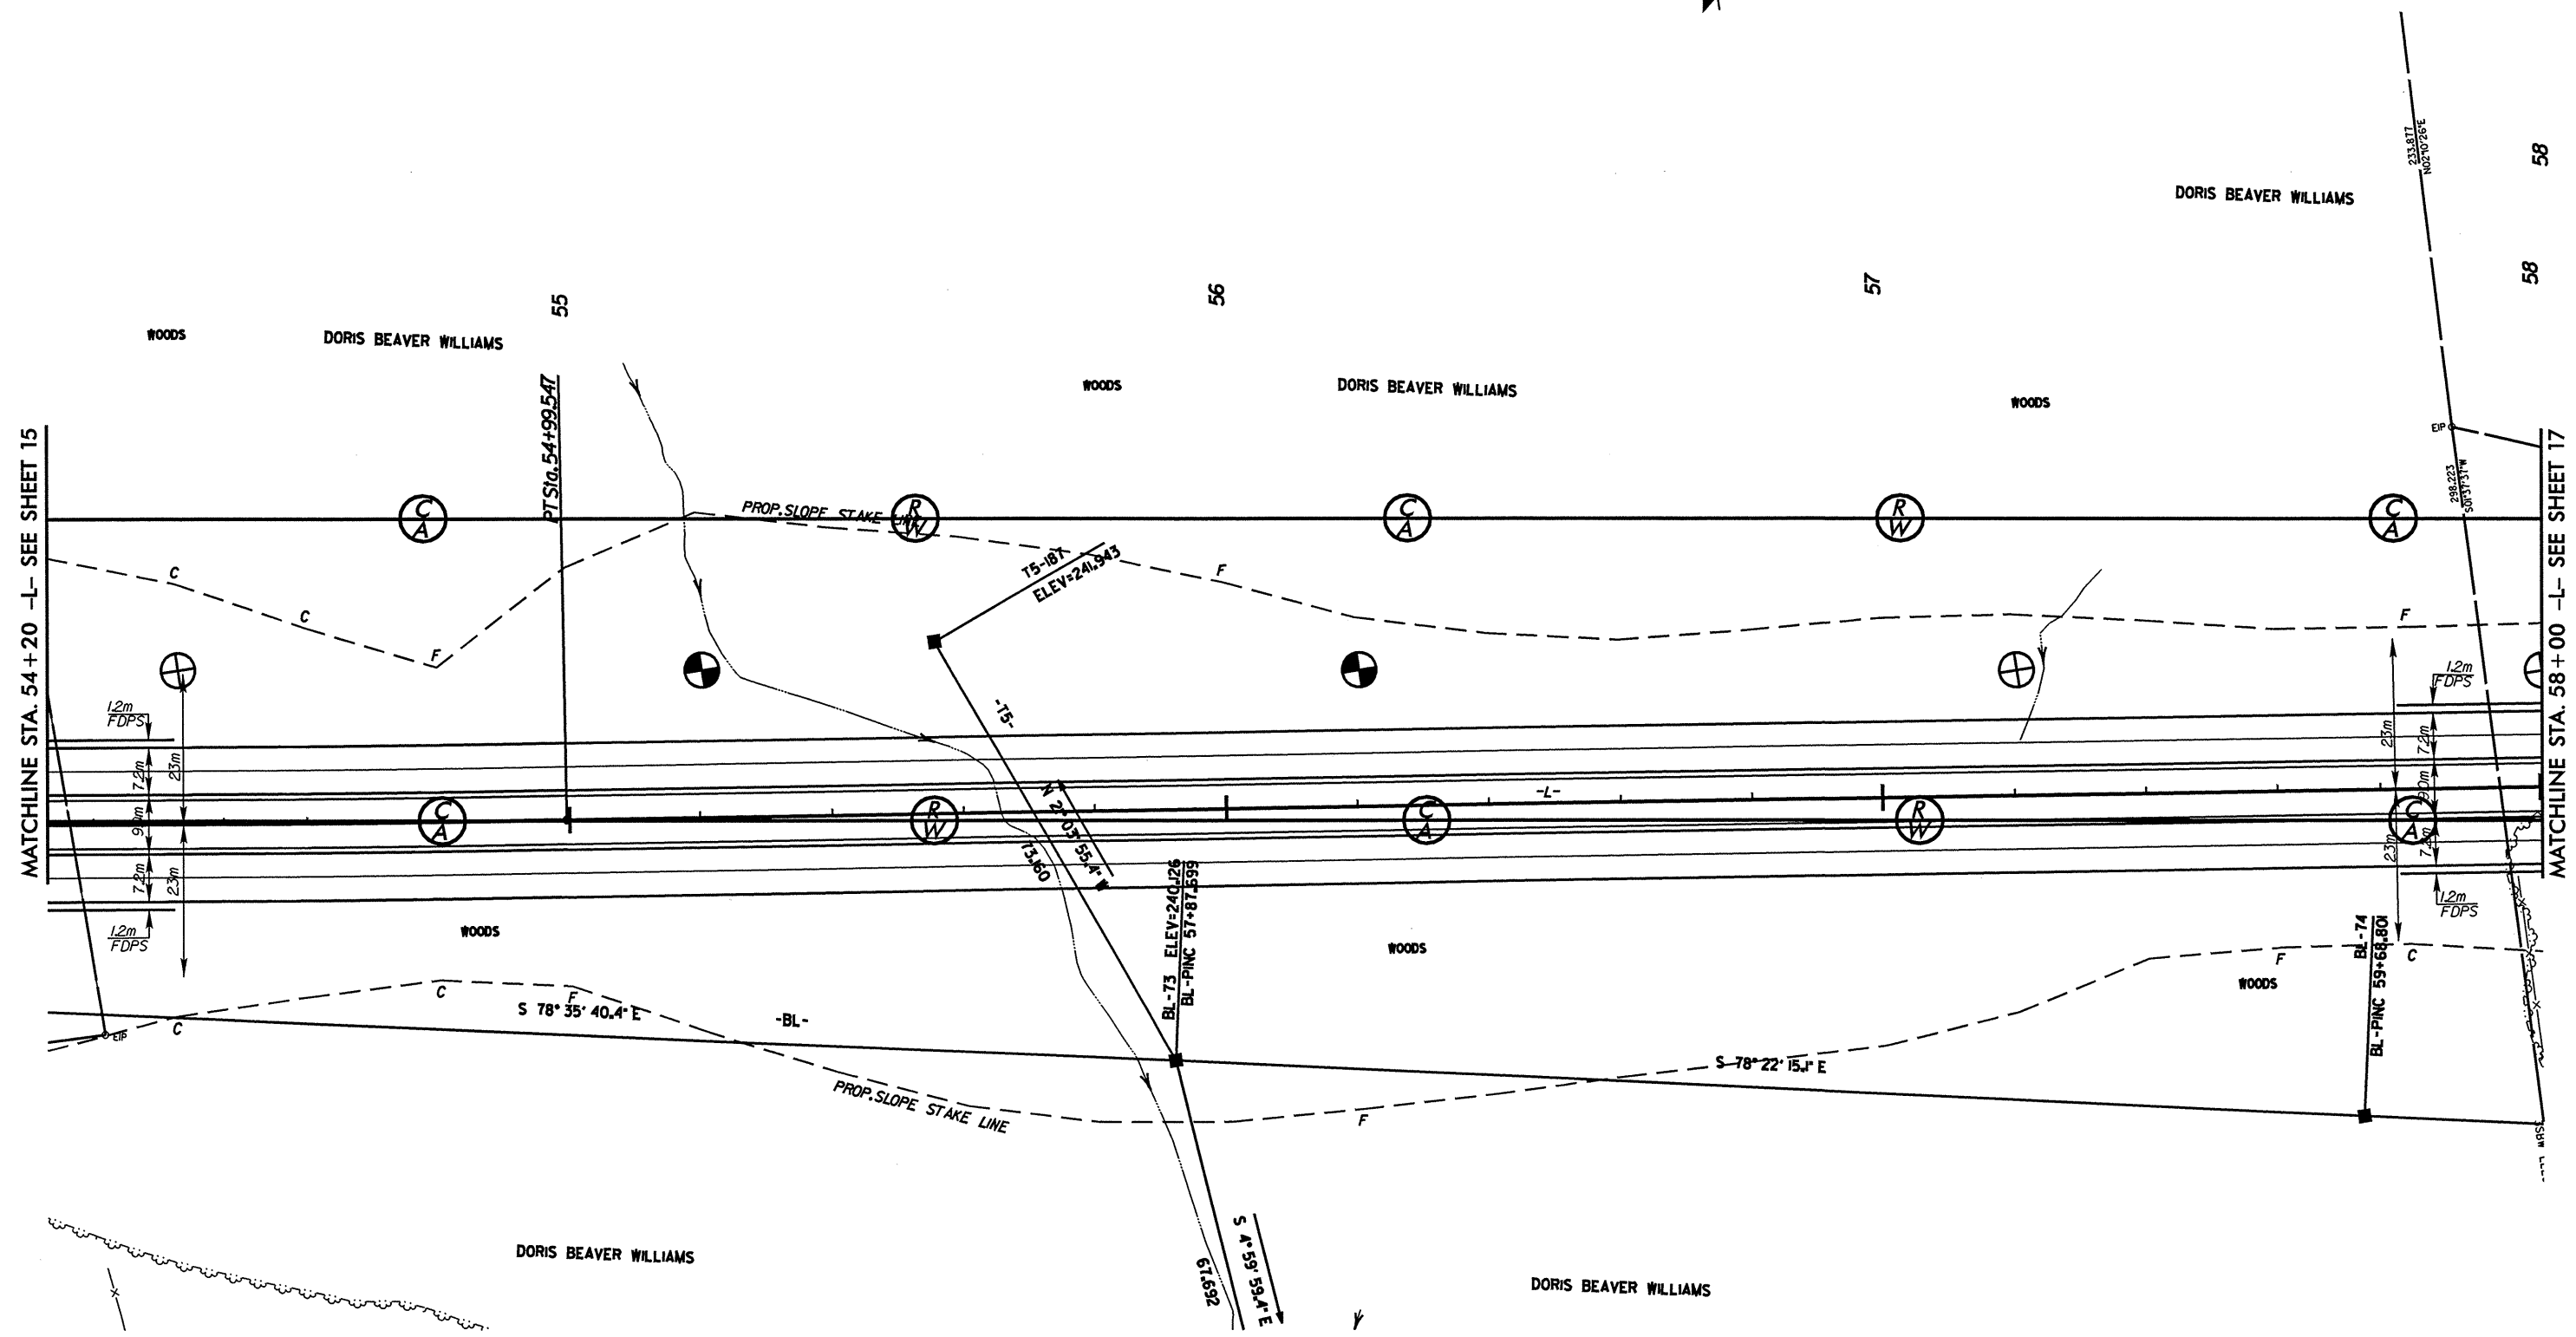

SEE SHEET 41 FOR -L- PROFILE