

REVISIONS

ARCADIS GERAGHTY & MILLER

2301 Rexwoods Drive
Post Office Box 31388, Raleigh, NC 27622-1388
Tel: 919/782-5588 Fax: 919/782-5905




PROJECT REFERENCE NO. SHEET NO.

R-2911A 13

R/W SHEET NO.

ROADWAY DESIGN ENGINEER

HYDRAULICS ENGINEER

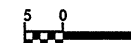


CONST. REV.

R/W REV.

PRELIMINARY PLANS
DO NOT USE FOR CONSTRUCTION

INCOMPLETE PLANS
DO NOT USE FOR R/W ACQUISITION

L
P.I. = 42+53.903
Δ = 232°49.6' LT.
T = 111.156 M
L = 222.276 M
R = 5000.000 M
SUPER = NC

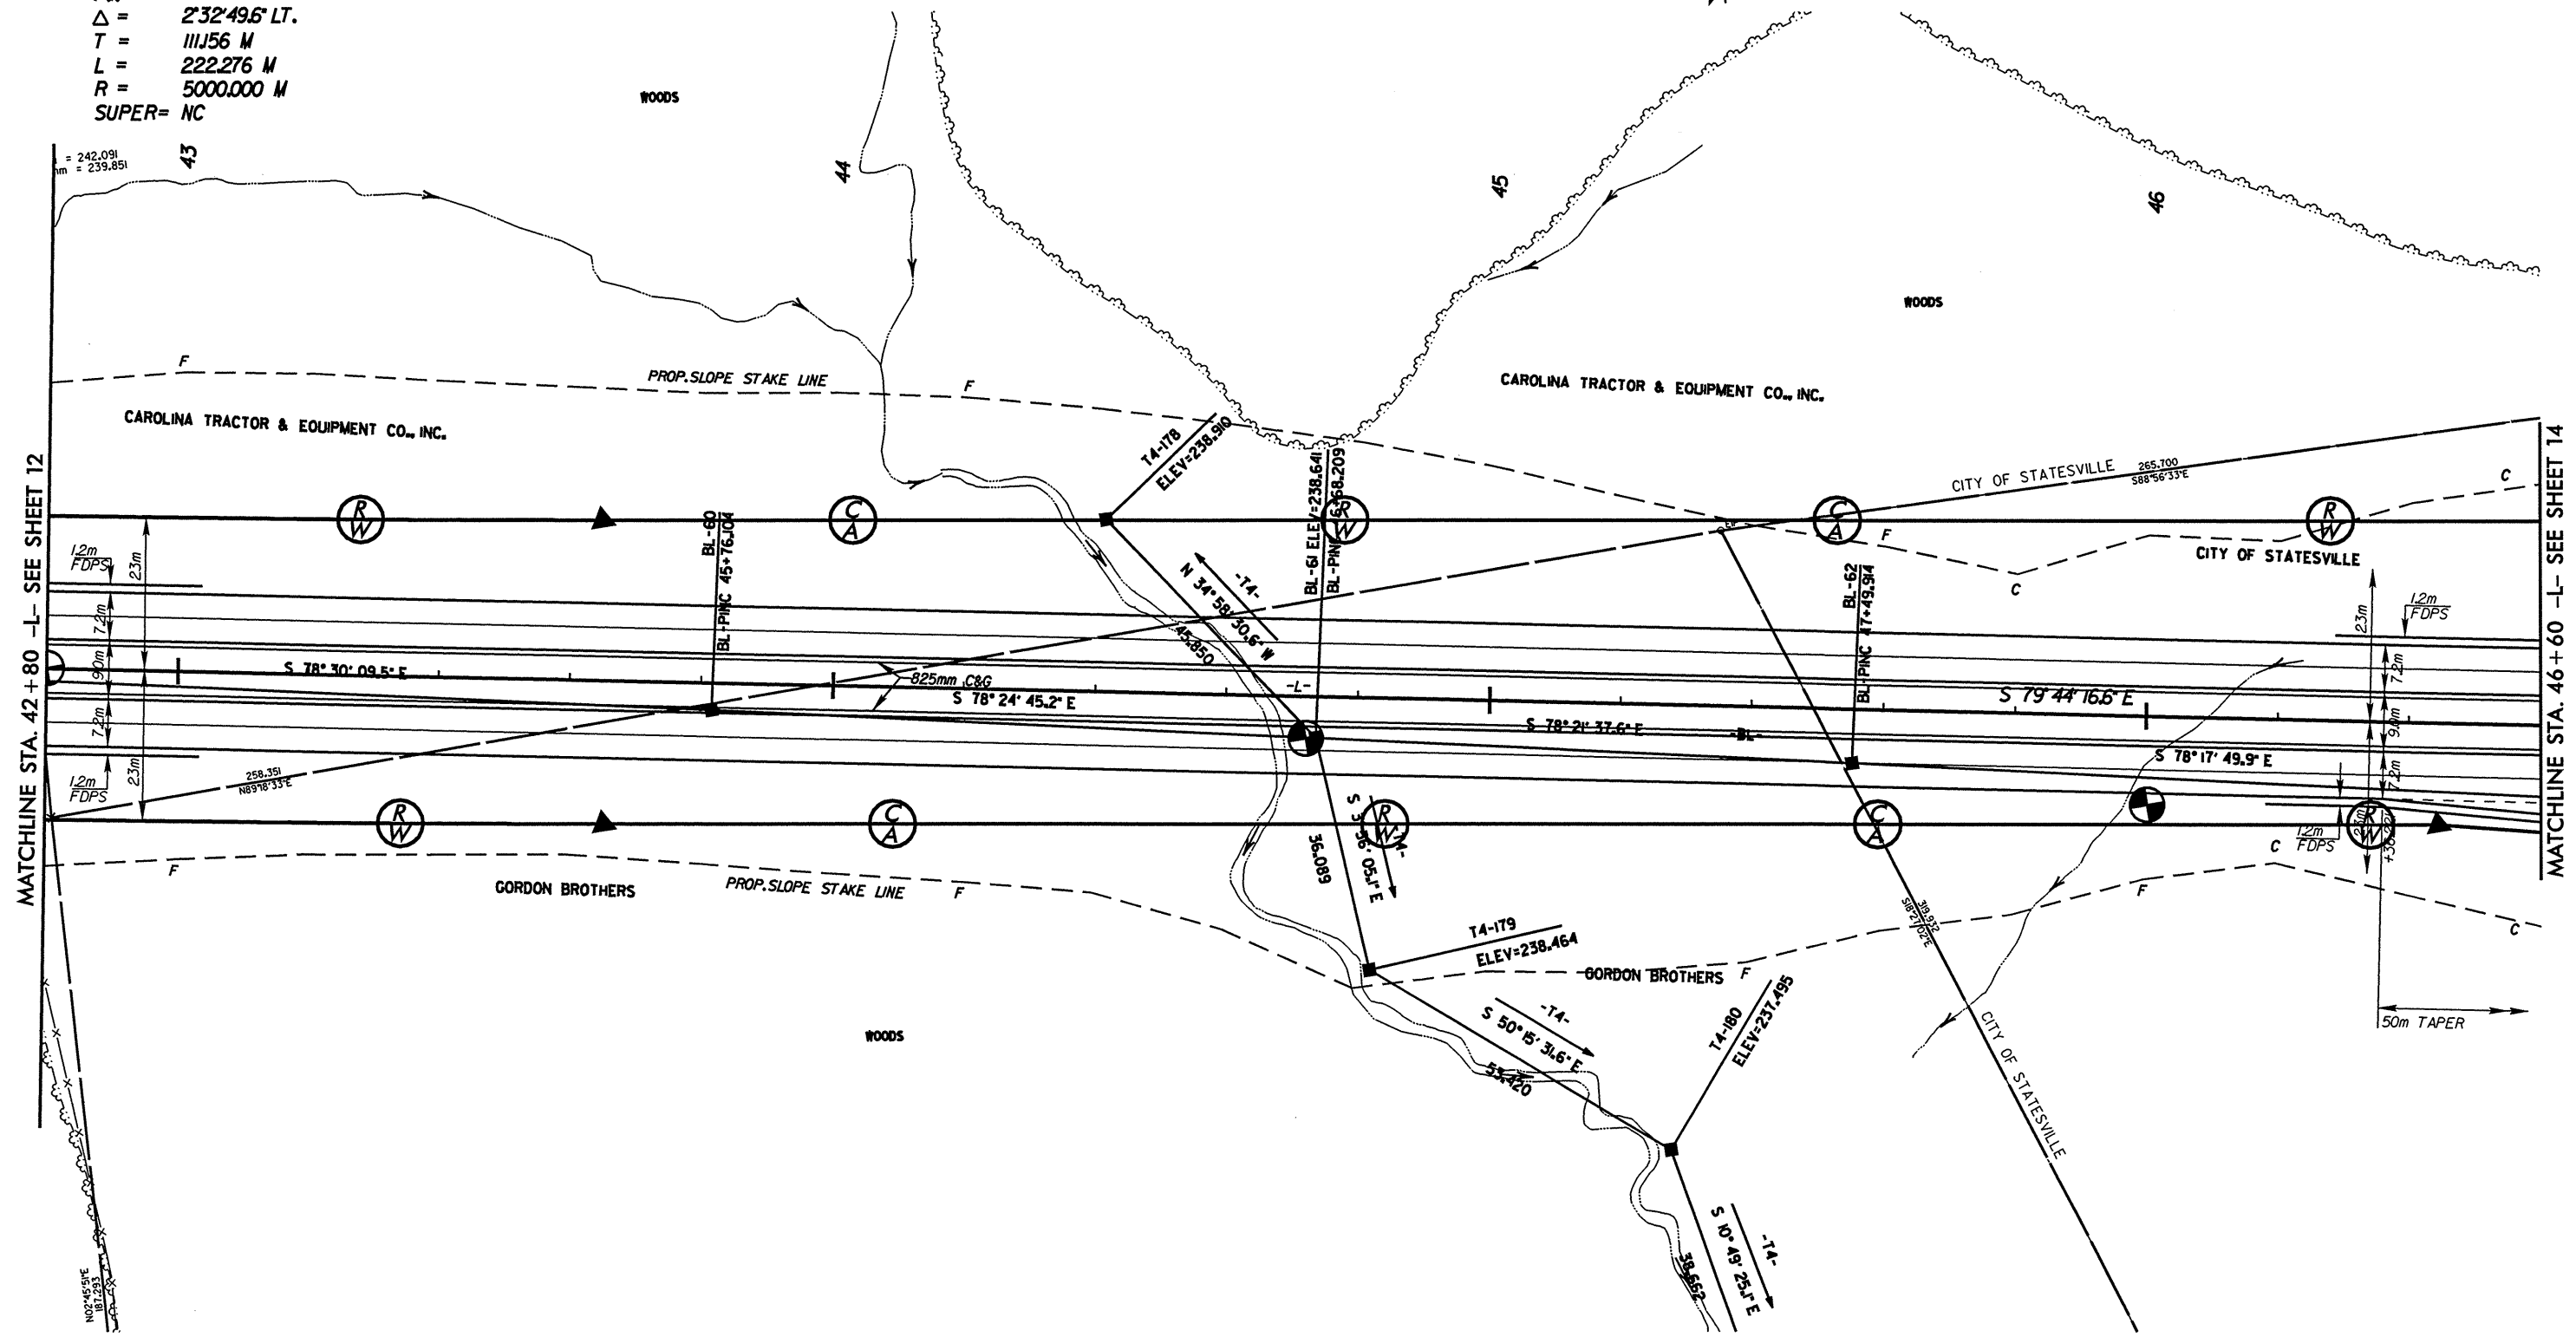

MATCHLINE STA. 42+80 -L- SEE SHEET 12

MATCHLINE STA. 46+60 -L- SEE SHEET 14

SEE SHEET 38 FOR -L- PROFILE