

REVISIONS

L

$PJ_1 = 32+94.211$
 $\Delta = 10'50'39.1" RT.$
 $L_s = 96.000 M$
 $\theta_s = 122'30.4" RT.$
 $T_s = 237.851 M$
 $L_c = 282.534 M$
 $R = 2000.000 M$
 $U = 64.002 M$
 $V = 32.002 M$
 $P = 0.192 M$
 $O = 47.999 M$
 $SUPER = 0.026$

ARCADIS GERAGHTY & MILLER

2301 Reewoods Drive
 Post Office Box 31388, Raleigh, NC 27622-1388
 Tel: 919/782-5500 Fax: 919/782-5905



PROJECT REFERENCE NO. SHEET NO.

R-2911A II

R/W SHEET NO.


ROADWAY DESIGN ENGINEER HYDRAULICS ENGINEER

PRELIMINARY PLANS

DO NOT USE FOR CONSTRUCTION


INCOMPLETE PLANS

DO NOT USE FOR R/W ACQUISITION

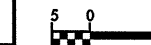

CONST. REV.

R/W REV.

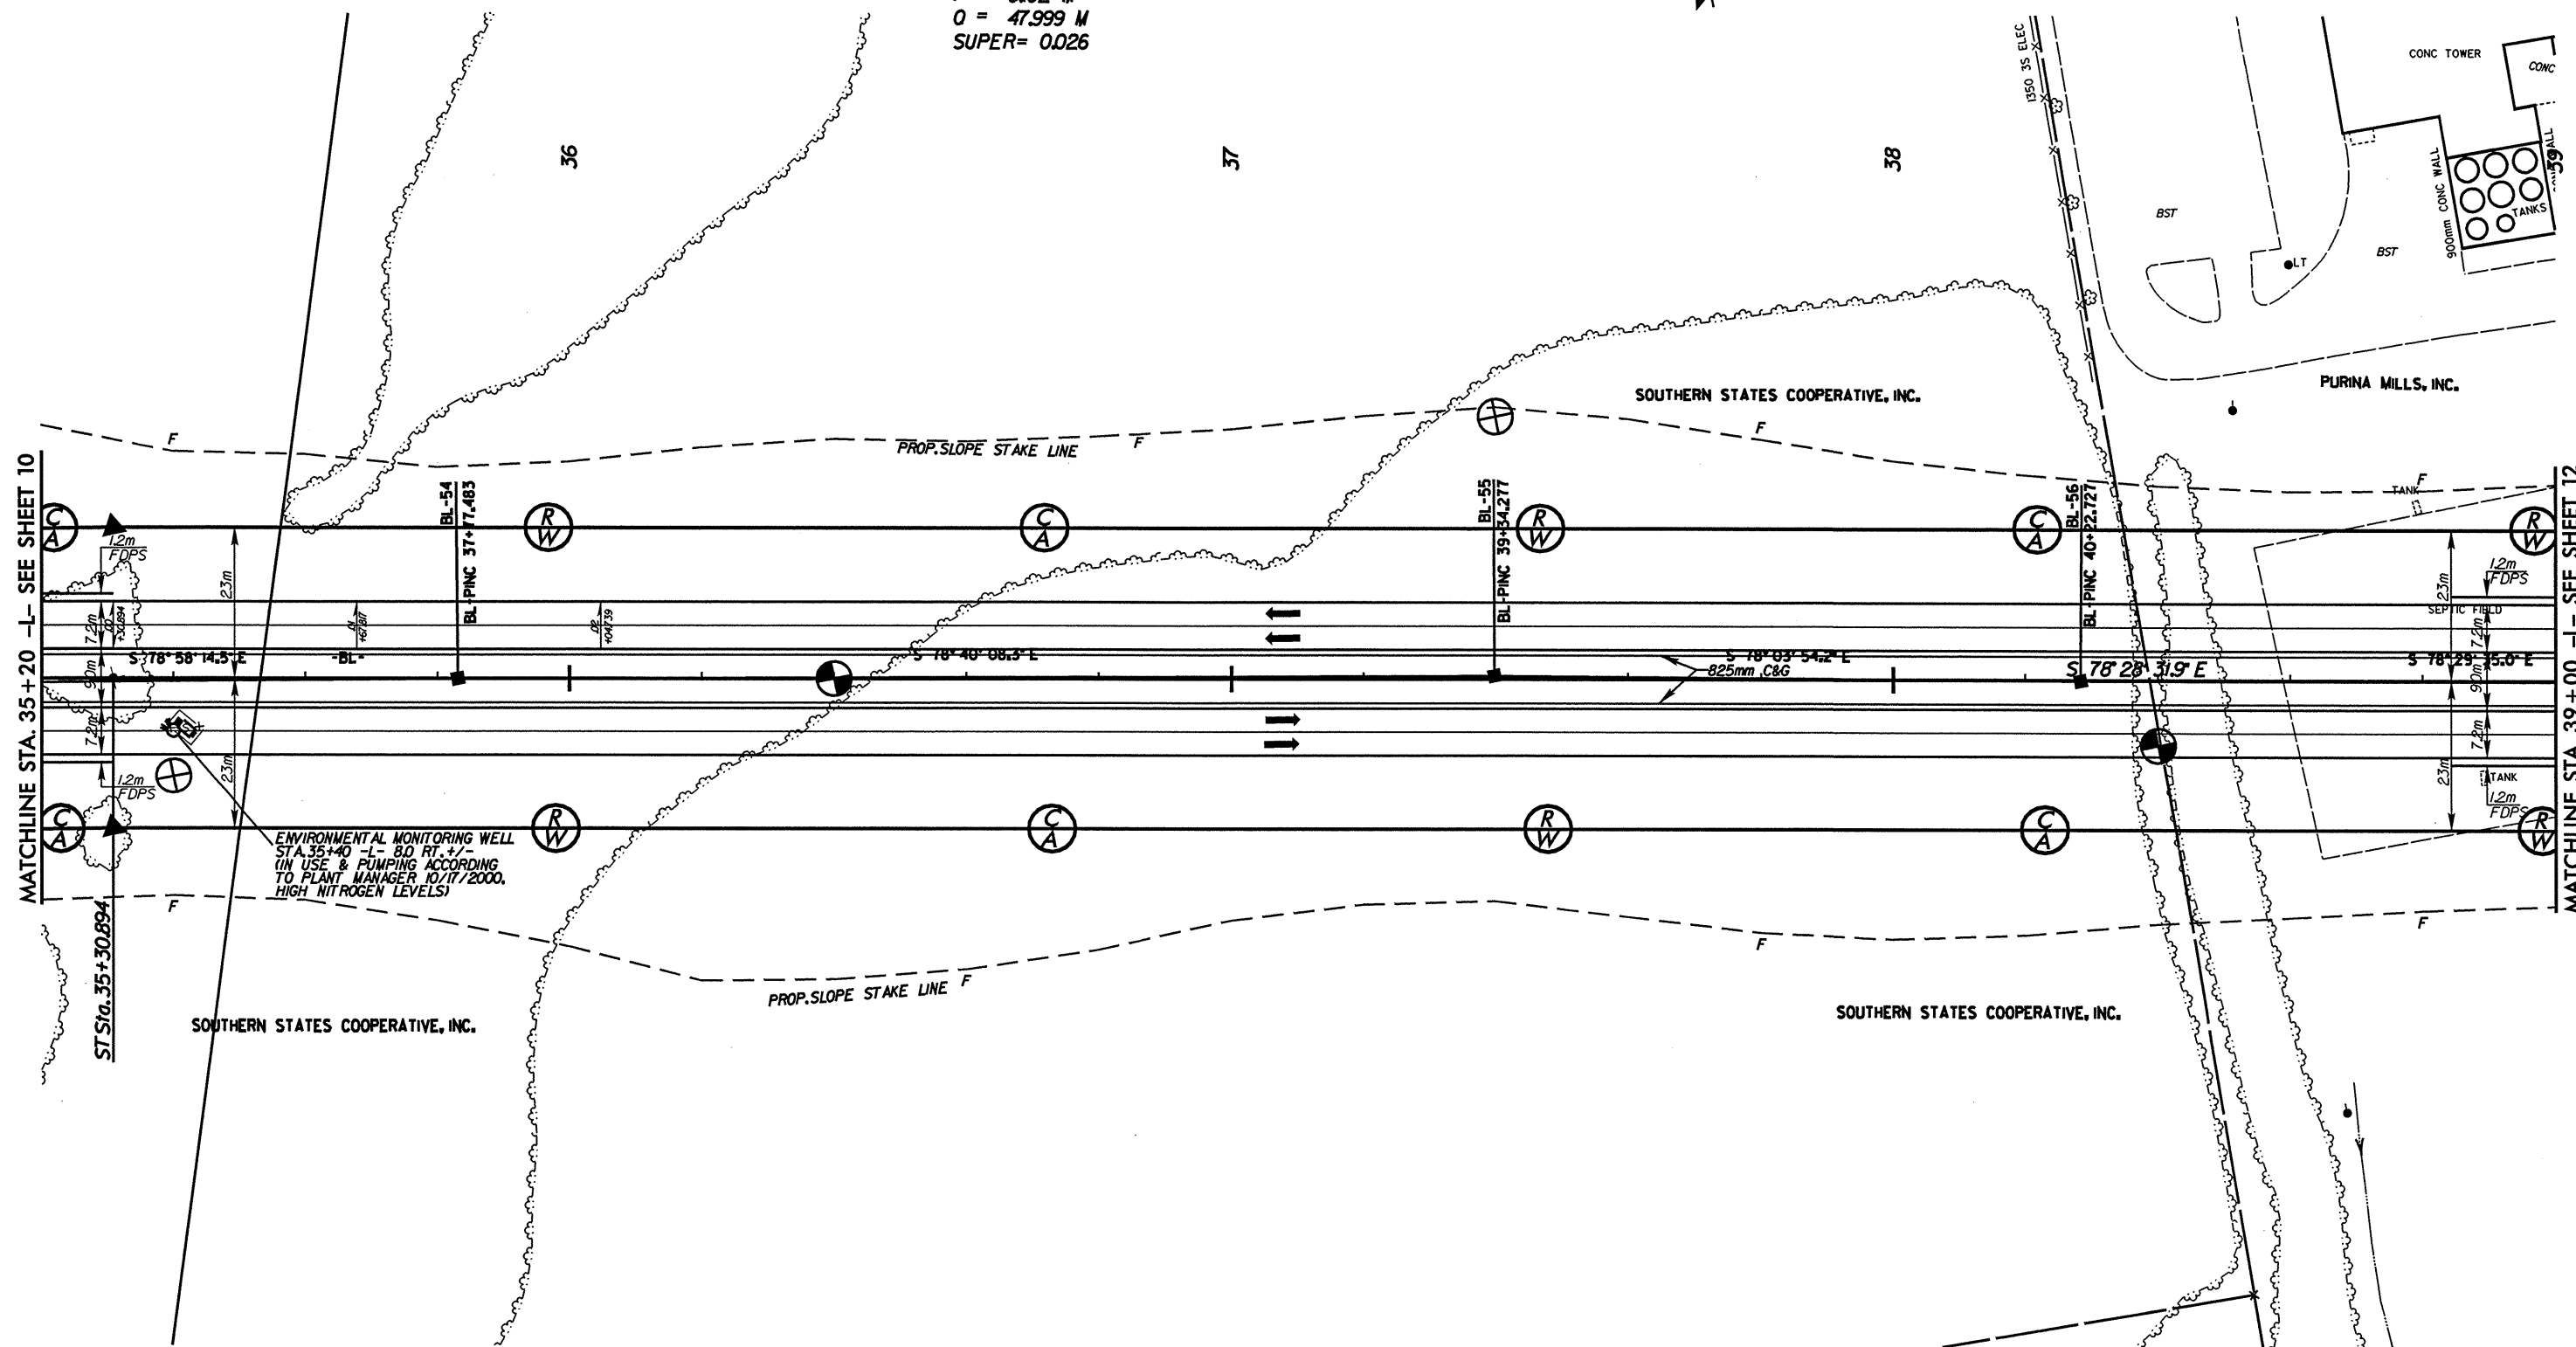

SEE SHEET 36 FOR -L- PROFILE