



REVISIONS

ARCADIS GERAGHTY & MILLER

2301 Rexwoods Drive
Post Office Box 31388, Raleigh, NC 27622-1388
Tel: 919/782-5500 Fax: 919/782-5905



PROJECT REFERENCE NO. R-2911A	SHEET NO. 08
R/W SHEET NO.	
ROADWAY DESIGN ENGINEER	HYDRAULICS ENGINEER
PRELIMINARY PLANS DO NOT USE FOR CONSTRUCTION INCOMPLETE PLANS DO NOT USE FOR R/W ACQUISITION	
CONST. REV.	
R/W REV.	

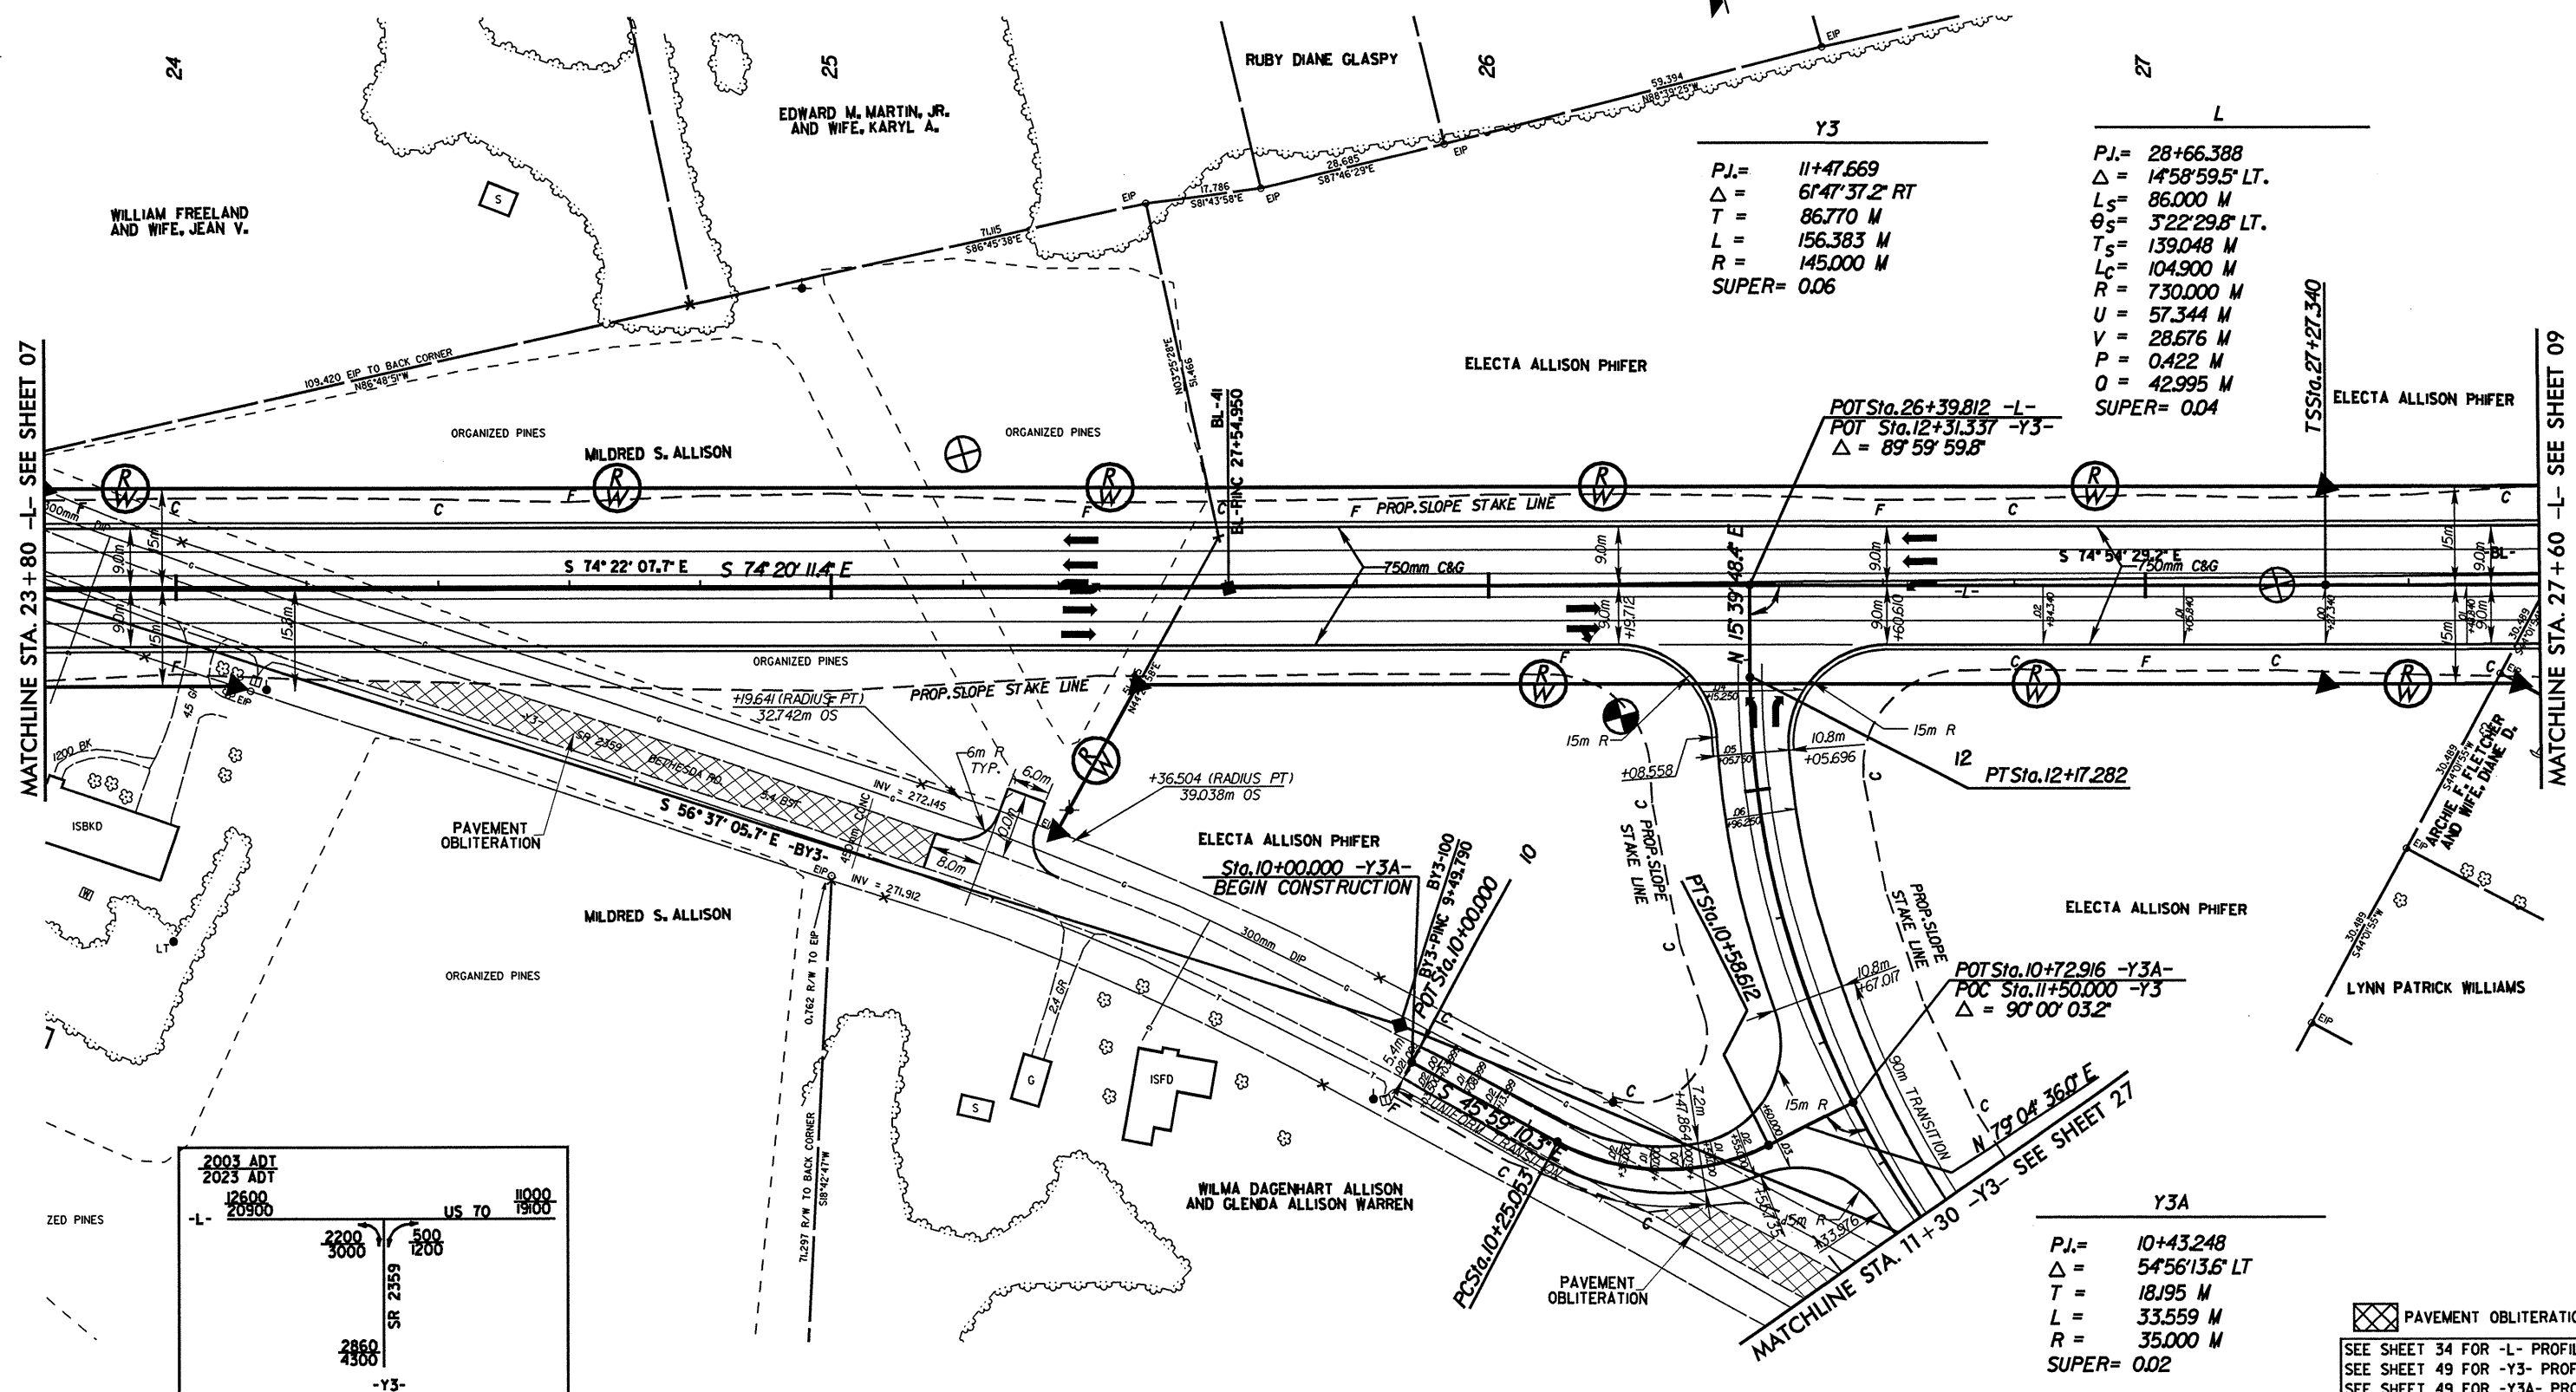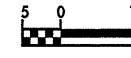

Y3

PJ = 11+47.669
 Δ = 61° 47' 37.2" RT
 T = 86.770 M
 L = 156.383 M
 R = 145.000 M
 SUPER = 0.06


L

PJ = 28+66.388
 Δ = 145° 58' 59.5" LT
 L_S = 86.000 M
 θ_S = 322° 29.8" LT
 T_S = 139.048 M
 L_C = 104.900 M
 R = 730.000 M
 U = 57.344 M
 V = 28.676 M
 P = 0.422 M
 Q = 42.995 M
 SUPER = 0.04

POT Sta. 10+72.916 -Y3A-
 POC Sta. 11+50.000 -Y3
 Δ = 90° 00' 03.2"

Y3A

PJ = 10+43.248
 Δ = 54° 56' 13.6" LT
 T = 18.195 M
 L = 33.559 M
 R = 35.000 M
 SUPER = 0.02

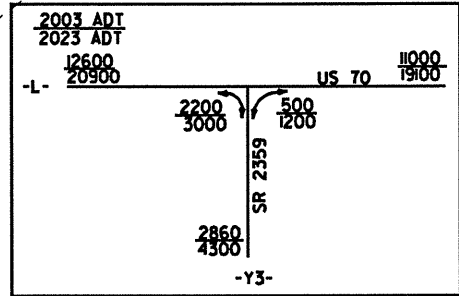

PAVEMENT OBLITERATION

SEE SHEET 34 FOR -L- PROFILE
 SEE SHEET 49 FOR -Y3- PROFILE
 SEE SHEET 49 FOR -Y3A- PROFILE