





PROJECT REFERENCE NO. U-2734	SHEET NO. 2-D
ROADWAY DESIGN ENGINEER GARY R. LOVERING	PAVEMENT DESIGN ENGINEER CLARK S. MORRISON

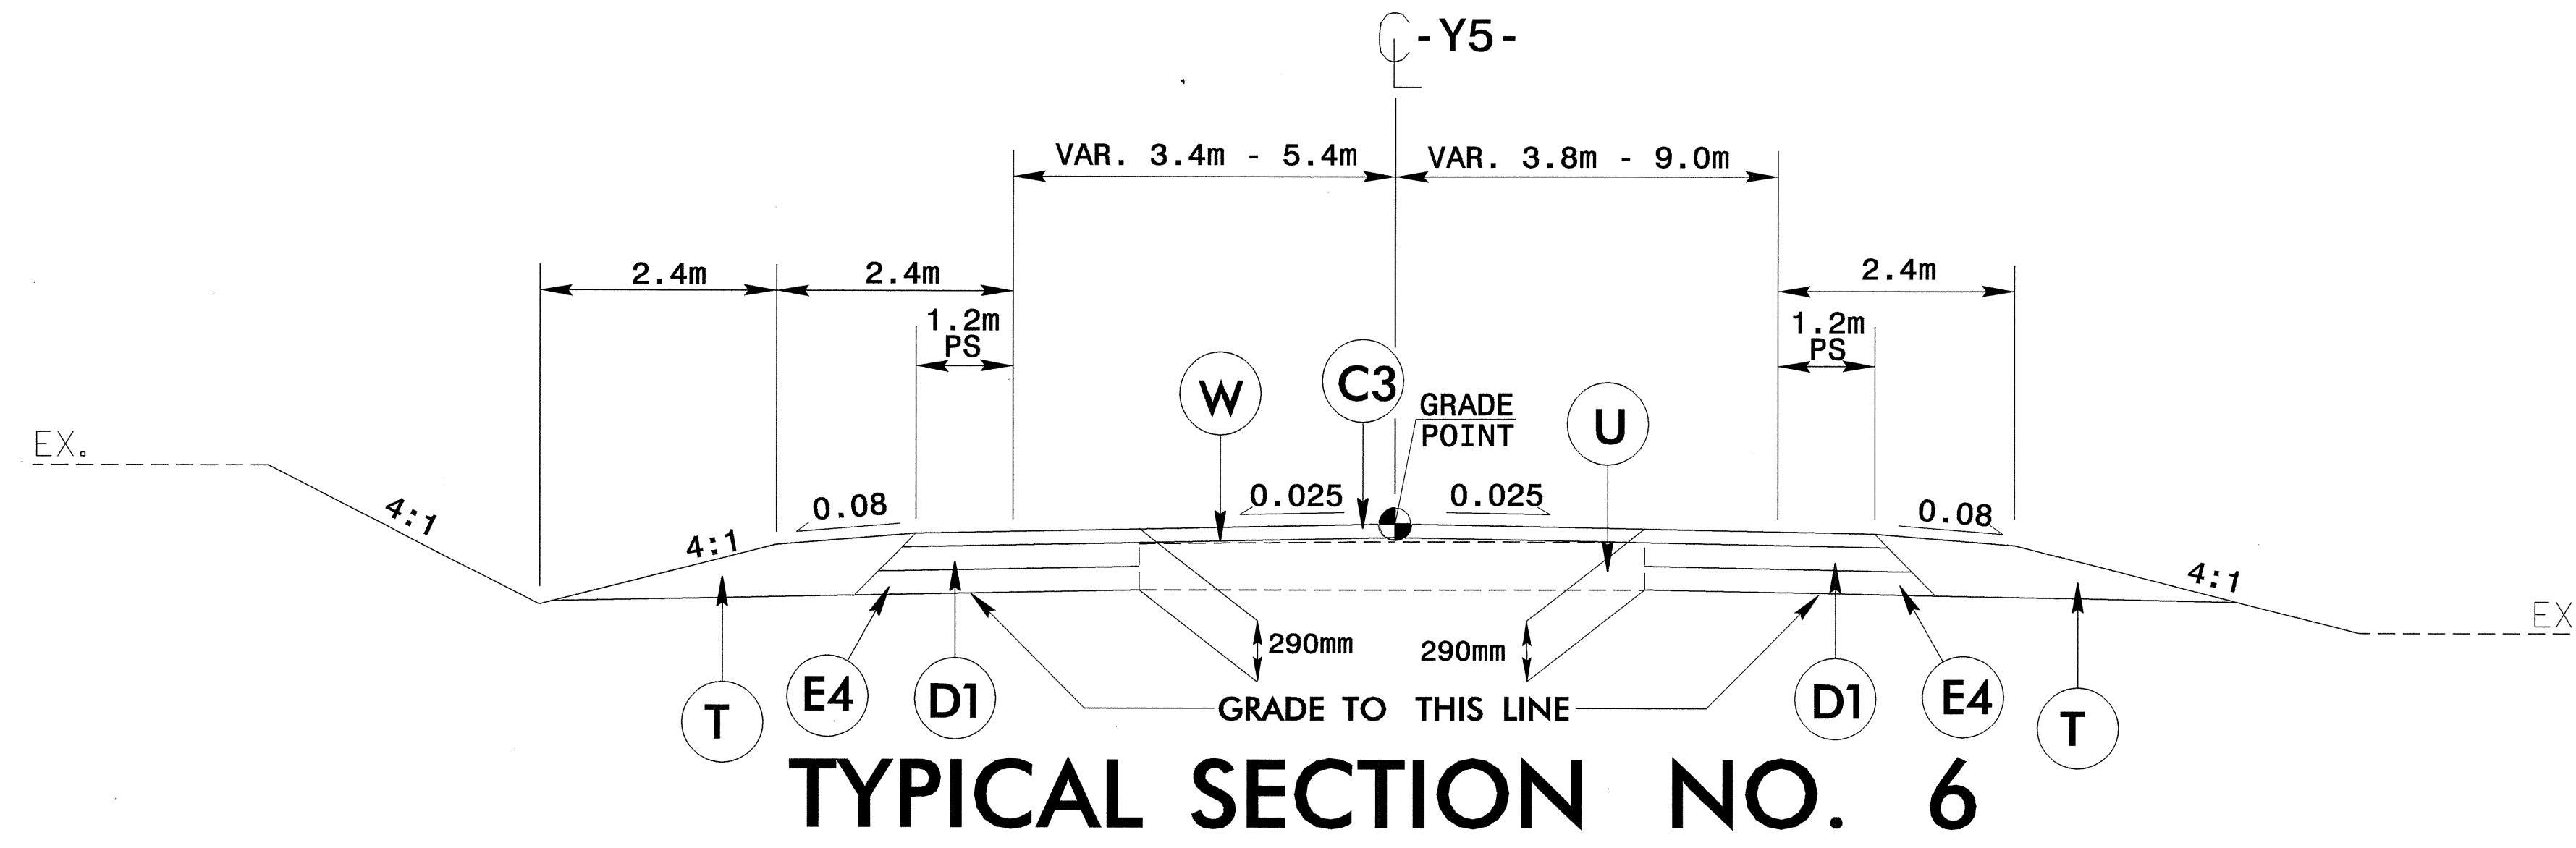

**USE TYPICAL SECTION NO. 6**

-Y5- STA. 10+11.173 TO 11+16.527

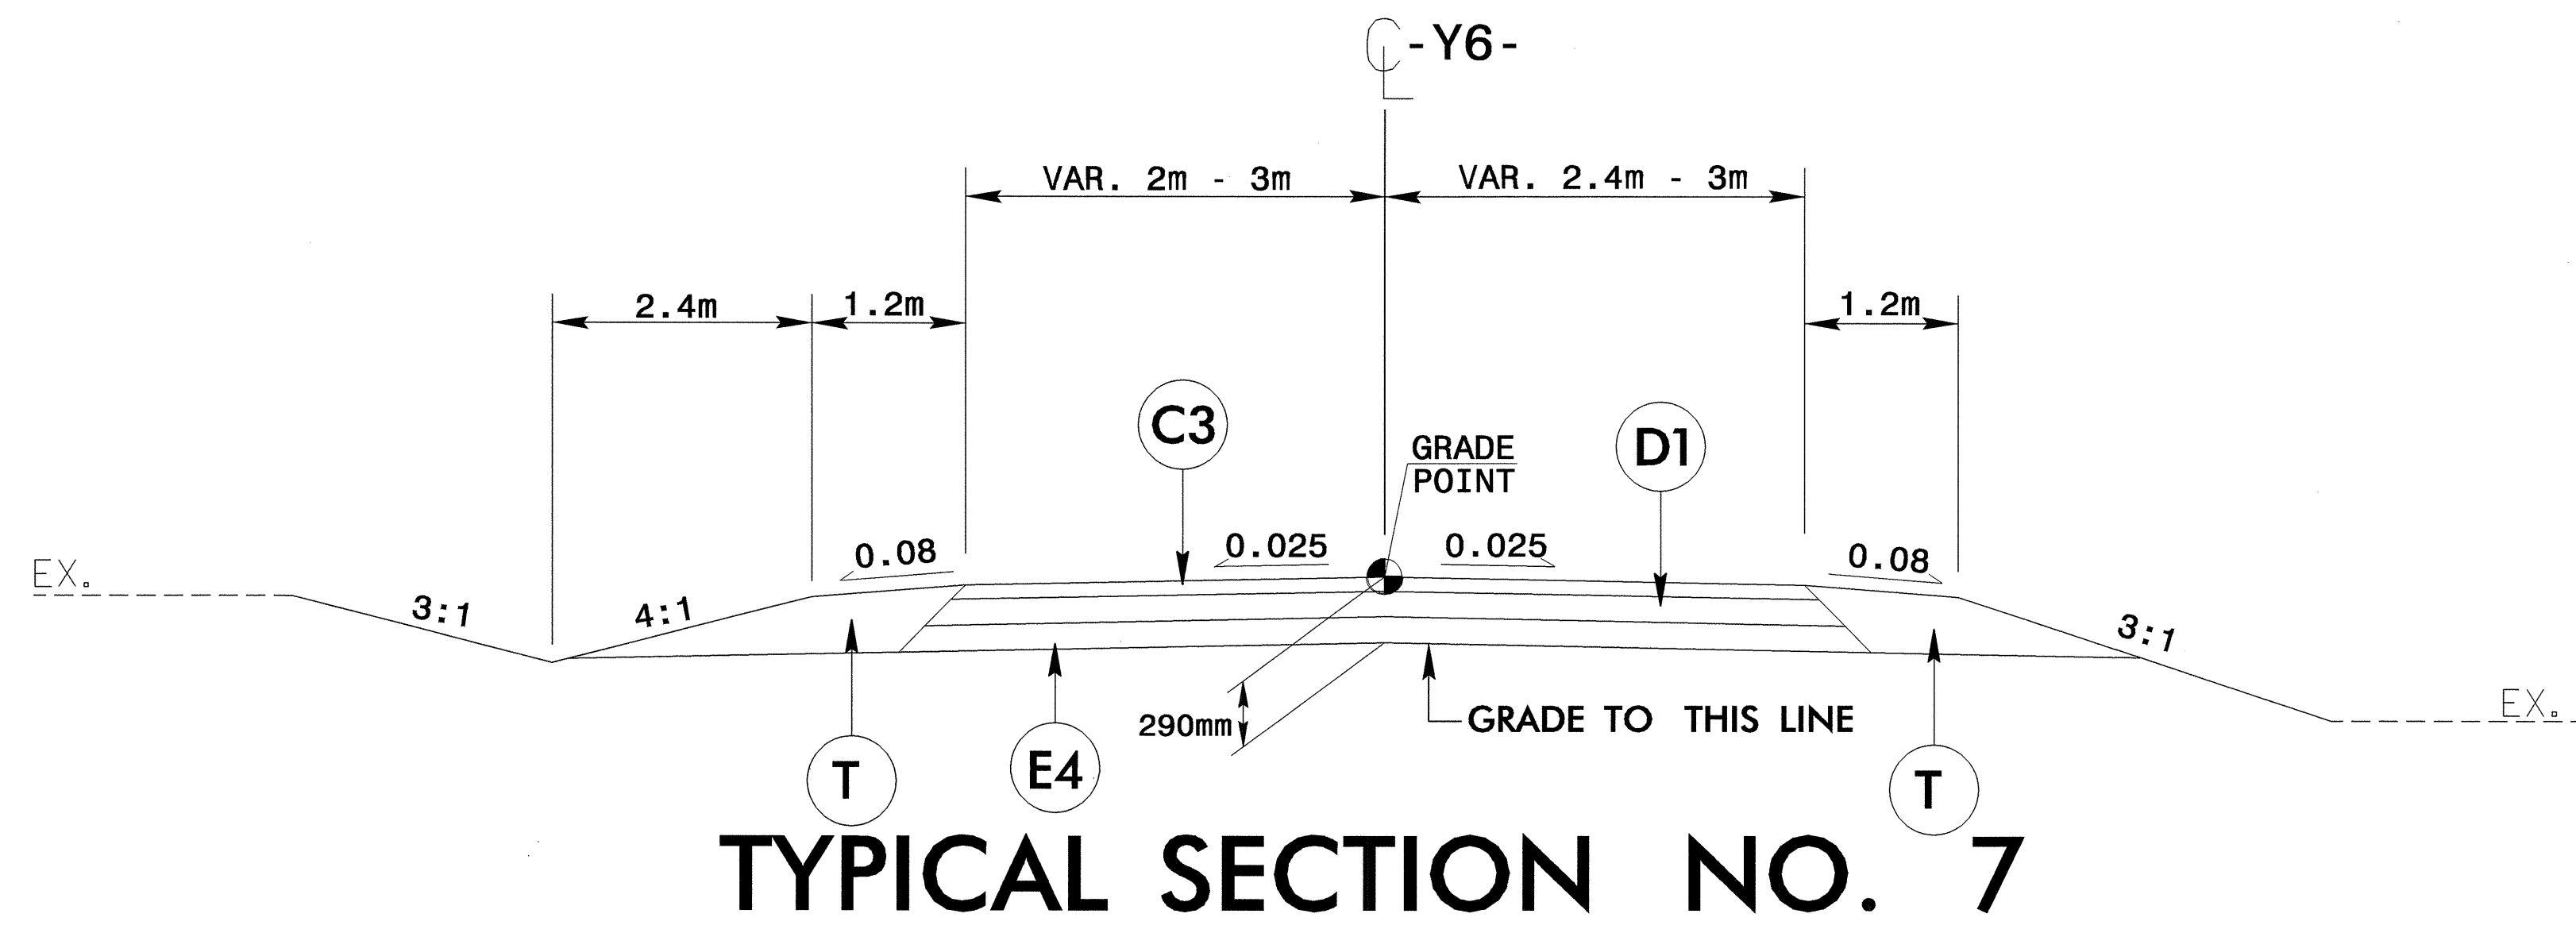

**USE TYPICAL SECTION NO. 7**

-Y6- STA. 10+10.523 TO 10+30.000

PAVEMENT SCHEDULE	
C1	40mm S9.5B
C2	70mm S9.5B
C3	70mm S9.5C
C4	VAR. S9.5B
C5	VAR. S9.5C
D1	110mm I19.0C
D2	VAR. I19.0C
E1	75mm B25.0B
E2	110mm B25.0B
E3	100mm B25.0C
E4	110mm B25.0C
E5	VAR. B25.0B
E6	VAR. B25.0C
R1	750mm C&G
R2	450mm C&G
R3	CONC. ISLAND
T	EARTH
U	EXIST. PAVEMENT
W	WEDGING

03-DEC-2003 1435  
 BRANDON JOHNSON  
 BRANDON.JOHNSON@METRICINC.COM