


TYPICAL SECTION NO. 4

USE TYPICAL SECTION NO. 4

-Y3- STA. 10+09.826 TO 11+00.000

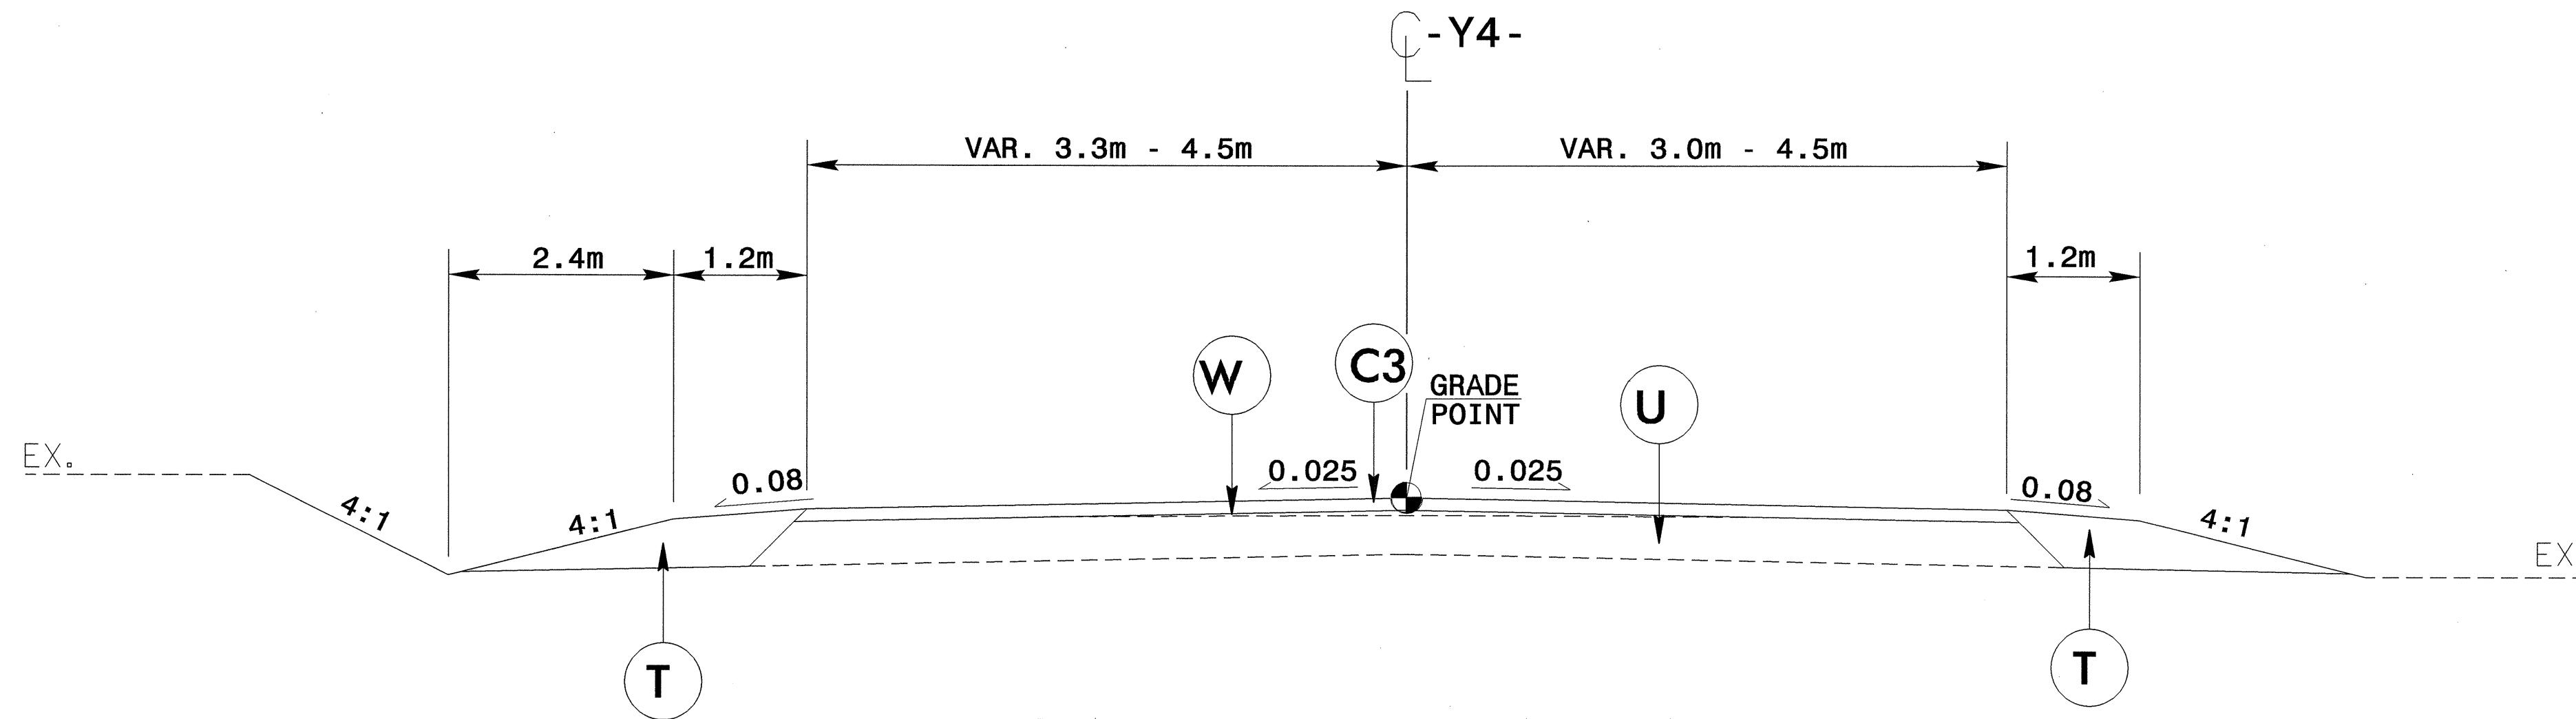

TYPICAL SECTION NO. 5

USE TYPICAL SECTION NO. 5

-Y4- STA. 10+10.171 TO 10+80.000

PAVEMENT SCHEDULE

C1	40mm S9.5B
C2	70mm S9.5B
C3	70mm S9.5C
C4	VAR. S9.5B
C5	VAR. S9.5C
D1	110mm I19.0C
D2	VAR. I19.0C
E1	75mm B25.0B
E2	110mm B25.0B
E3	100mm B25.0C
E4	110mm B25.0C
E5	VAR. B25.0B
E6	VAR. B25.0C
R1	750mm C&G
R2	450mm C&G
R3	CONC. ISLAND
R4	600 mm SLOPED CURB
T	EARTH
U	EXIST. PAVEMENT
W	WEDGING