
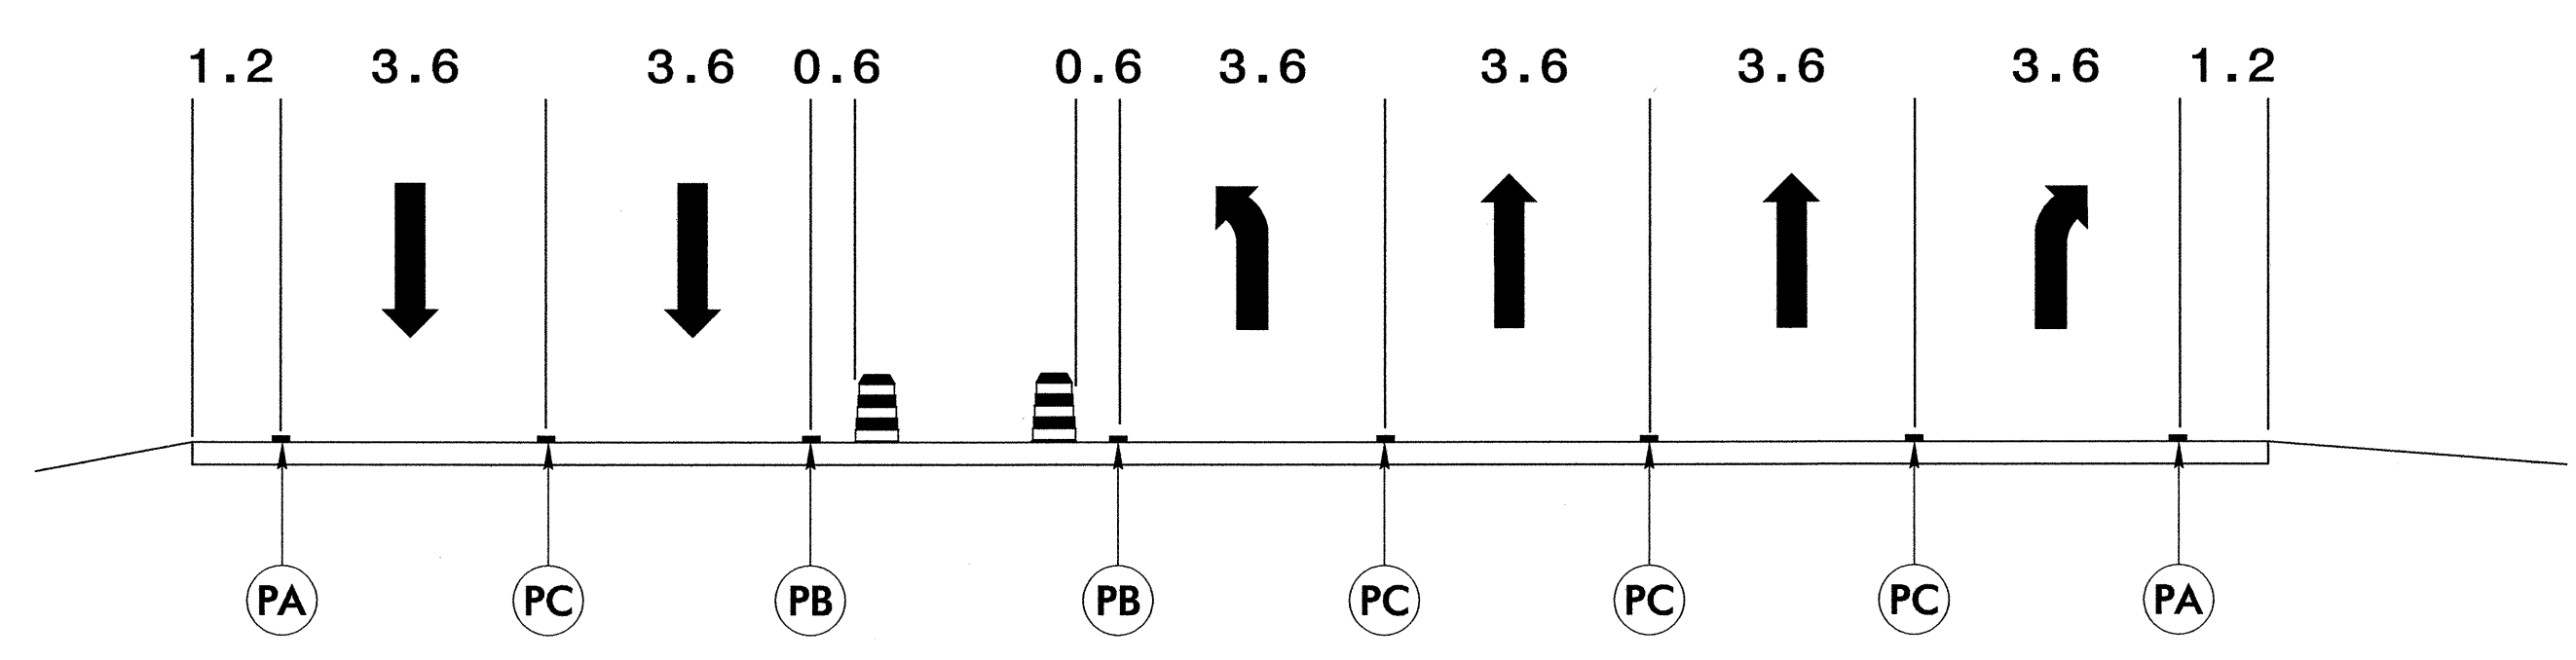


SECTION B-B

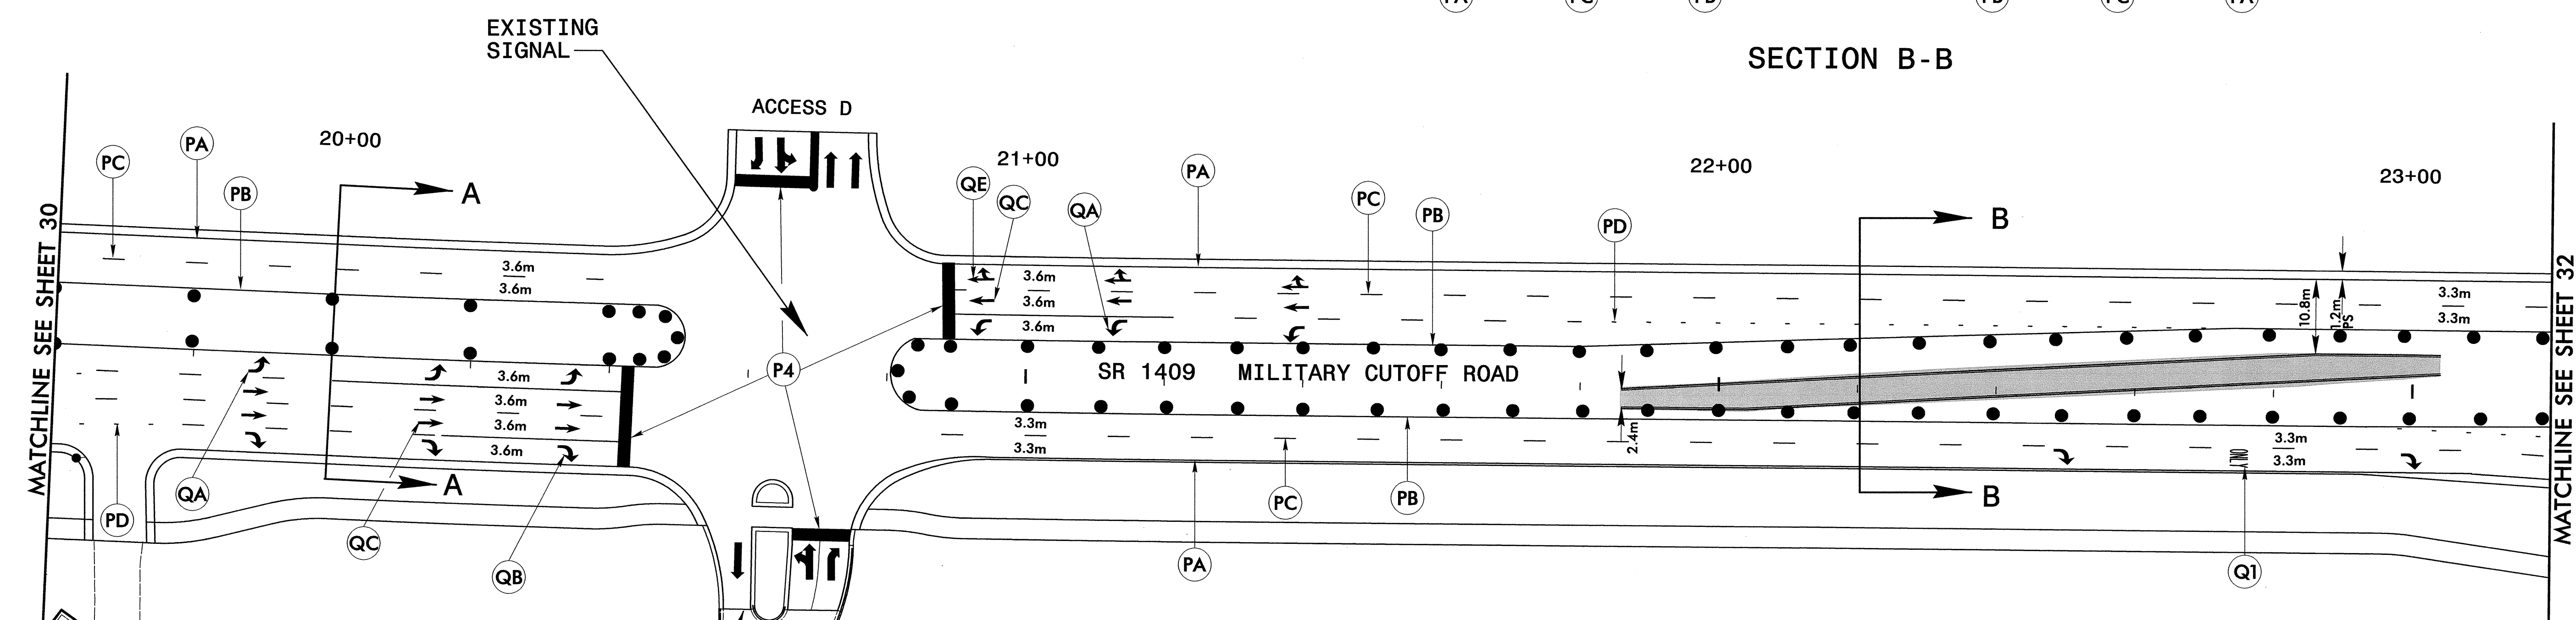

SECTION A-A

**SEPI ENGINEERING GROUP**  
 2300 Rexwoods Drive  
 Suite 370  
 Raleigh, NC 27607  
 Tel: 919-789-9977 Fax: 919-789-9591

APPROVED: \_\_\_\_\_ DATE: \_\_\_\_\_

SEAL

2/1/04

<b>PHASE II</b>		REVISIONS	
SCALE: NONE	DATE: 12/03		
DESIGN BY: NH	REVIEWED BY: SSA		