
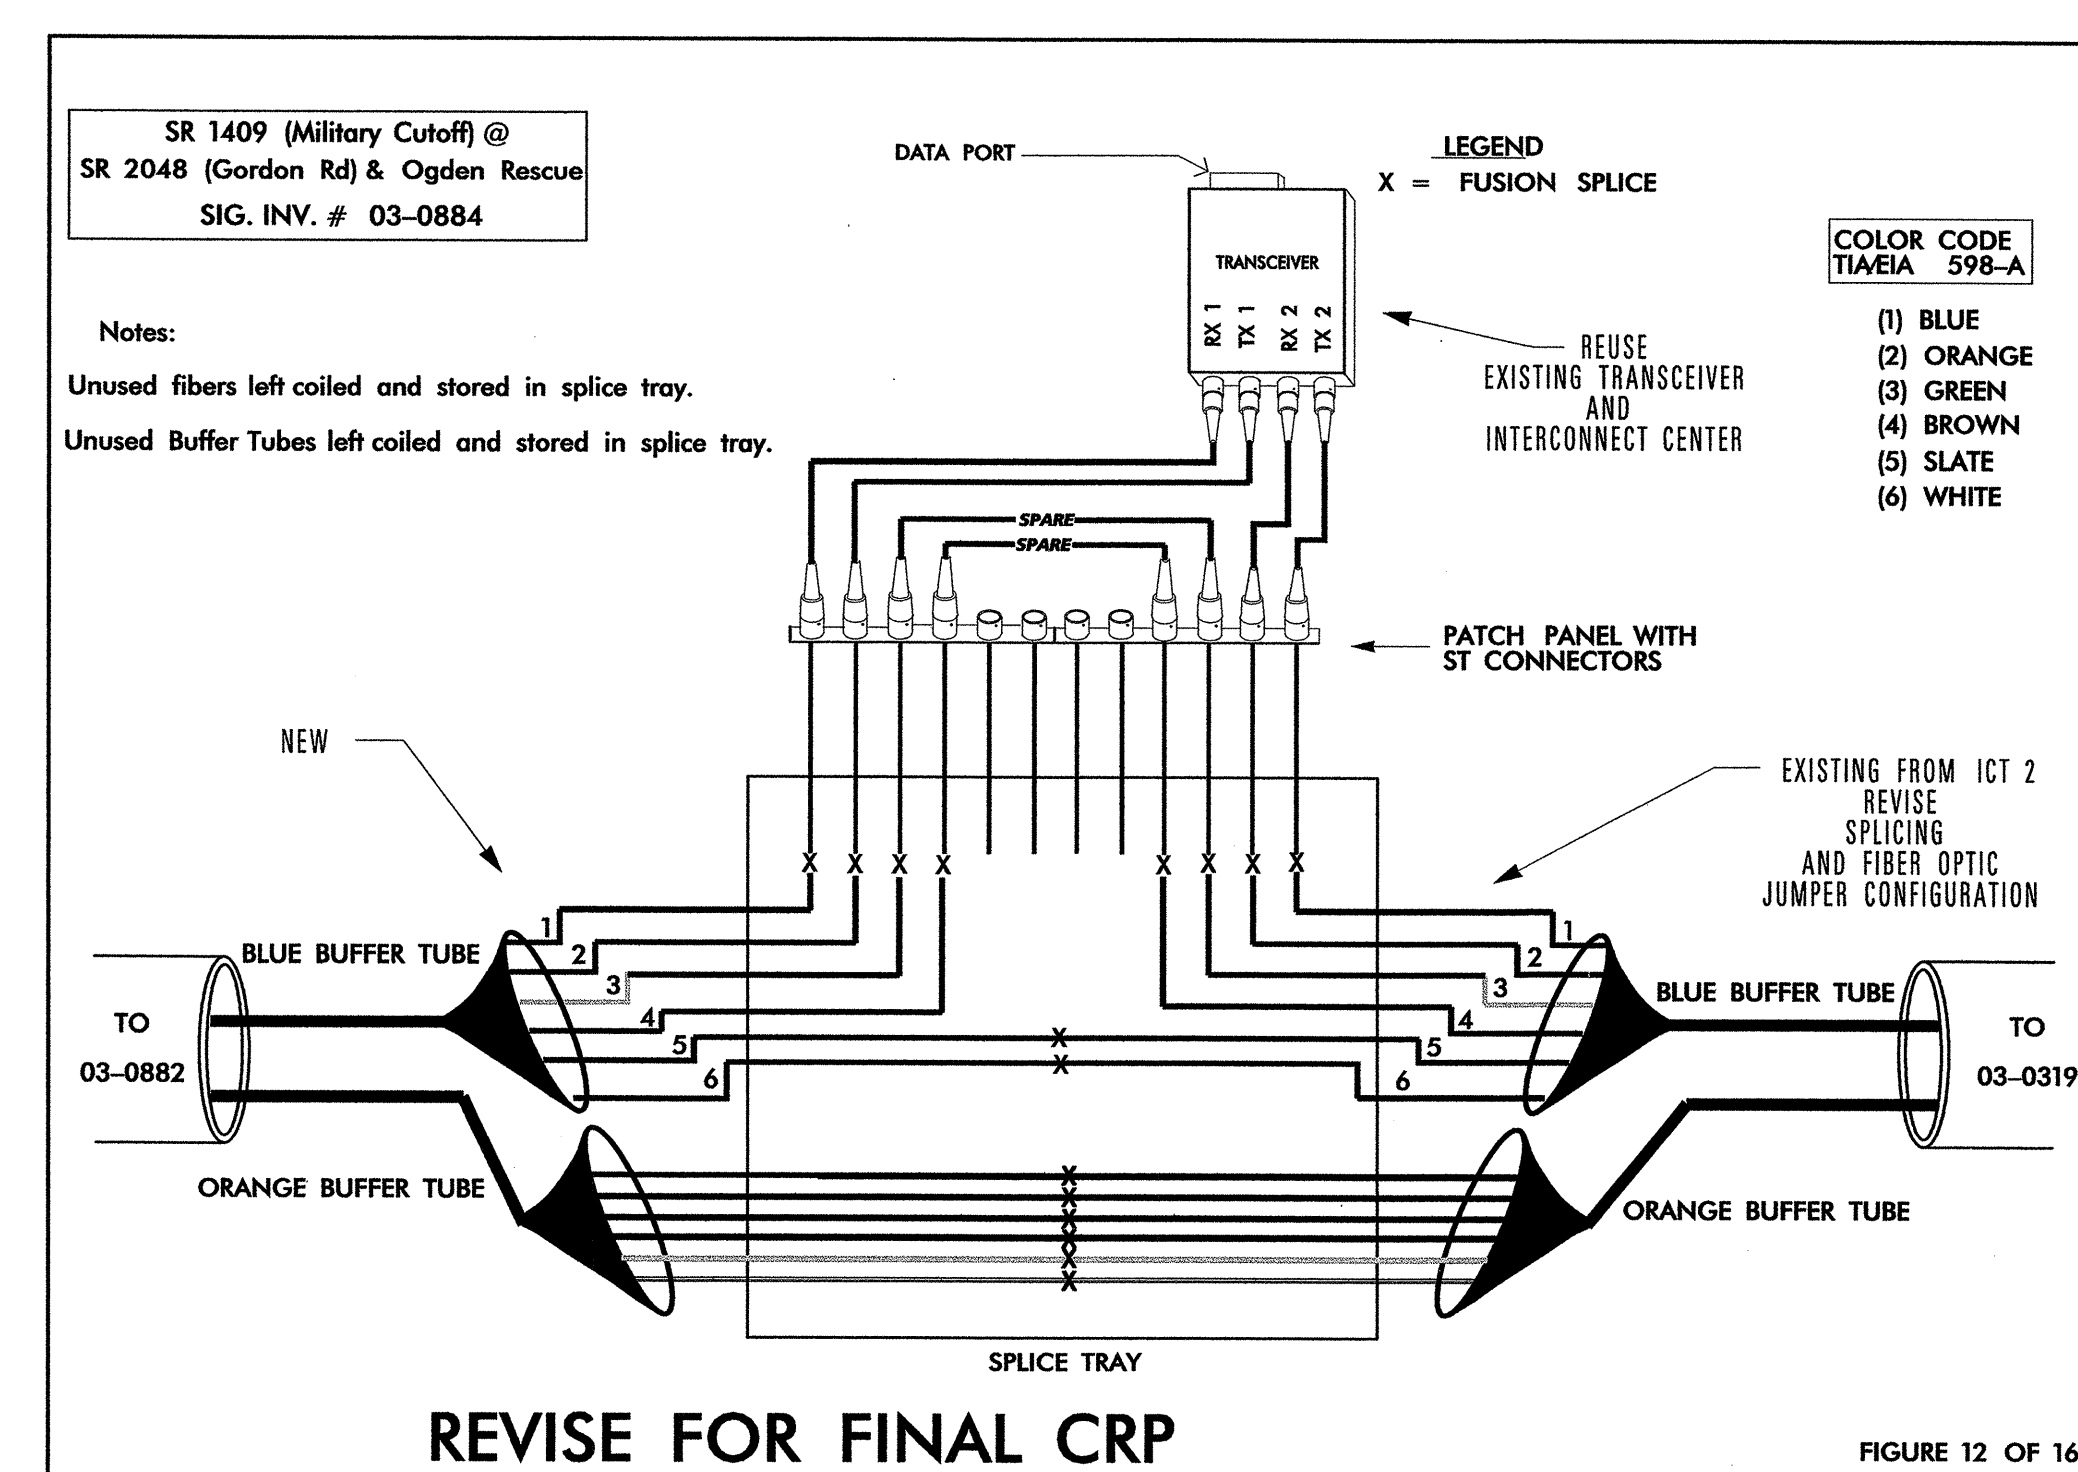
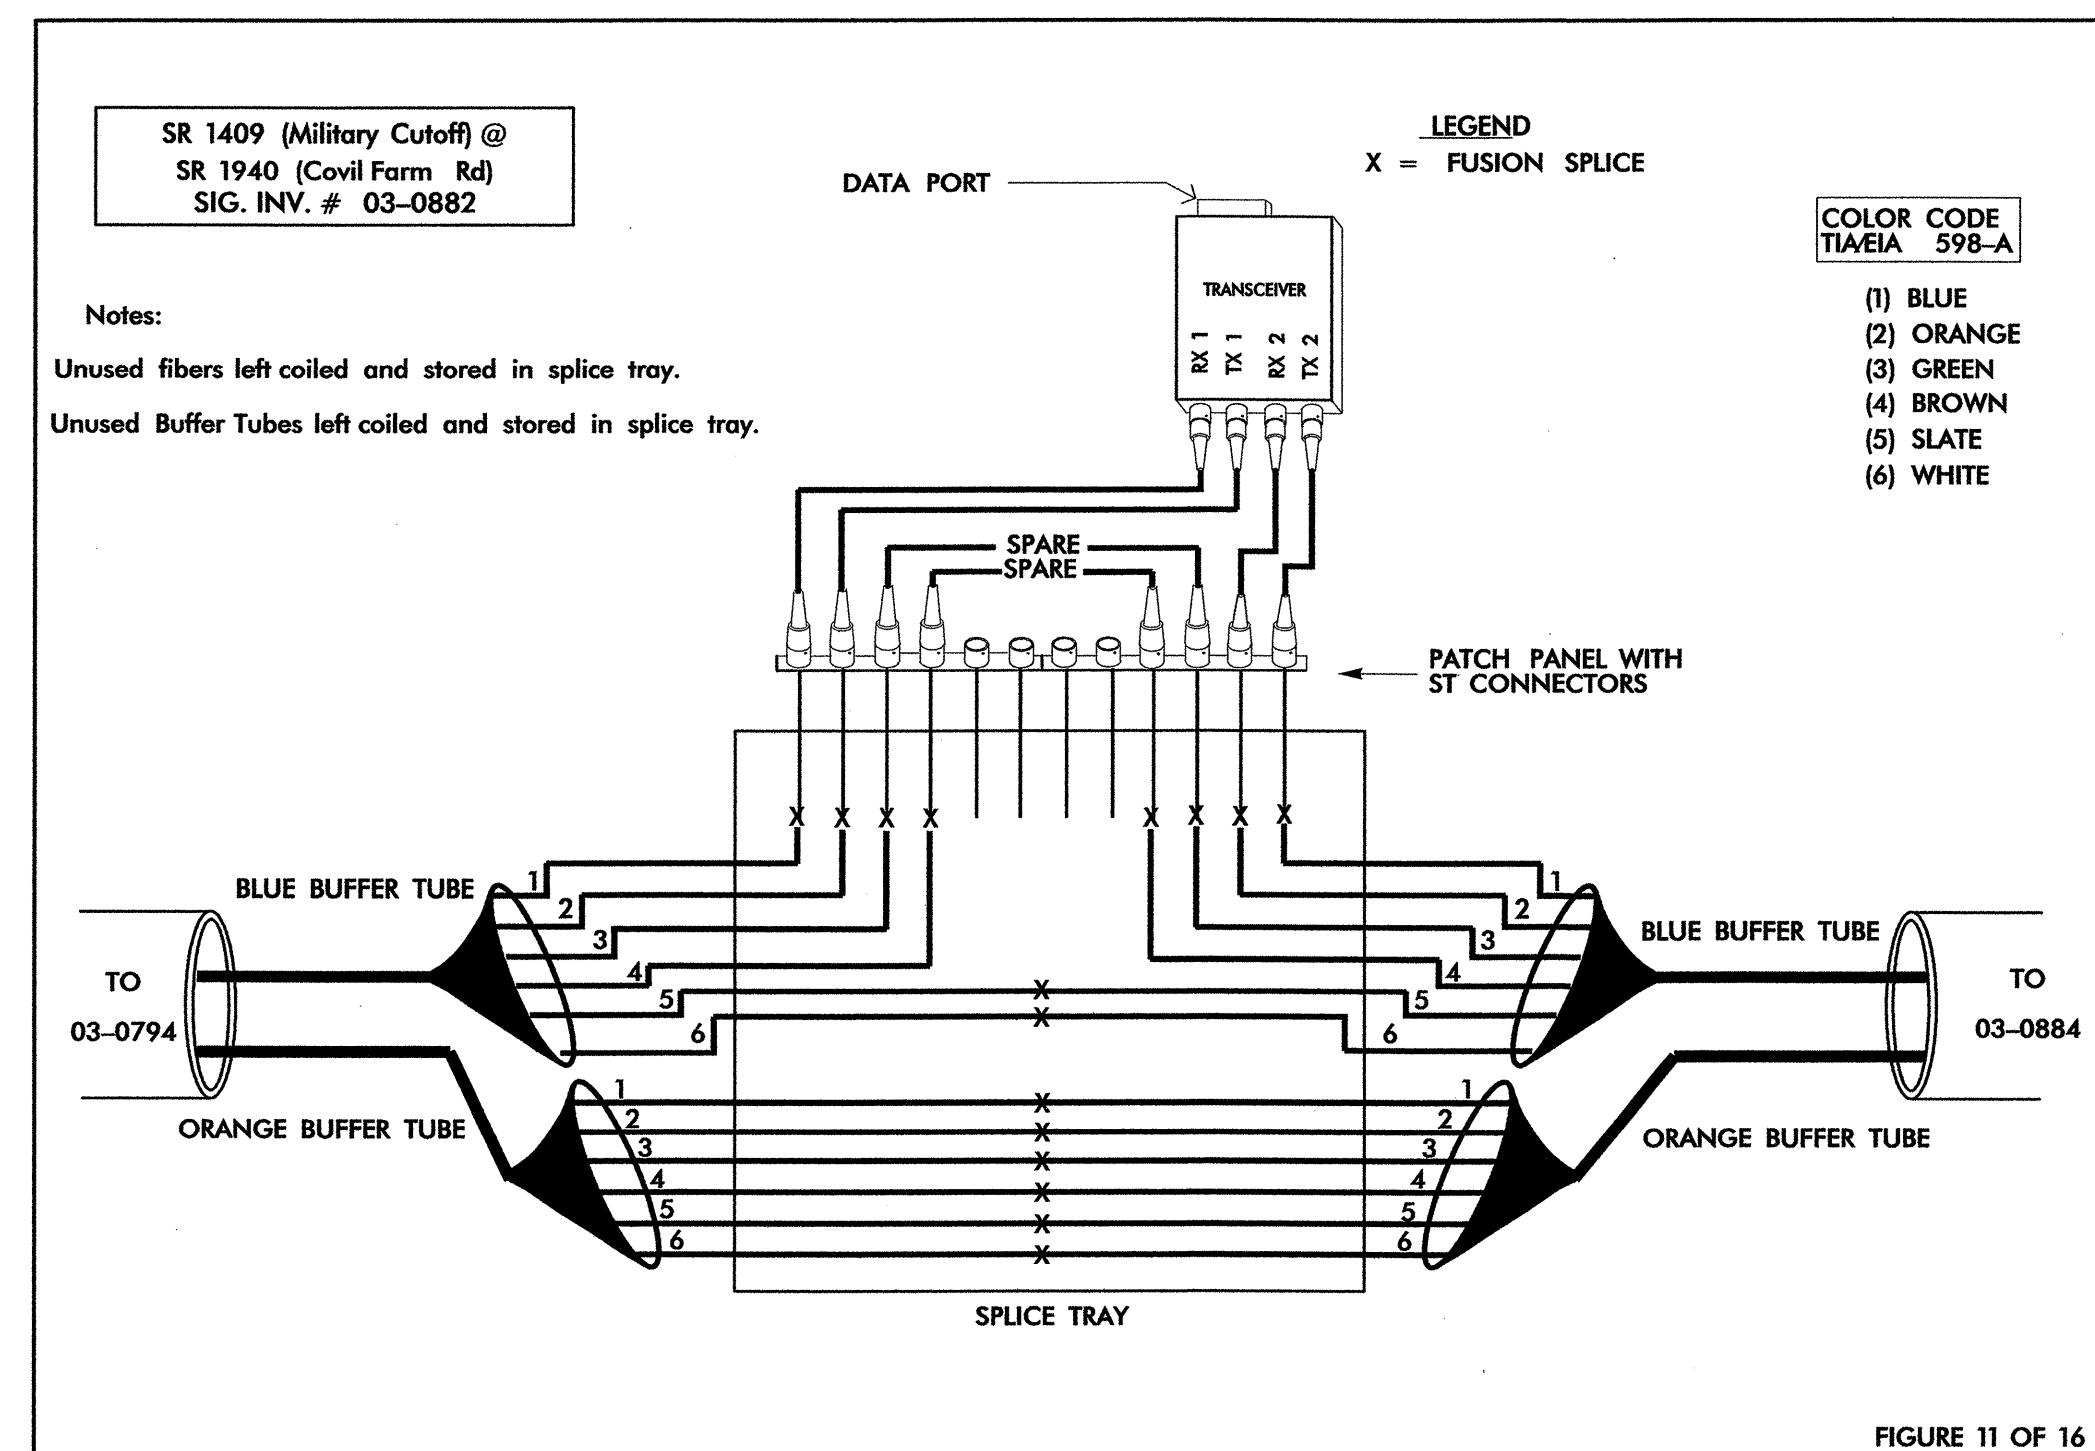
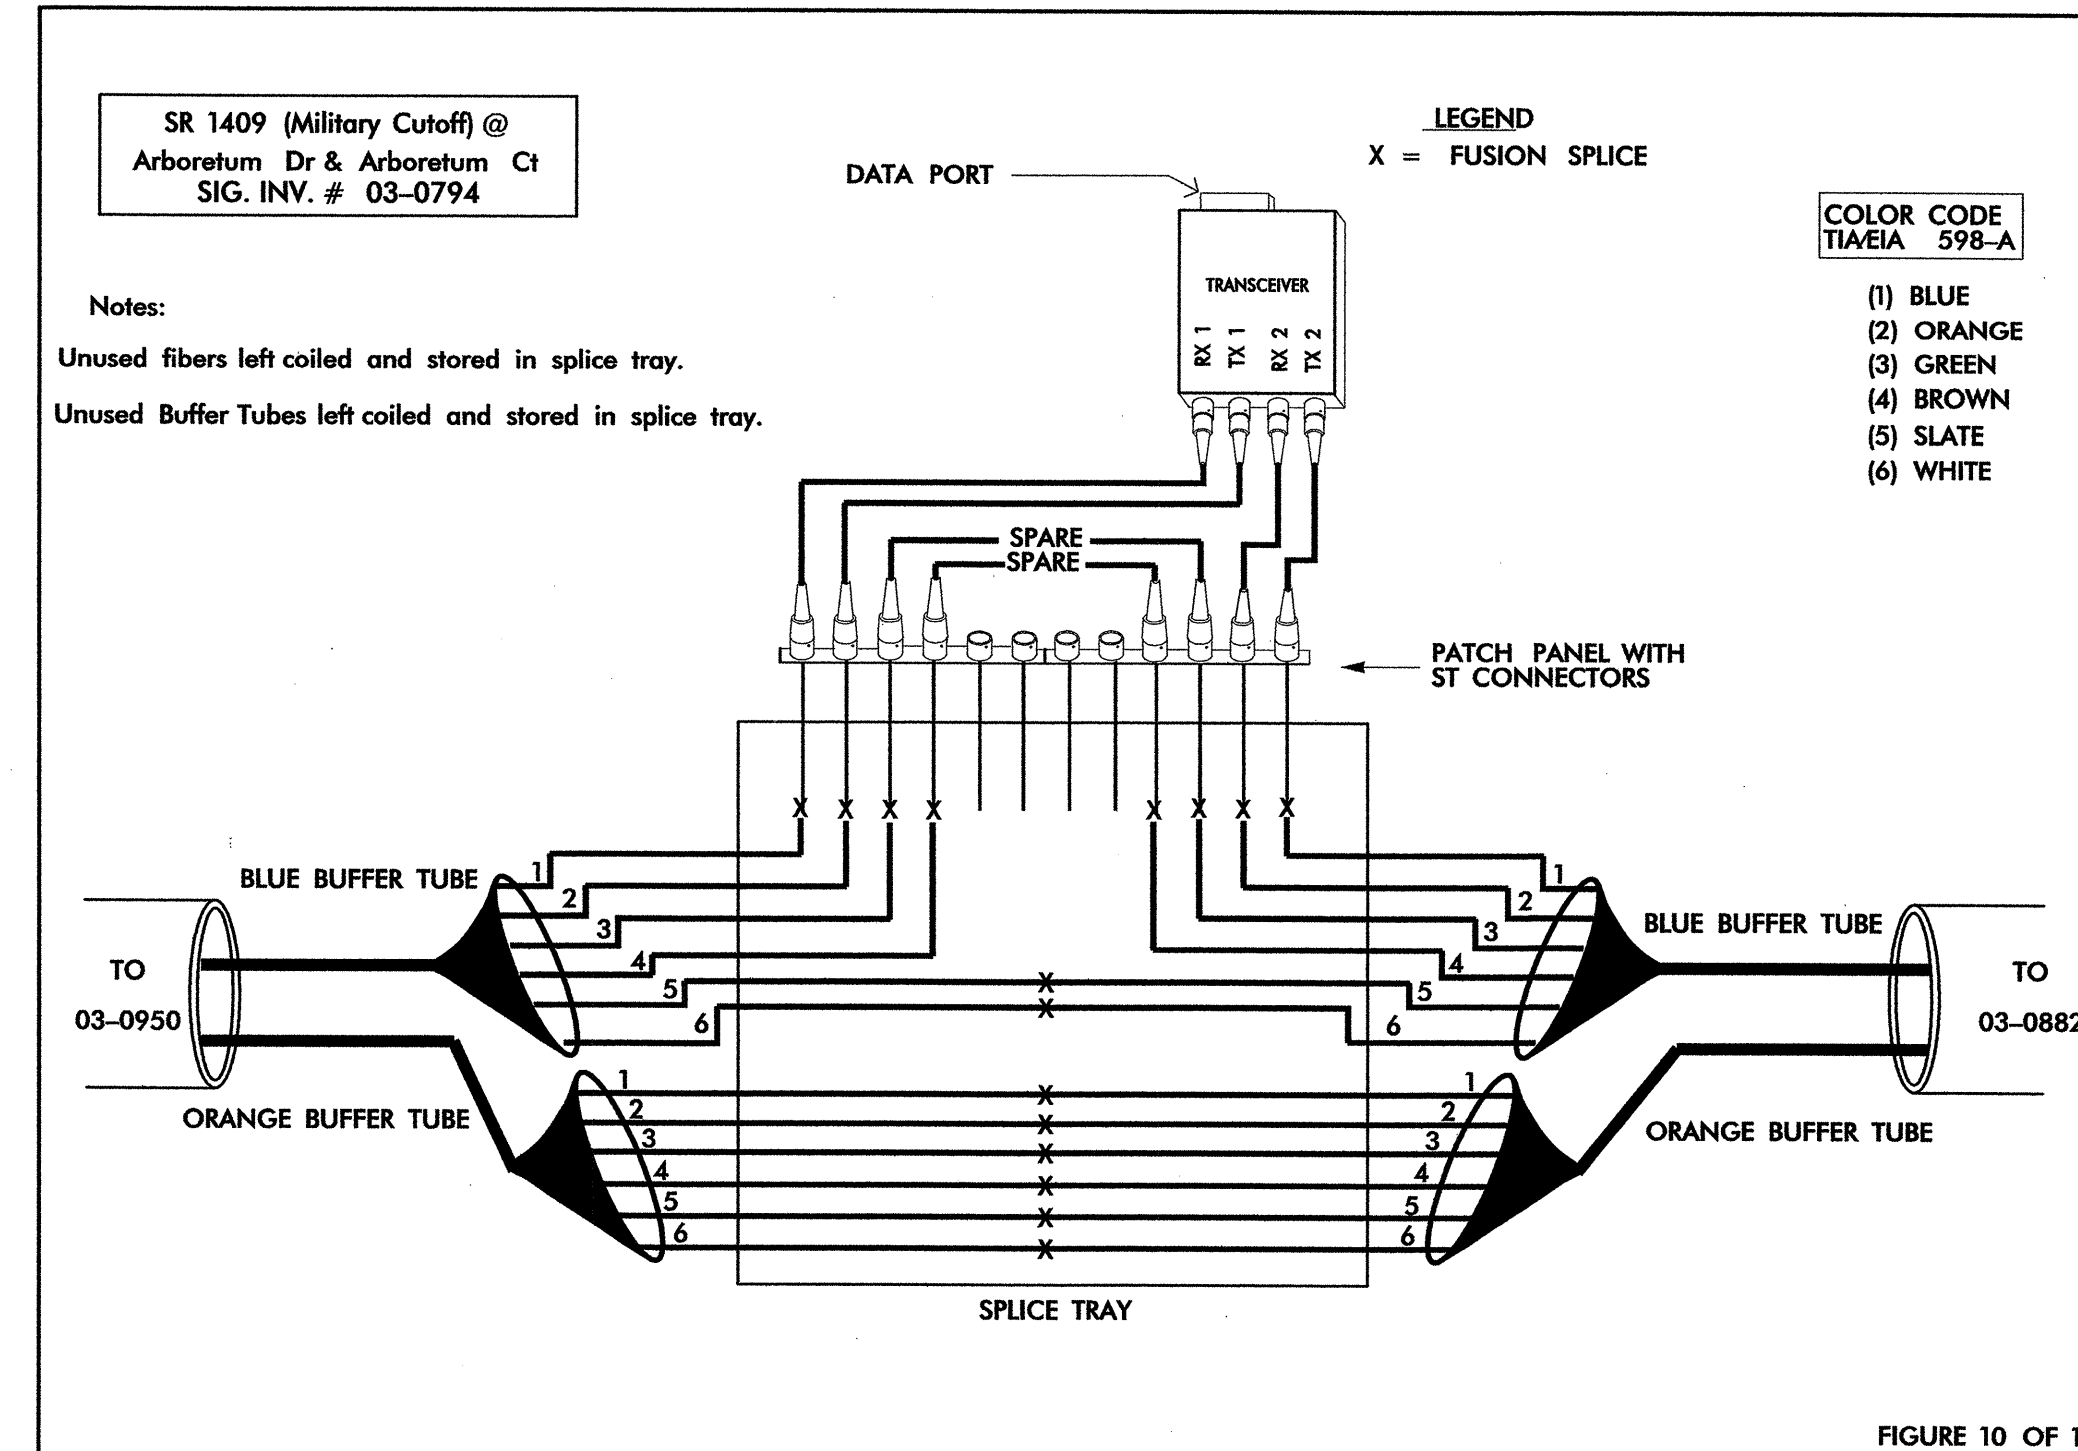


FIBER OPTIC CABLE

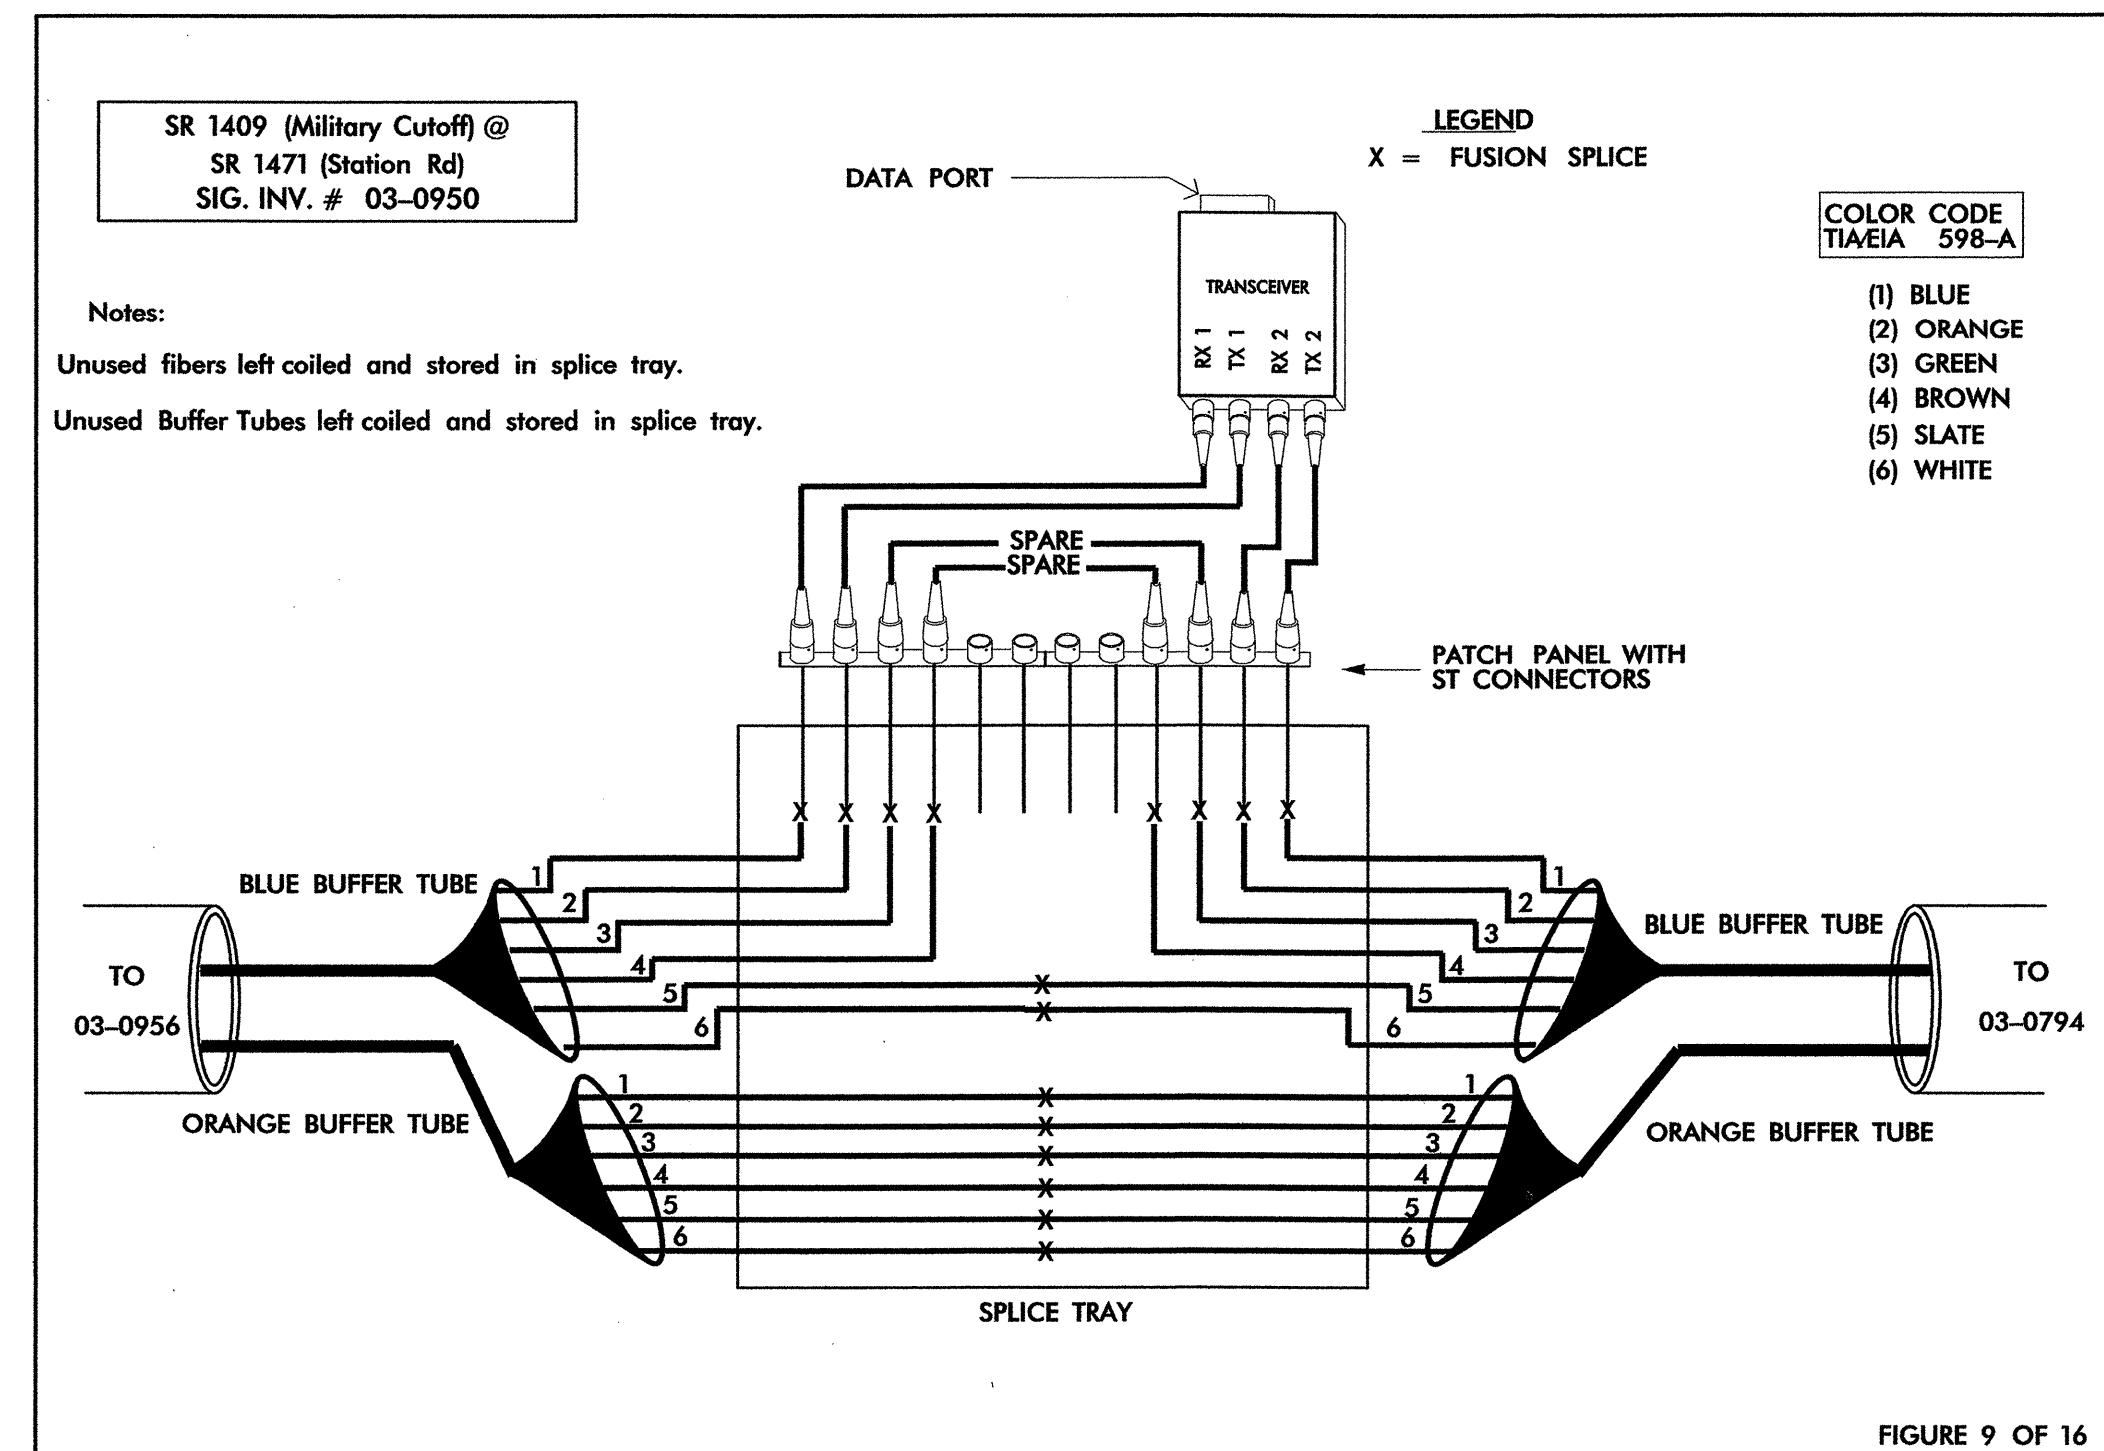

INSTALL "SELF-HEALING RING" TYPE TRANSCEIVERS

<p>Prepared for:</p> <p>122 N. McDowell St., Raleigh, NC 27603</p>	<p>DIVISION 3 NEW HANOVER COUNTY WILMINGTON</p>		<p>SEAL</p>
	<p>SPLICE PLAN</p>		
<p>PLAN DATE: AUG 2003</p>	<p>REVIEWED BY: S. S. ASEFNIA</p>		<p>1/15/04</p>
<p>PREPARED BY: J.P. CARLON</p>	<p>REVIEWED BY: S. S. ASEFNIA</p>		
<p>SCALE</p>	<p>REVISIONS</p>	<p>INIT. DATE</p>	<p>SIGNATURE</p>
<p>CADD FILE NAME</p>			