
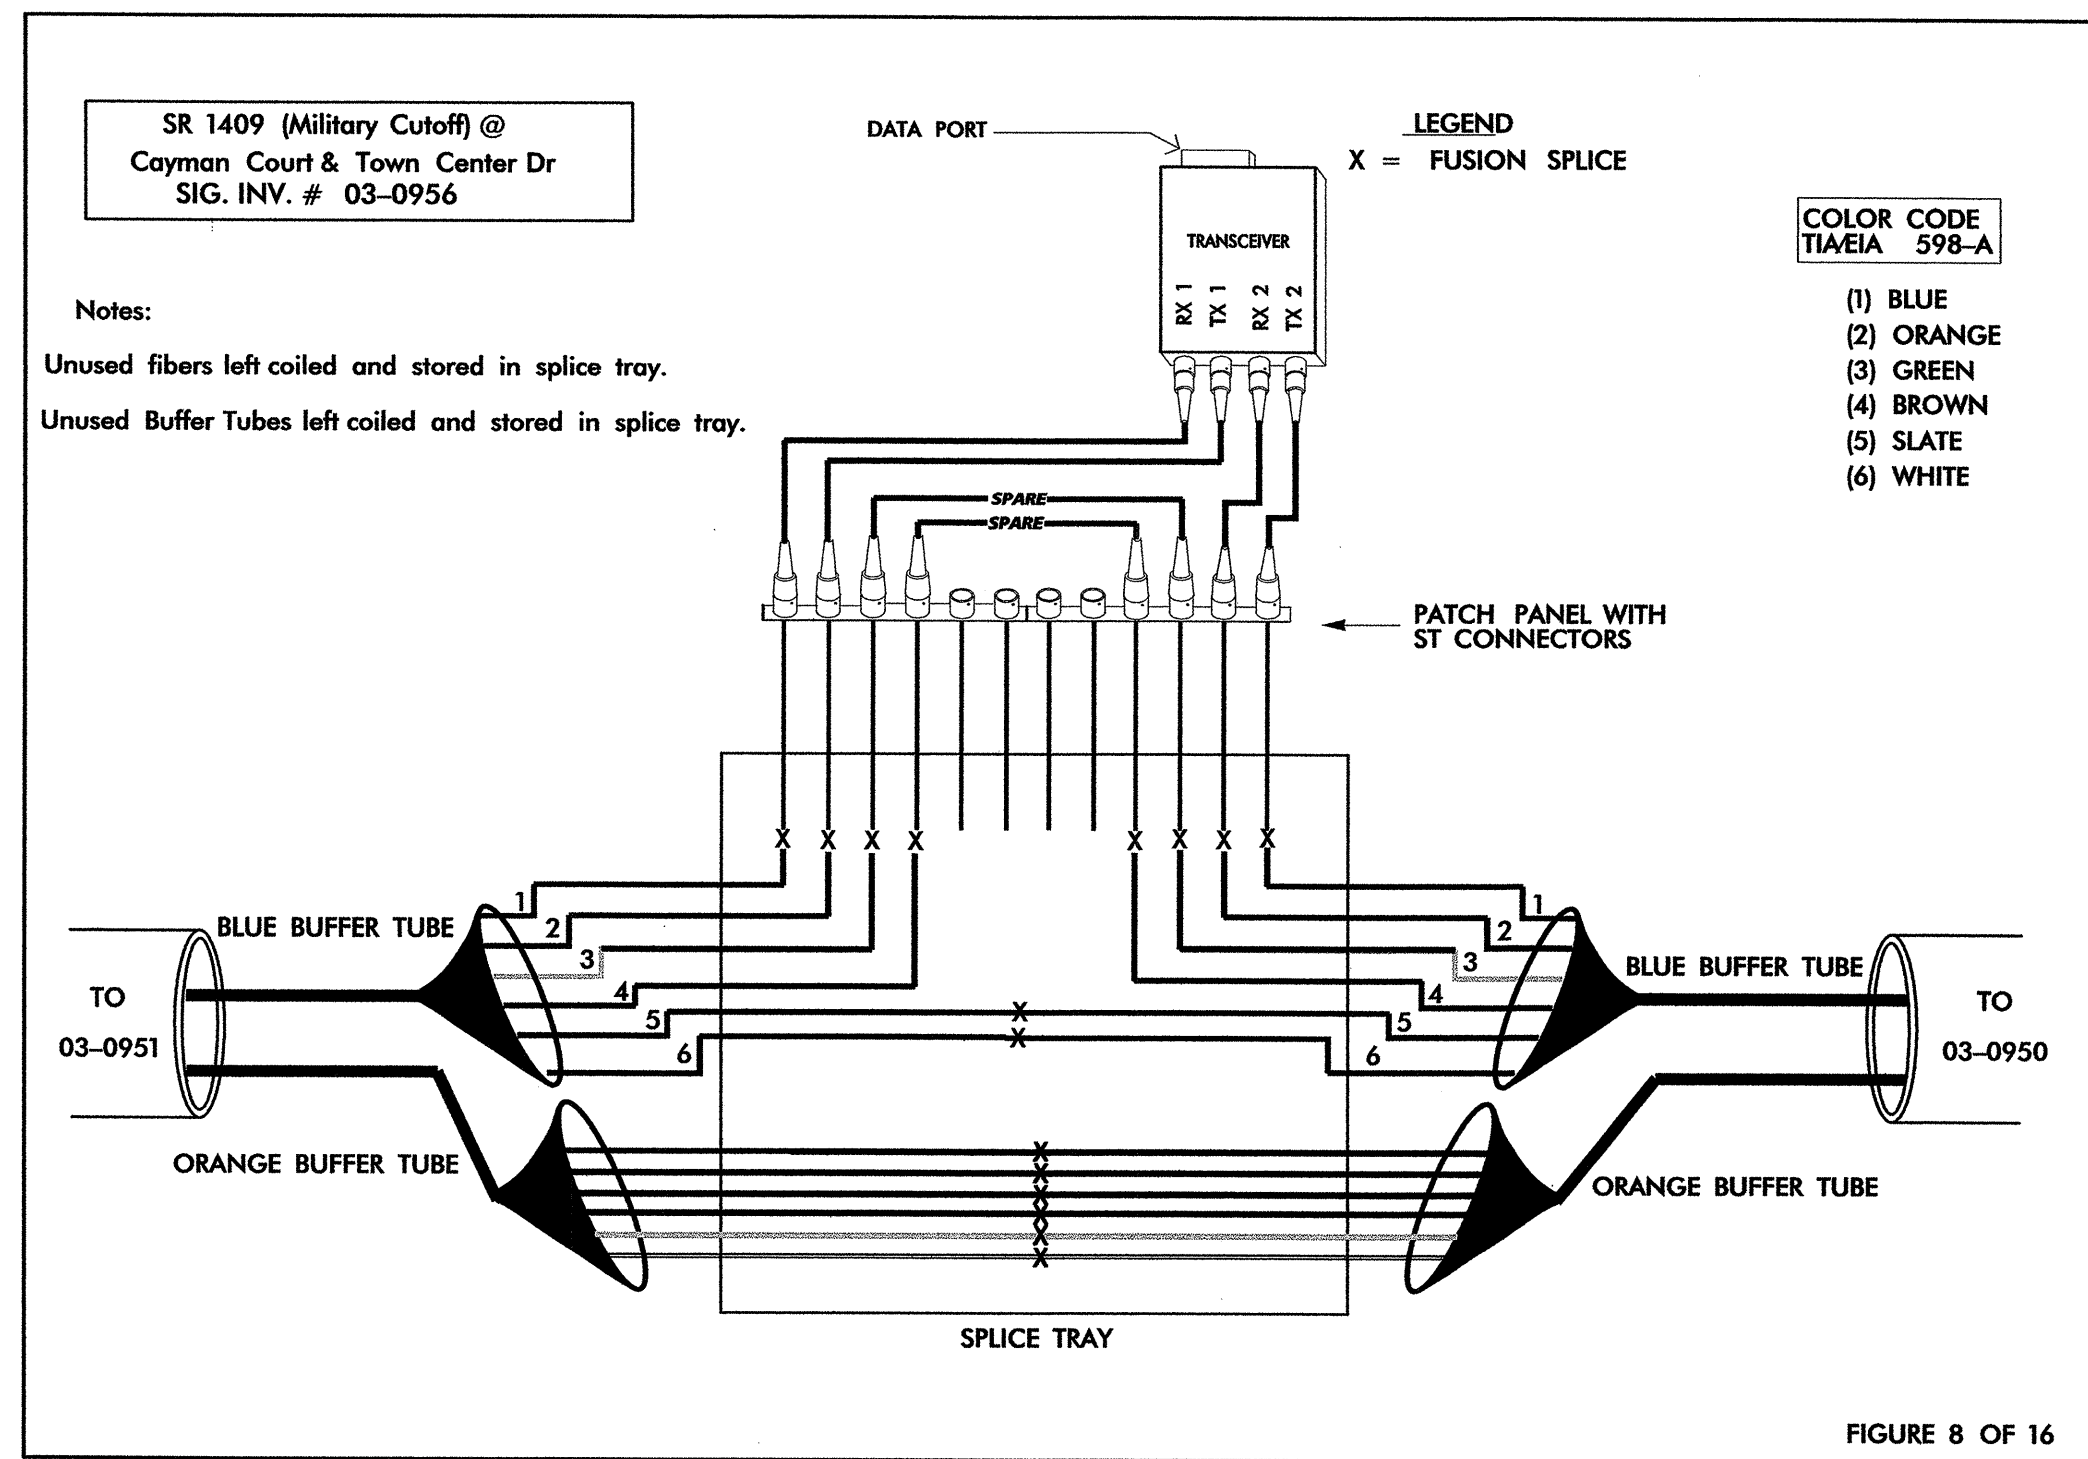
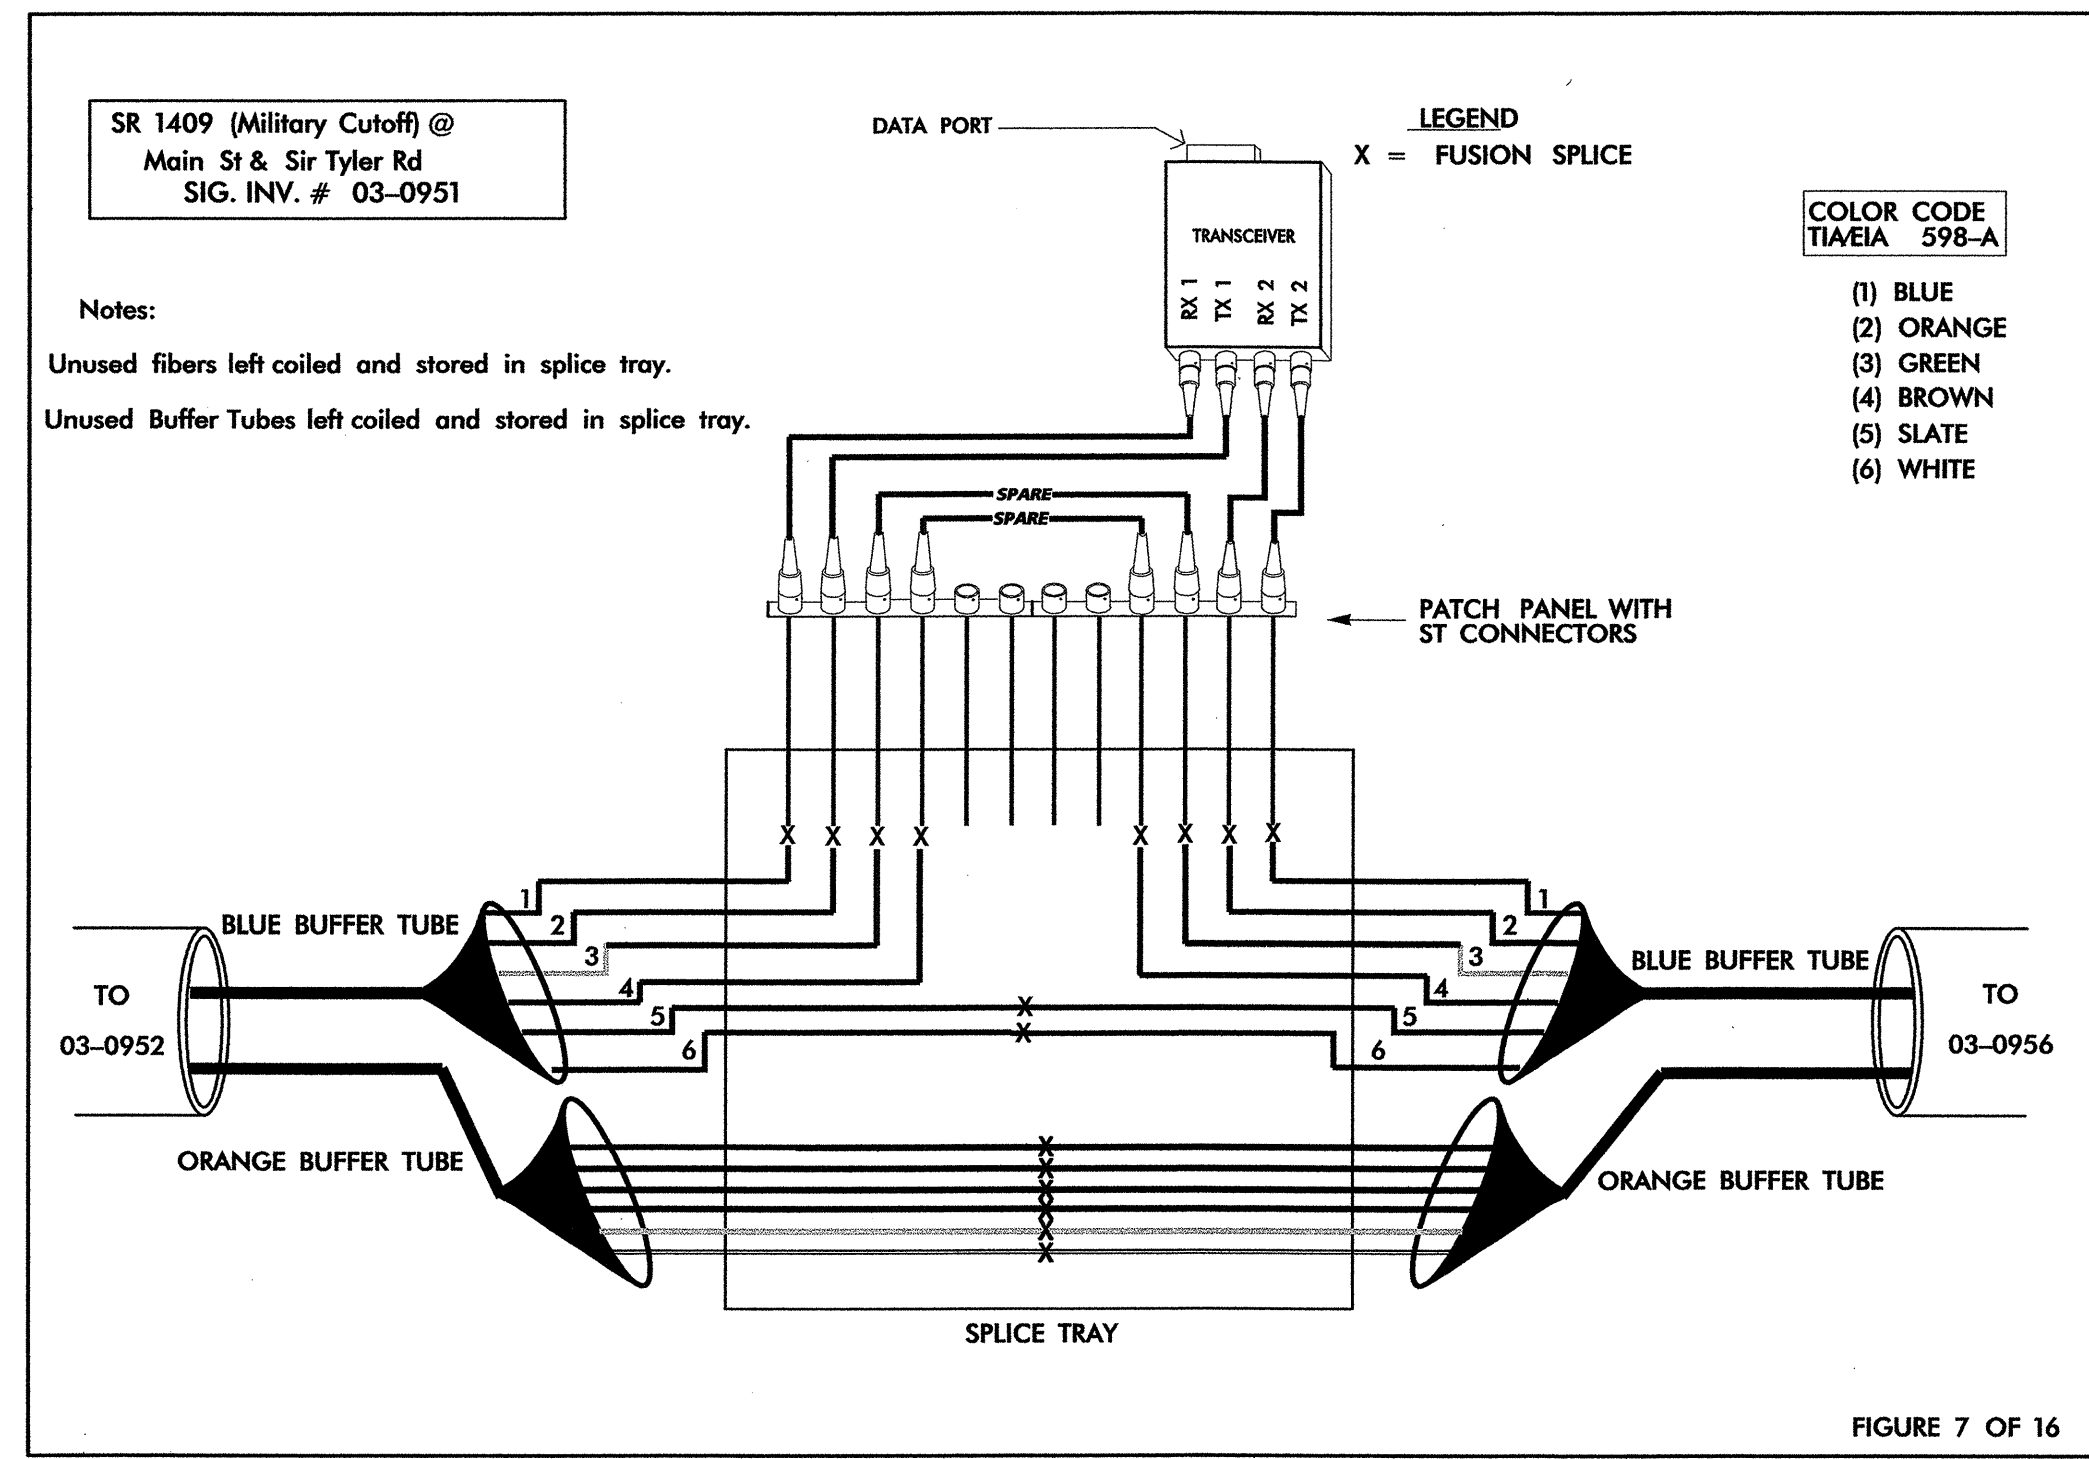
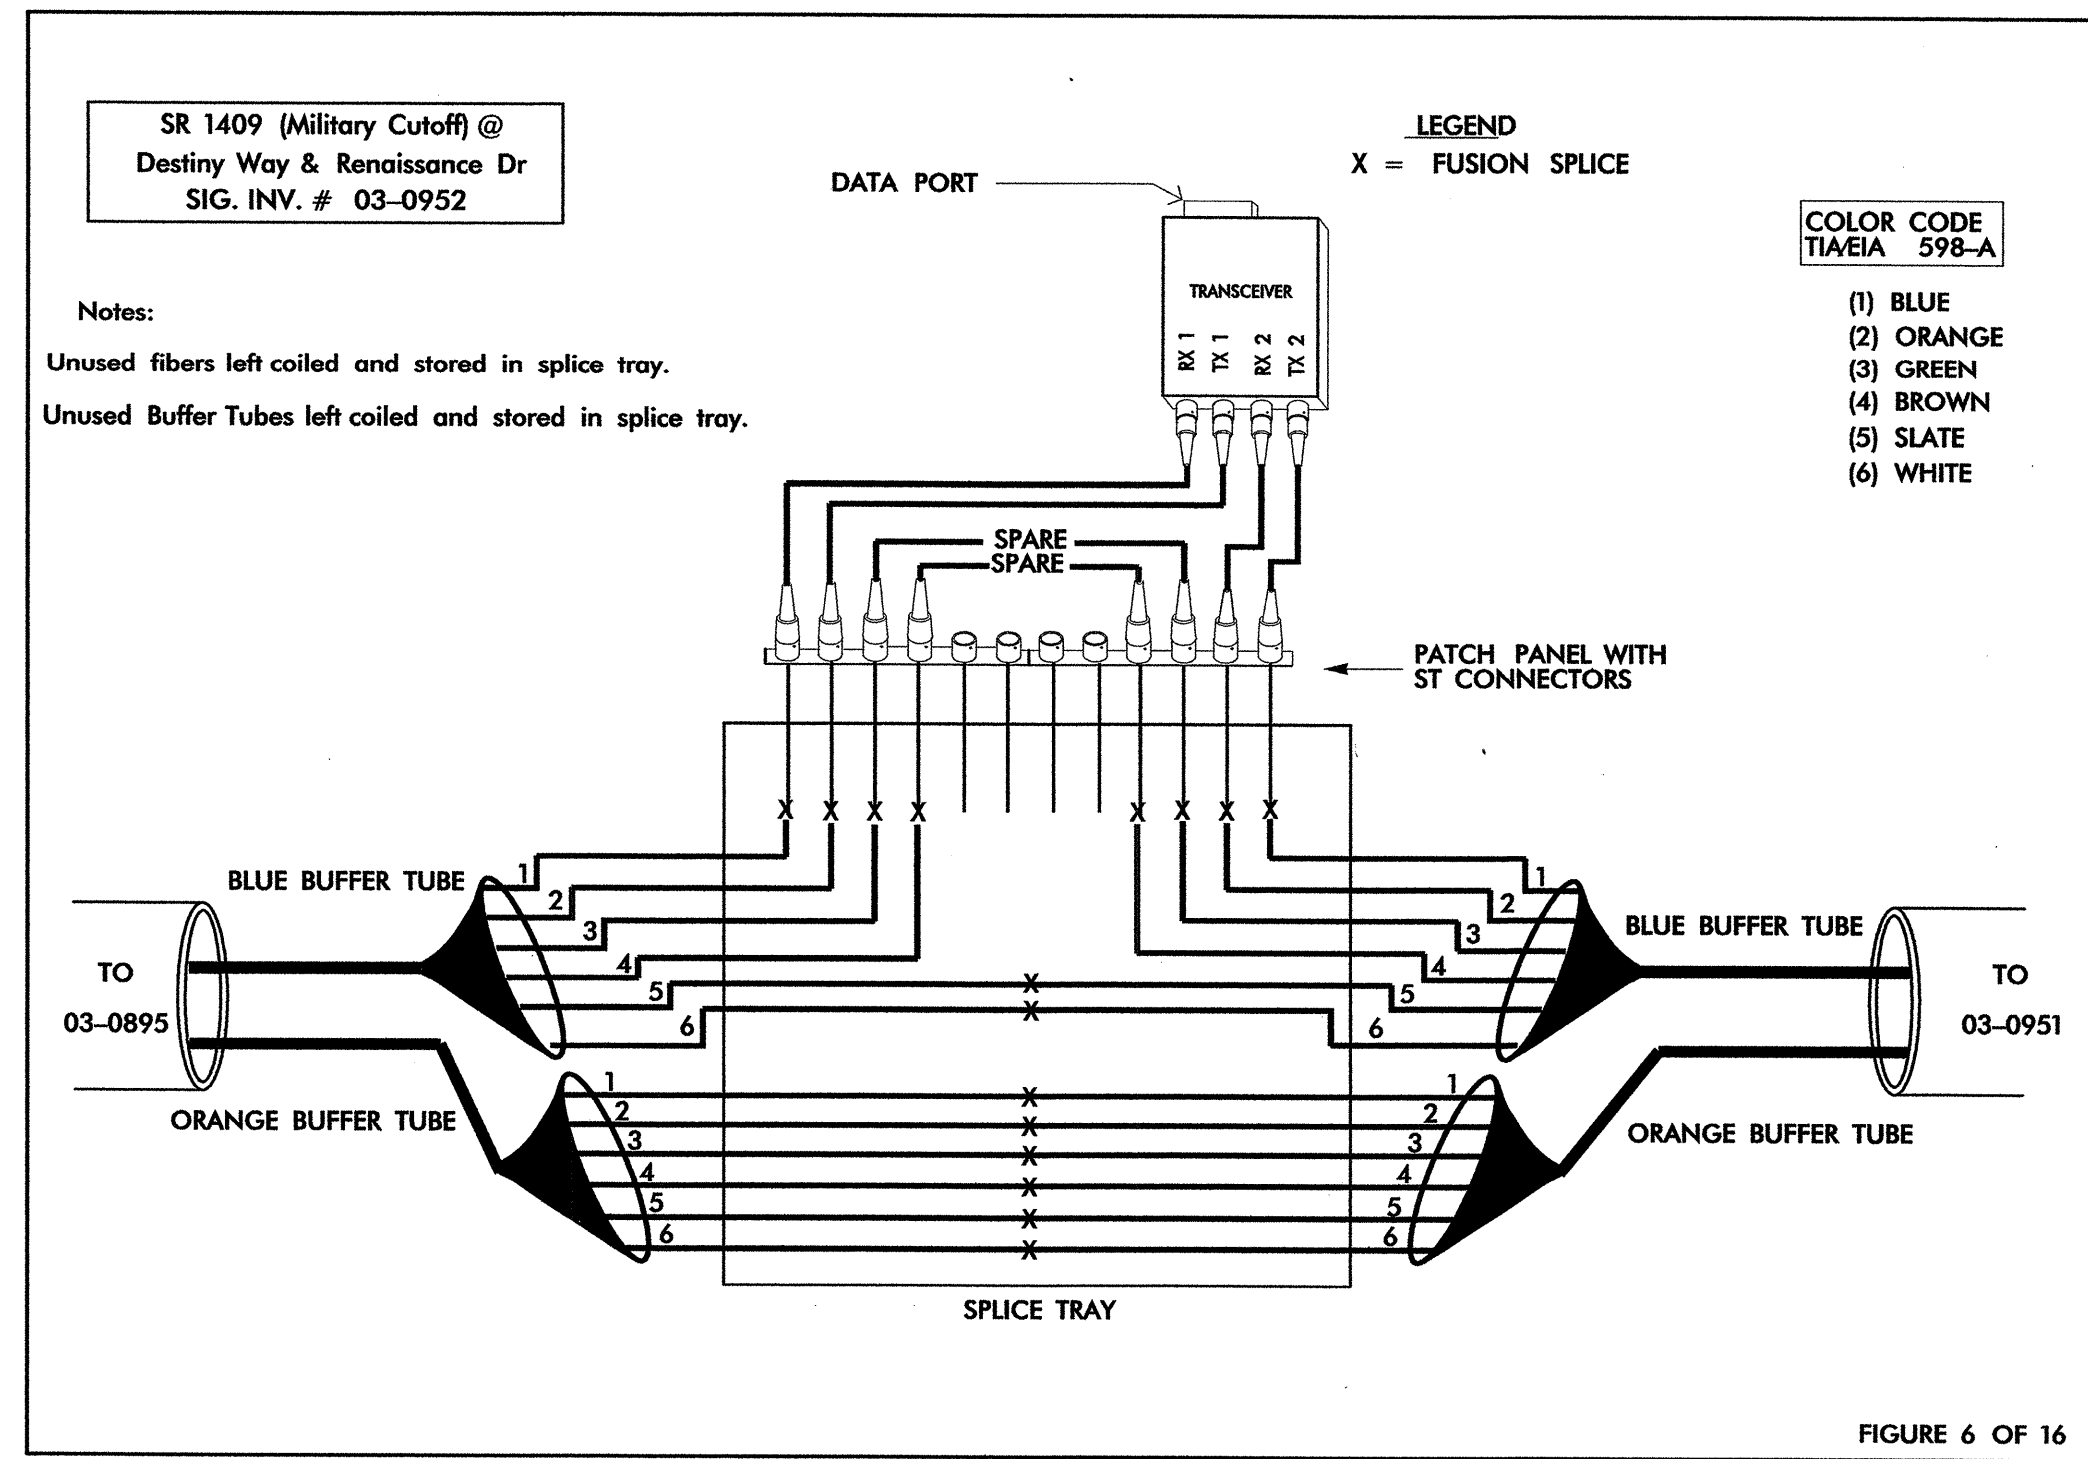


# FIBER OPTIC CABLE

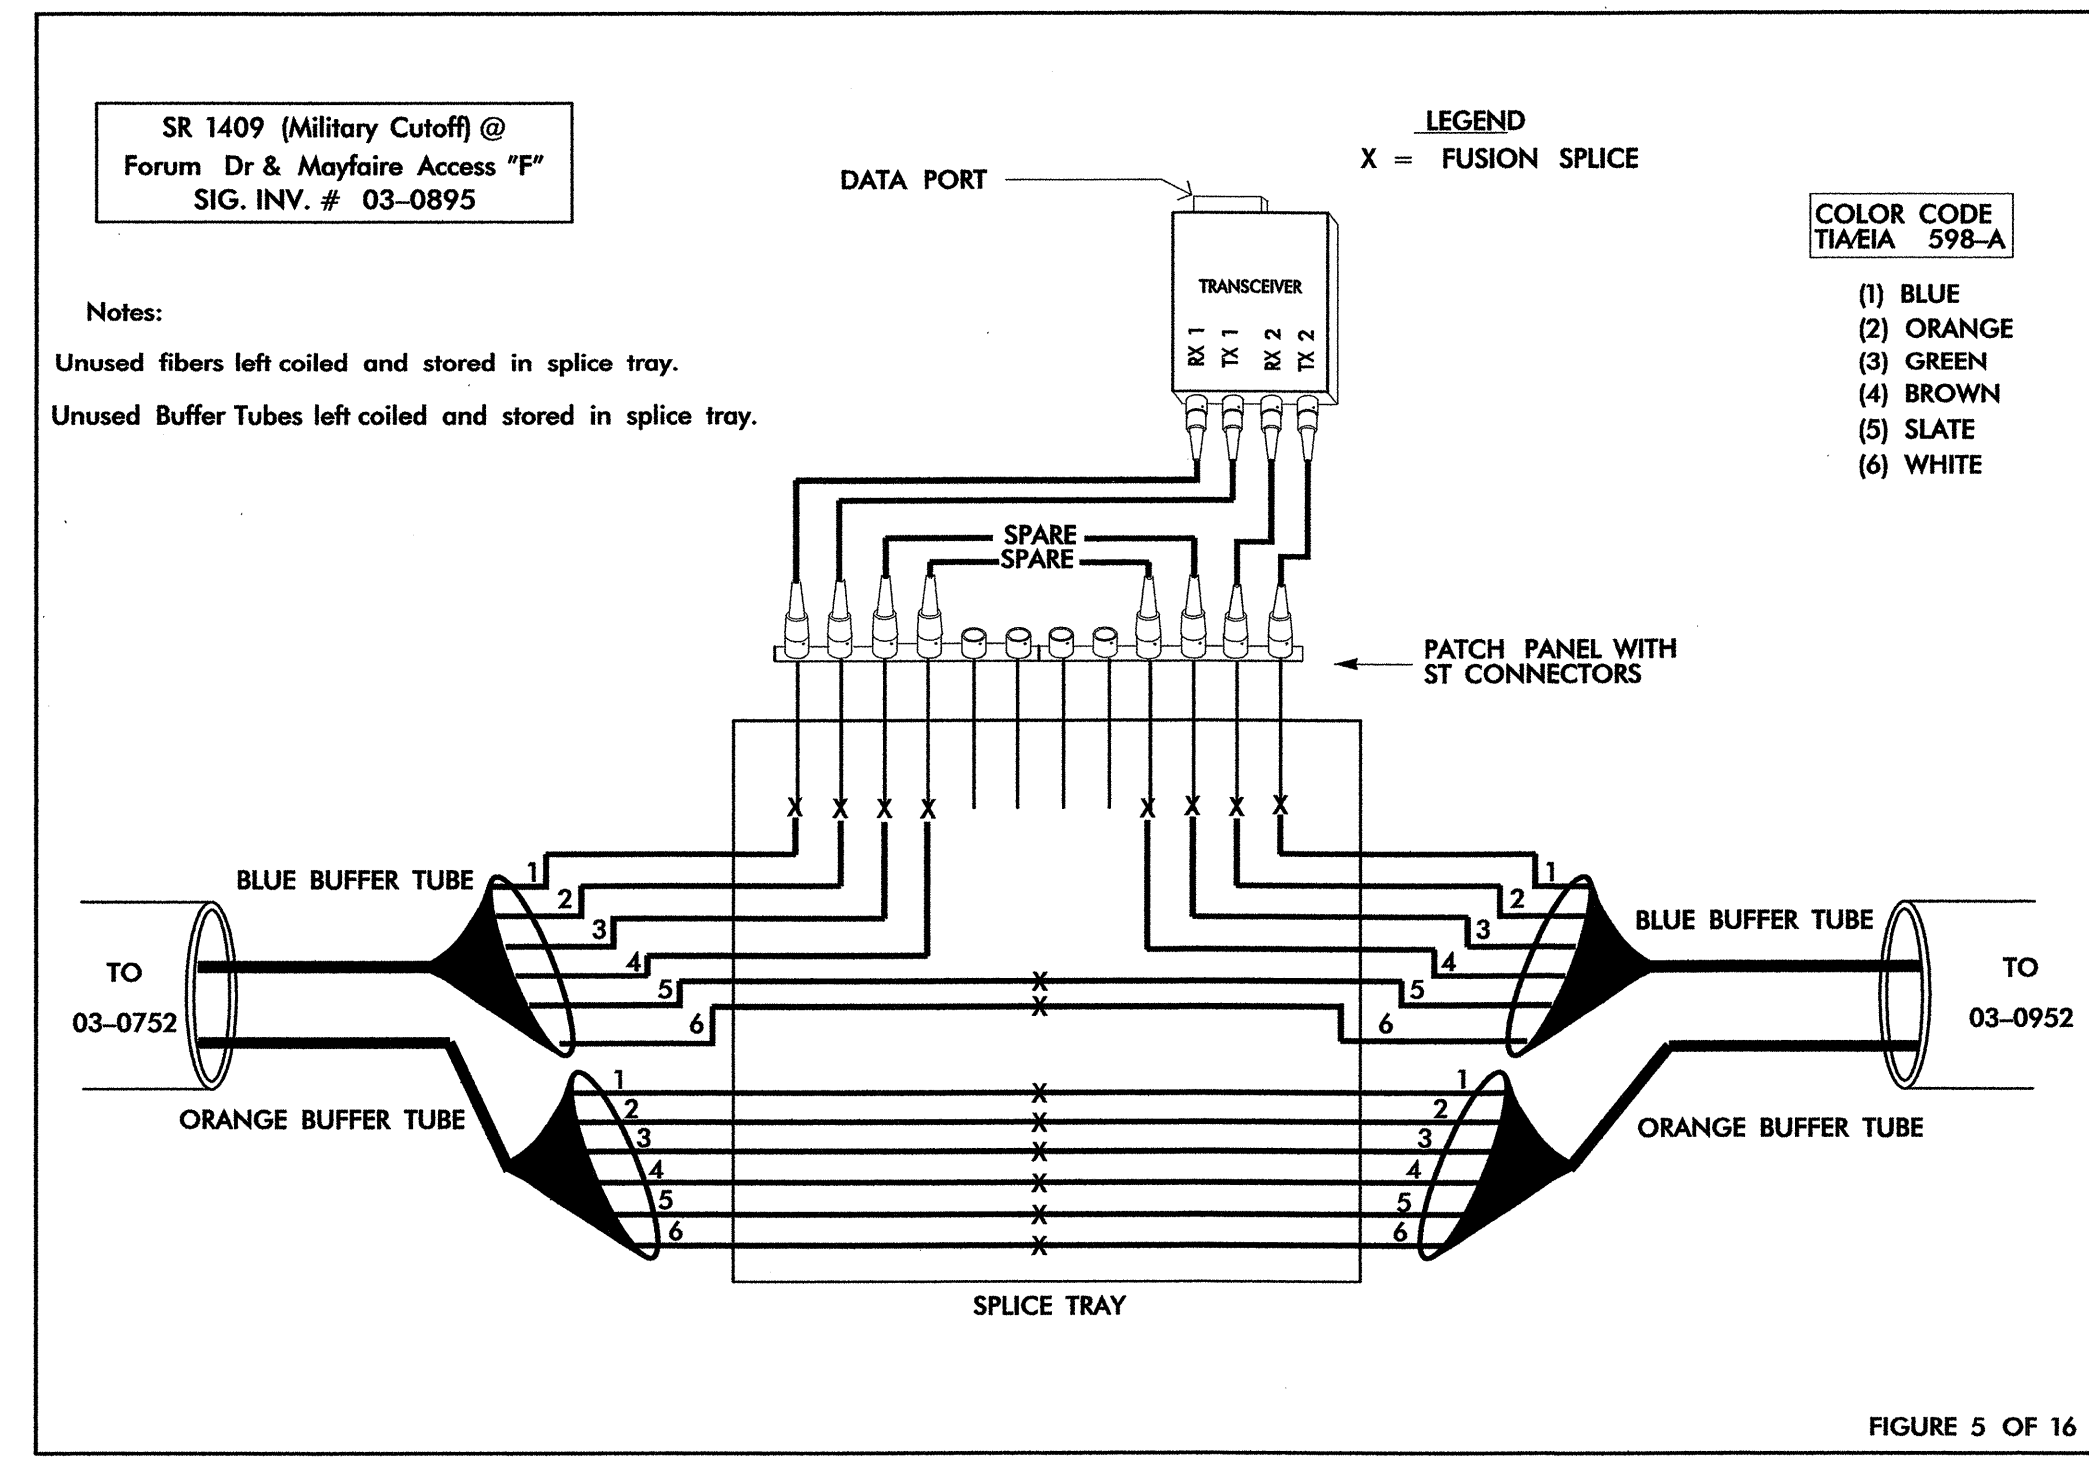

INSTALL "SELF-HEALING RING" TYPE TRANSCEIVERS

FINAL CRP

<p>Prepared for: 122 N. McDowell St., Raleigh, NC 27603</p>	<p>SPLICE PLAN</p>		
	<p>DIVISION 3 NEW HANOVER COUNTY WILMINGTON</p> <p>PLAN DATE: AUG 2003 REVIEWED BY:</p> <p>PREPARED BY: J. P. CARLON REVIEWED BY: S. S. ASEFNIA</p>	<p>SCALE</p> <p>0</p>	
<p>SIGNATURE: <i>J. P. Carlon</i> DATE: 1/15/04</p>		<p>CADD FILE NAME</p>	