


**STATE OF NORTH CAROLINA
DIVISION OF HIGHWAYS**

STATE	PROJECT NO.	SHEET NO.
N.C.	U-2734	Sig. 75
F. A. PROJ. NO.	dwg. SP1	
PROJECT ID. NO.		

**METAL STRAIN POLE STANDARDS FOR
ZONE 2 – 130 mph (58 m/s)**

ALL COUNTIES IN DIVISIONS 1, 2, AND 3 EXCEPT OUTER BANKS REGIONS IN DIVISION 1

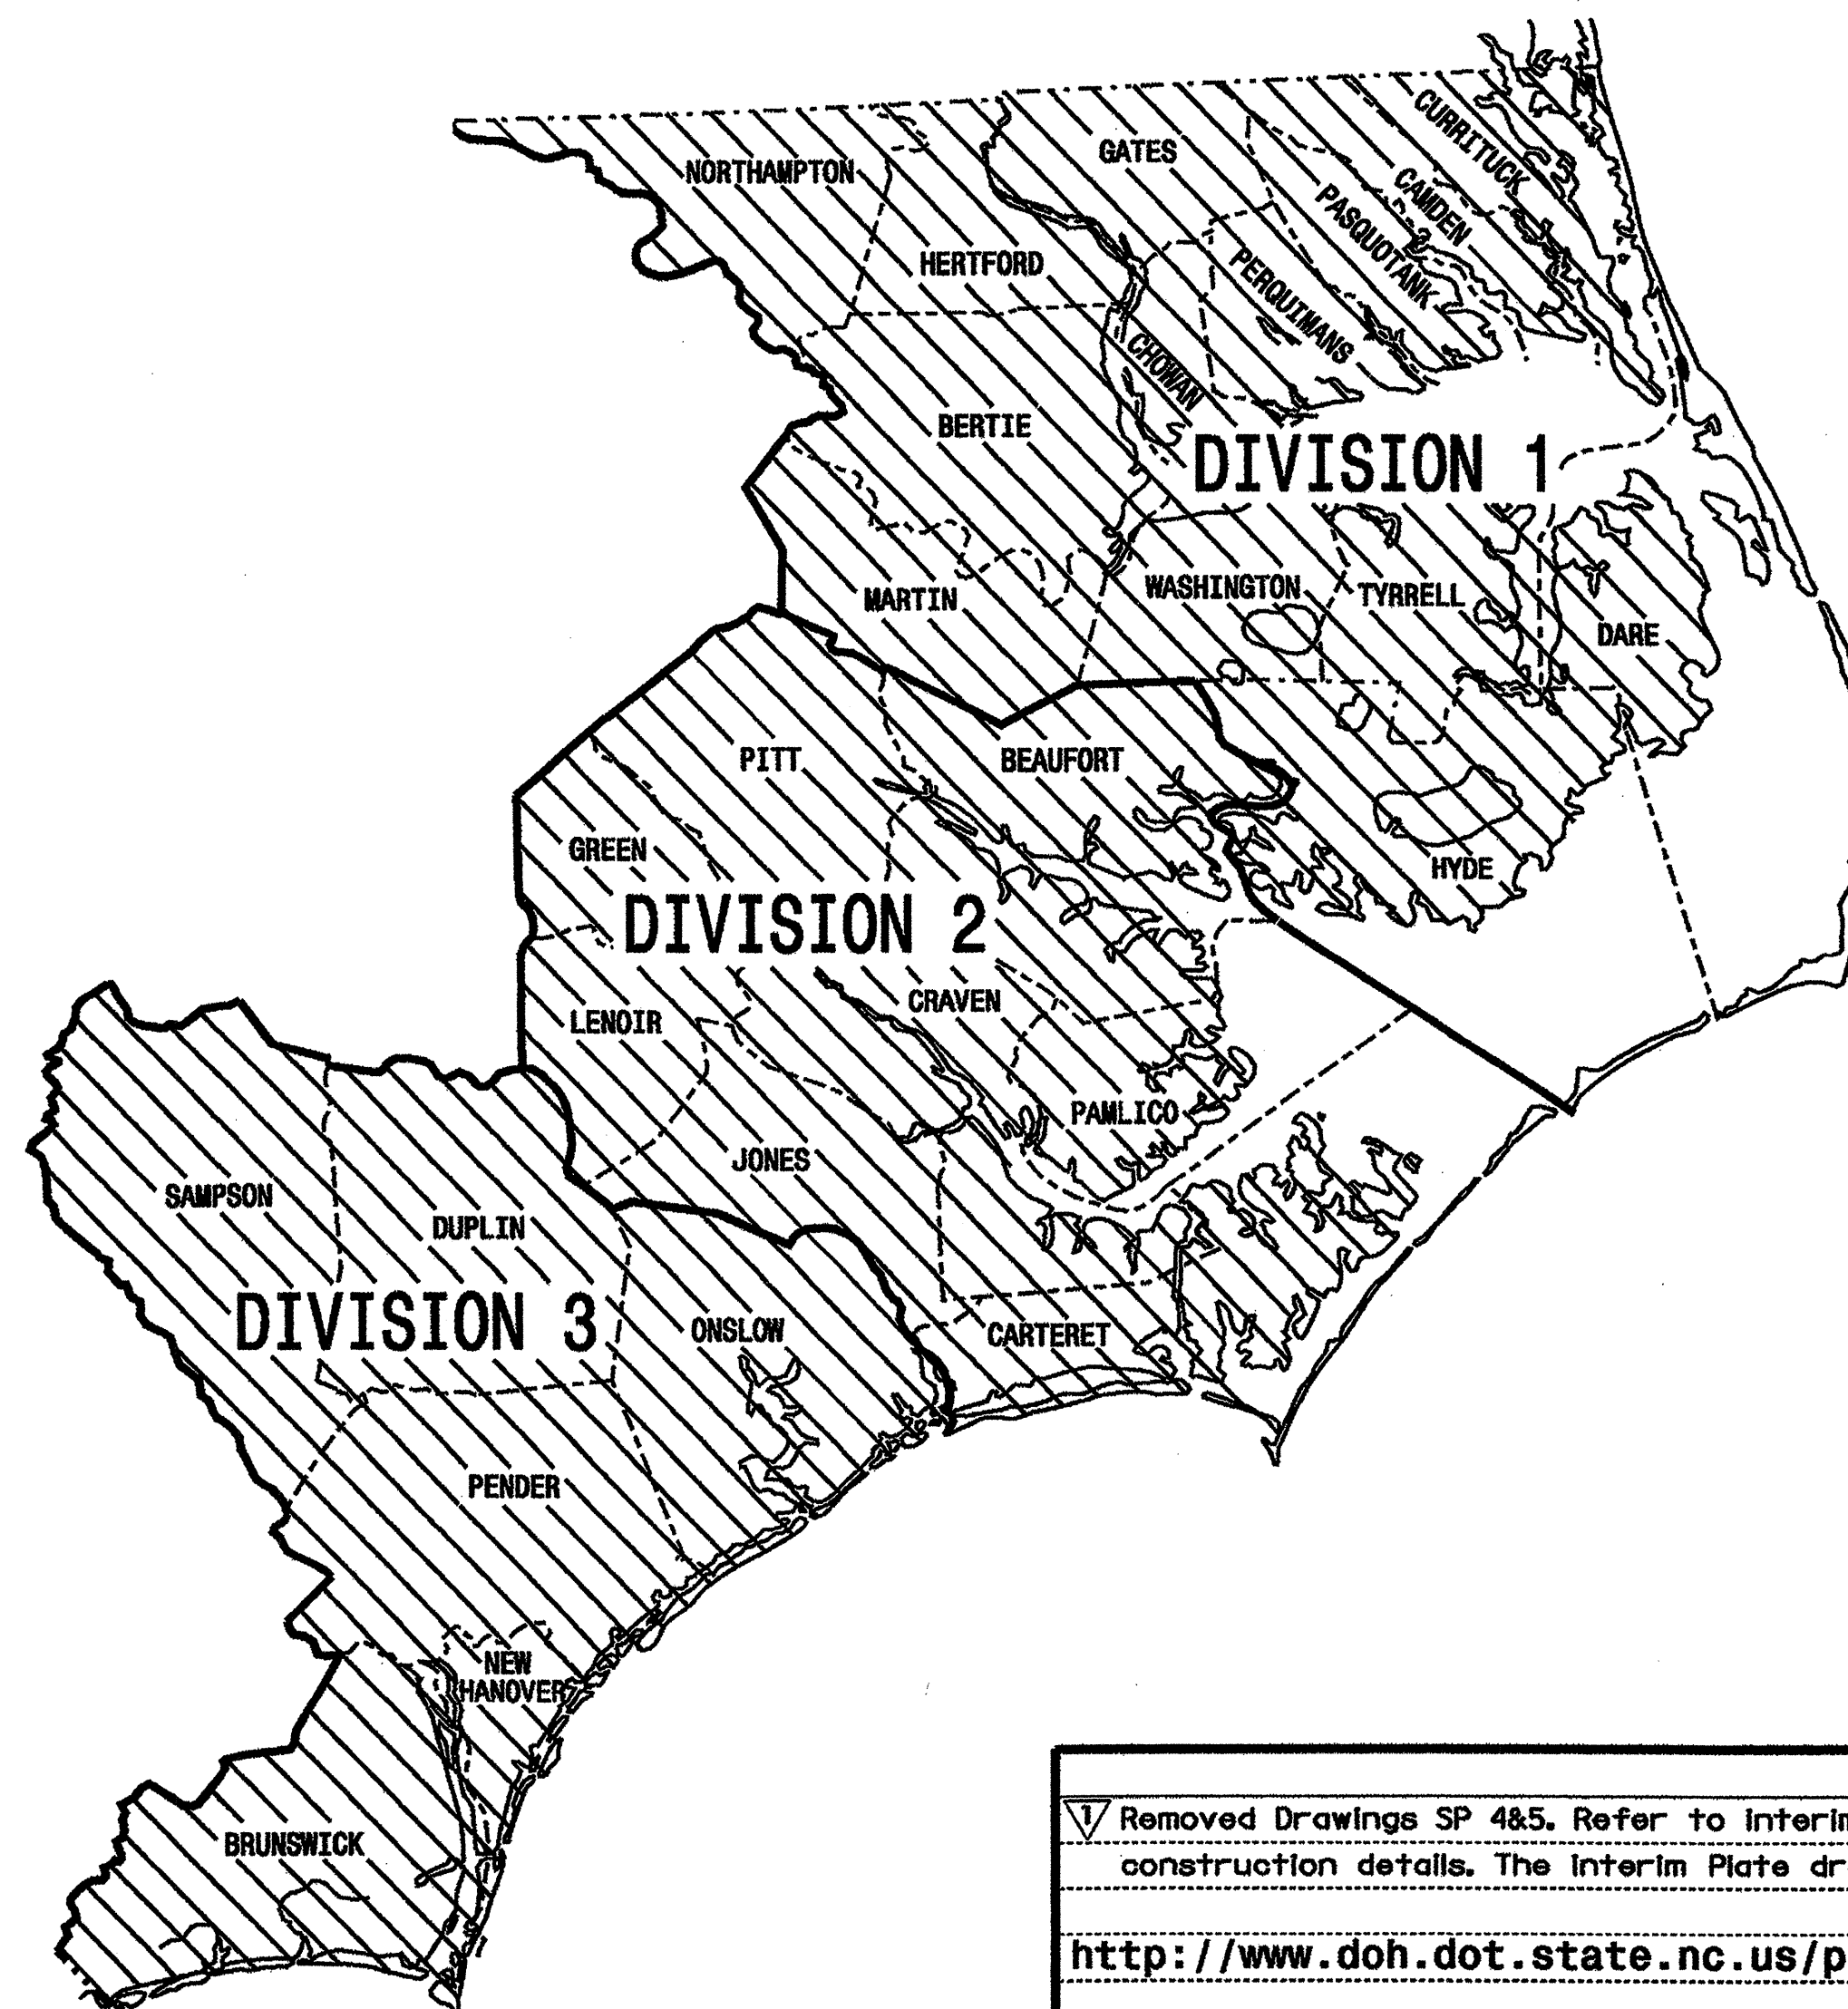

REVISIONS	INITIALS	DATE
▼ Removed Drawings SP 4&5. Refer to Interim plate drawings for Metal Pole fabrication and Standard Foundation construction details. The Interim Plate drawings are available at the NCDOT website shown below: http://www.doh.dot.state.nc.us/preconstruct/traffic/tmssu/SMS/metal_pole/poles.htm	<i>[Signature]</i>	9.24.03

Prepared in the Offices of:

122 N. McDowell St., Raleigh, NC 27603

Designed in conformance with the 2002 Interim to the 4th Edition 2001 **AASHTO** Standard Specifications for Structural Supports for Highway Signs, Luminaires, and Traffic Signals

INDEX OF PLANS

DRAWING NUMBER	DESCRIPTION
SP1	Title Sheet
SP2	Strain Pole Standard Notes
SP3	Load Case and Design Details
▼ SP4	Fabrication Details
▼ SP5	Standard Foundation Details

NCDOT CONTACTS:
TRAFFIC ENGINEERING AND SAFETY SYSTEMS BRANCH

G. A. FULLER, P.E. – TRAFFIC MANAGEMENT & SIGNAL SYSTEMS ENGINEER
 R. E. MULLINAX, P.E. – SIGNALS AND GEOMETRICS ENGINEER
 D. C. SARKAR, P.E. – SIGNALS AND GEOMETRICS STRUCTURAL ENGINEER
 A. M. ESPOSITO, P.E. – SIGNALS AND GEOMETRICS PROJECT ENGINEER
 C. F. ANDREWS, JR. – SIGNALS AND GEOMETRICS PROJECT ENGINEER

SEAL

[Signature] 2.14.03
SIGNATURE DATE