



SOIL TEST RESULTS															
SAMPLE NO.	OFFSET	STATION	DEPTH INTERVAL	AASHTO CLASS.	LL	PI	% BY WEIGHT				% PASSING (SIEVES)			% MOISTURE	% ORGANIC
							C. SAND	F. SAND	SILT	CLAY	10	40	200		
S-41	16m RT	21+80	0.10 - 0.60	A-7-5 (5)	41	17	18.5	34.2	15.0	32.2	100	92	49		
S-41A	16m RT	21+60	0.60 - 1.00	A-6 (4)	34	12	19.7	29.0	19.0	32.2	100	92	54		
S-9	4m RT	22+00	0.20 - 1.00	A-4(0)	32	NP	23.2	37.2	17.4	22.2	100	91	42	32.9	6.0
S-9A	4m RT	22+00	1.00 - 1.20	A-6(5)	34	12	17.8	25.9	20.0	36.4	100	91	59		
S-10	1.5m RT	23+00	0.30 - 1.20	A-4(1)	22	9	23.6	36.0	16.2	24.2	100	94	42		
S-10A	1.5m RT	23+00	1.20 - 1.70	A-6(2)	27	12	24.0	31.3	16.4	28.3	100	93	46		
S-11	15.5m RT	24+00	0.10 - 0.40	A-2-4(0)	17	4	28.9	38.0	12.9	20.2	100	88	35		
S-11A	15.5m RT	24+00	0.40 - 1.00	A-2-4(0)	14	NP	33.1	44.5	18.3	4.0	100	87	24		
S-11B	15.5m RT	24+00	1.00 - 1.20	A-2-4(0)	22	10	31.3	37.0	11.5	20.2	100	87	33		
S-43	22.5m RT	24+45	0.60 - 0.80	A-6(1)	27	12	31.8	31.0	9.0	28.2	100	88	39		
S-43A	22.5m RT	24+45	0.80 - 1.10	A-6(5)	37	18	27.8	27.4	8.6	36.3	100	88	47		

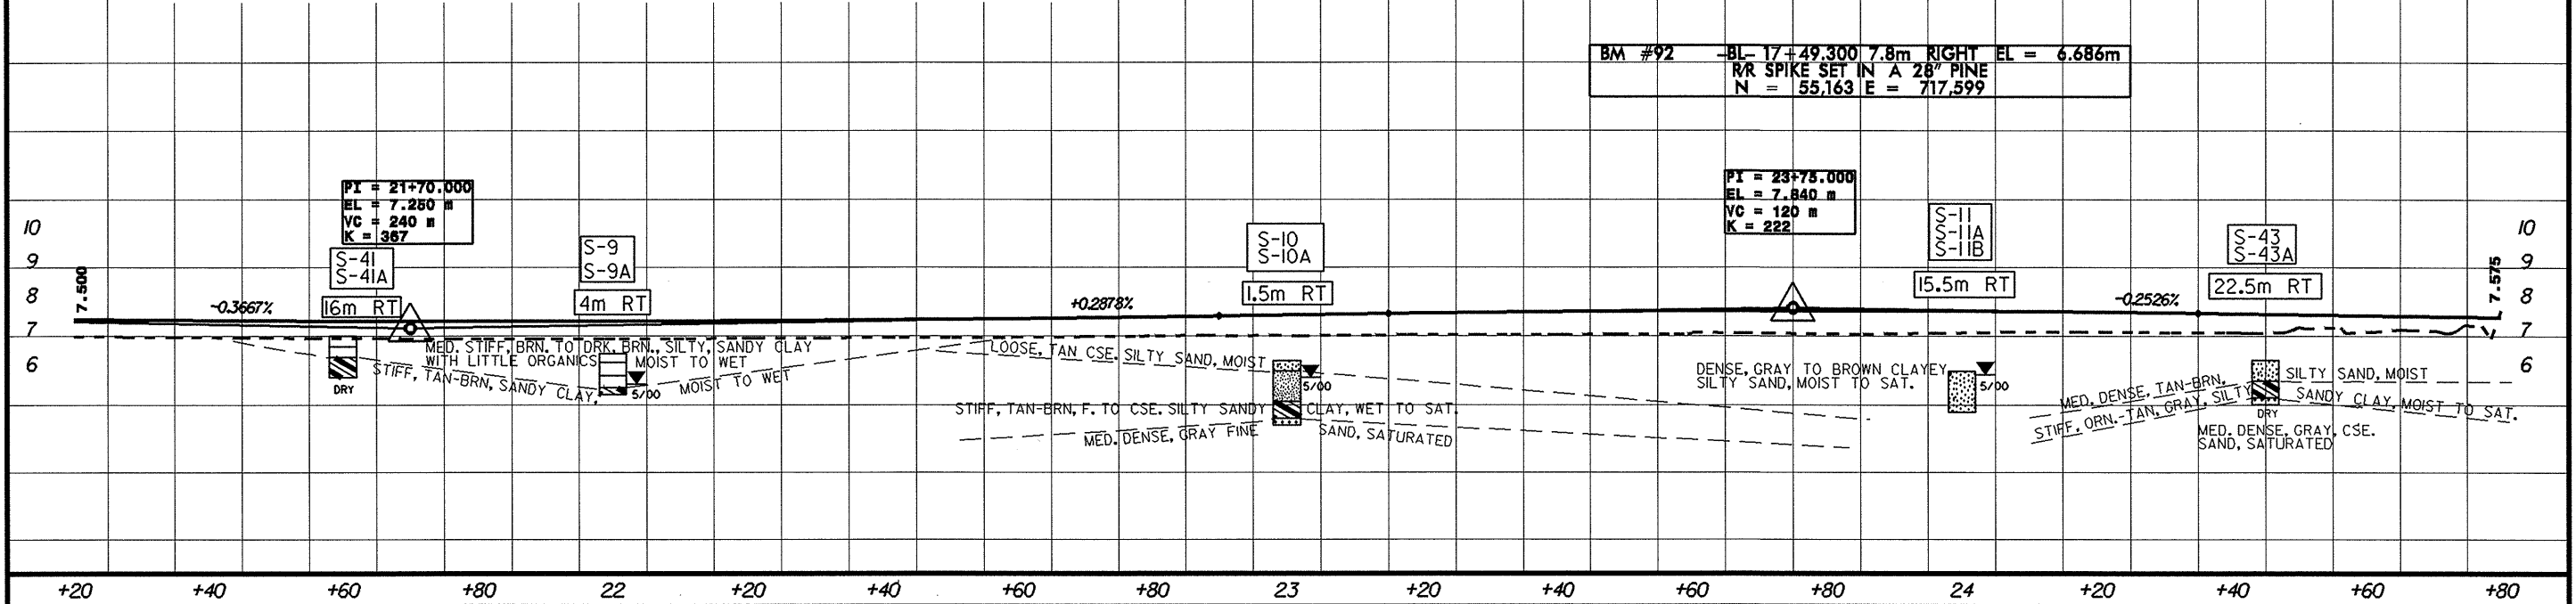

SOIL TEST RESULTS															
SAMPLE NO.	OFFSET	STATION	DEPTH INTERVAL	AASHTO CLASS.	LL	PI	% BY WEIGHT				% PASSING (SIEVES)			% MOISTURE	% ORGANIC
							C. SAND	F. SAND	SILT	CLAY	10	40	200		
S-12	15.5m RT	25+00	0.00 - 0.40	A-2-4(0)	20	NP	28.7	41.8	17.4	12.1	100	93	32		
S-12A	15.5m RT	25+00	0.40 - 0.80	A-7-6(11)	43	24	15.8	28.9	19.0	36.4	100	96	58		
S-12B	15.5m RT	25+00	0.80 - 1.20	A-2-6(0)	25	11	28.0	43.7	4.0	24.2	100	95	29		
S-44	15m RT	25+50	0.50 - 0.90	A-6(2)	30	13	22.0	34.8	9.0	34.2	100	93	45		
S-14	2m RT	26+00	0.10 - 0.50	A-2-4(0)	18	NP	30.1	54.7	6.2	9.1	99	91	17		
S-14A	2m RT	26+00	0.50 - 1.00	A-2-6(0)	24	11	25.6	43.6	10.6	20.2	100	93	32		
S-14B	2m RT	26+00	1.00 - 1.20	A-2-4(0)	17	NP	37.4	46.9	3.5	12.1	100	93	16		
S-15	5.5m LT	27+00	0.00 - 0.50	A-2-4(0)	15	NP	25.6	58.1	9.2	7.1	100	93	19		
S-17	11.5m LT	27+80	0.00 - 0.30	A-2-4(0)	32	NP	26.2	58.5	11.2	4.0	99	90	19	54.4	6.6
S-17A	11.5m LT	27+80	0.50 - 1.00	A-2-4(0)	32	NP	27.2	56.7	12.1	4.0	98	87	20	63.3	6.7
S-17B	11.5m LT	27+80	1.50 - 2.20	A-2-4(0)	24	NP	3.0	72.5	12.4	12.0	100	99	30		
S-18	15.5m LT	28+00	0.50 - 1.70	A-2-5(0)	63	NP	39.4	46.0	10.6	4.0	100	76	16	88.5	10.9
S-18A	15.5m LT	28+00	1.70 - 2.10	A-2-4(0)	28	NP	15.5	74.1	6.4	4.0	100	94	14		

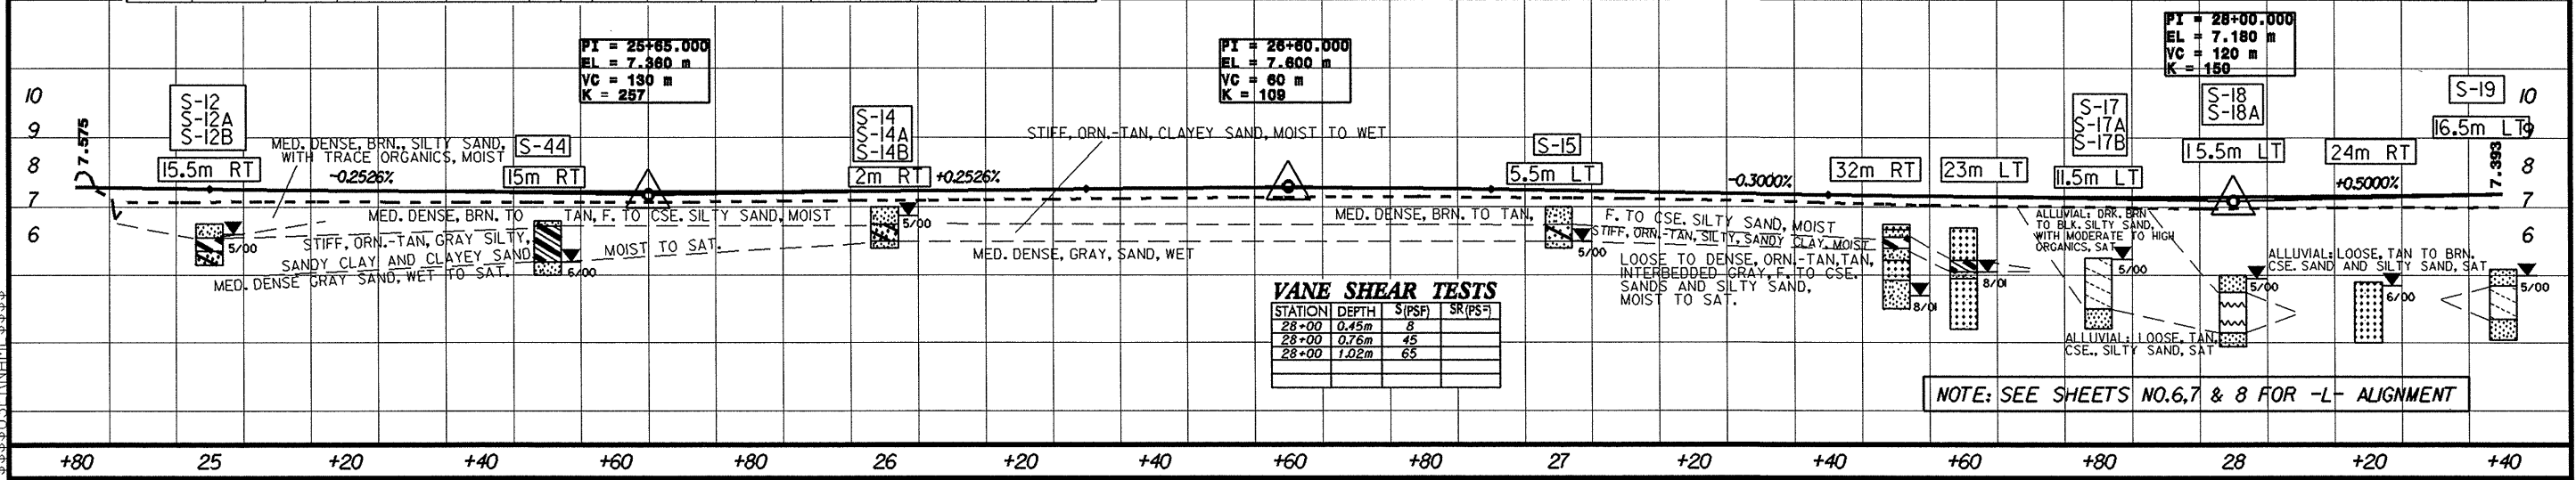

NOTE: SEE SHEETS NO.6,7 & 8 FOR -L- ALIGNMENT