


METRIC

CONST. REV. _____
R/W REV. _____


PROJECT REFERENCE NO. U-2734	SHEET NO. 9
R/W SHEET NO.	
ROADWAY DESIGN ENGINEER	HYDRAULICS ENGINEER
INCOMPLETE PLANS DO NOT USE FOR R/W ACQUISITION PRELIMINARY PLANS DO NOT USE FOR CONSTRUCTION	

- LEGEND**
- PAVEMENT REMOVAL
 - PROPOSED BIKE PATH
 - PROPOSED 125mm CONCRETE MONOLITHIC ISLAND (SURFACE MOUNTED)

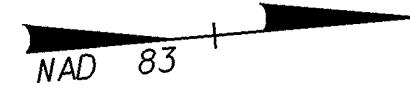

-L-

PI Sta. 25+03.208
 $\Delta = 2^{\circ}00'23.5"$ (LT)
 L = 122.397
 T = 61.205
 R = 3,495.000
 SE = NC

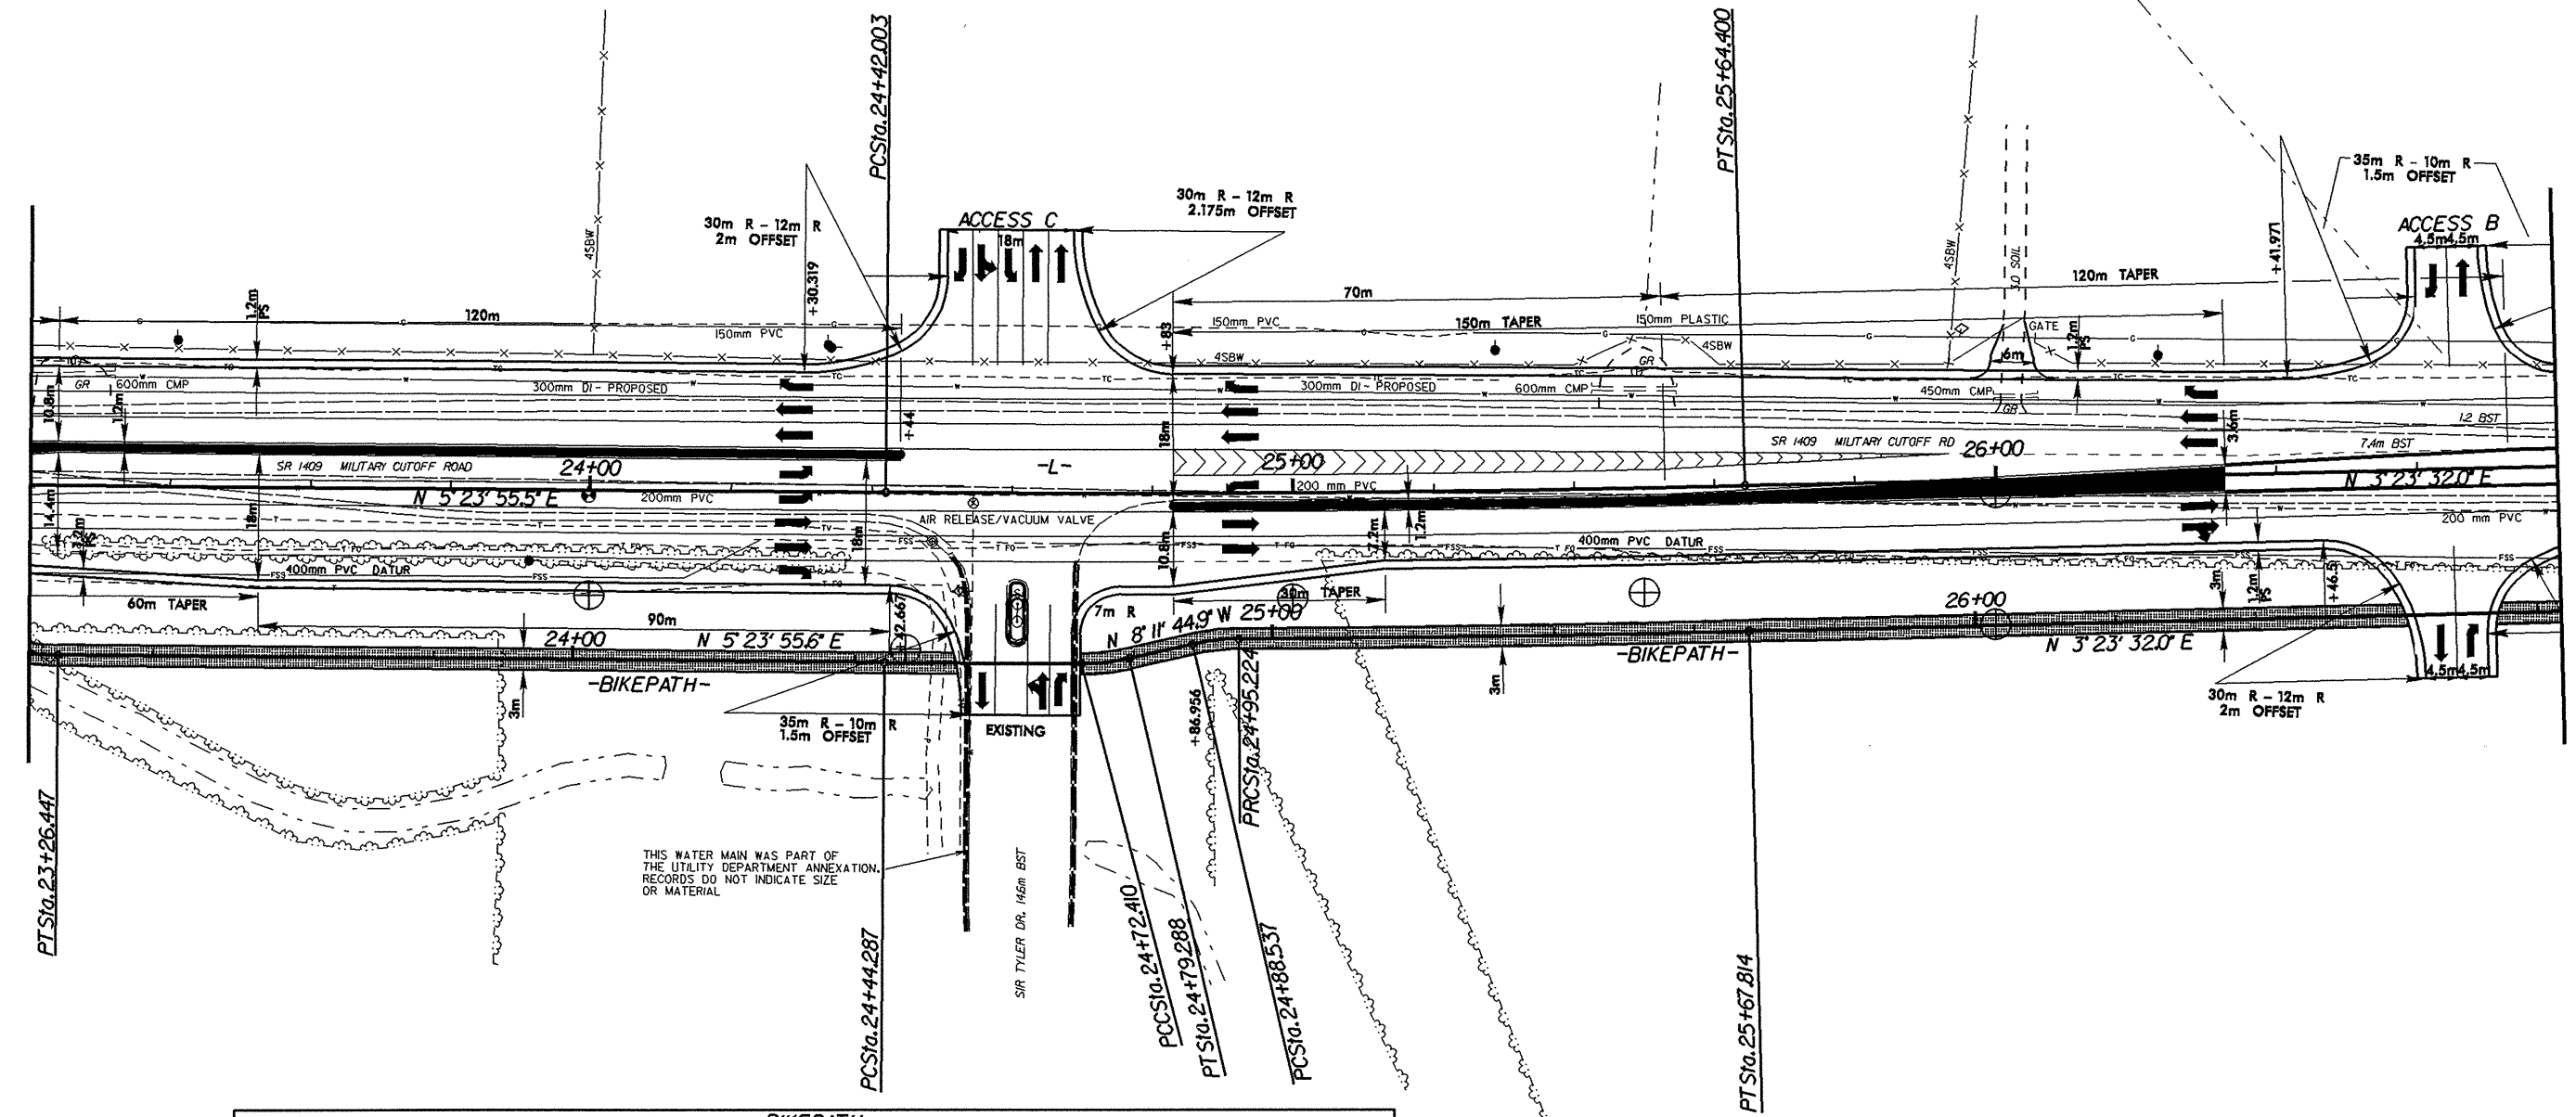

-BIKEPATH-

PI Sta. 23+24.374	PI Sta. 24+58.348	PI Sta. 24+75.864	PI Sta. 24+91.894	PI Sta. 25+31.520
$\Delta = 7^{\circ}55'52.7"$ (LT)	$\Delta = 0^{\circ}27'28.7"$ (LT)	$\Delta = 13^{\circ}08'12.3"$ (LT)	$\Delta = 12^{\circ}46'15.4"$ (RT)	$\Delta = 1^{\circ}10'58.5"$ (LT)
L = 4,153	L = 28,123	L = 6,878	L = 6,687	L = 72,590
T = 2,080	T = 14,062	T = 3,454	T = 3,357	T = 36,296
R = 30,000	R = 3,519,600	R = 30,000	R = 30,000	R = 3,516,000

*****SYTIME*****
 *****PLOTNAME*****
 *****DATE*****