



10/26/08

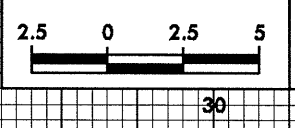

PROJECT REFERENCE NO.	SHEET NO.
U-2734	X-47

50 40 30 20 10 0 10 20 30 40 50

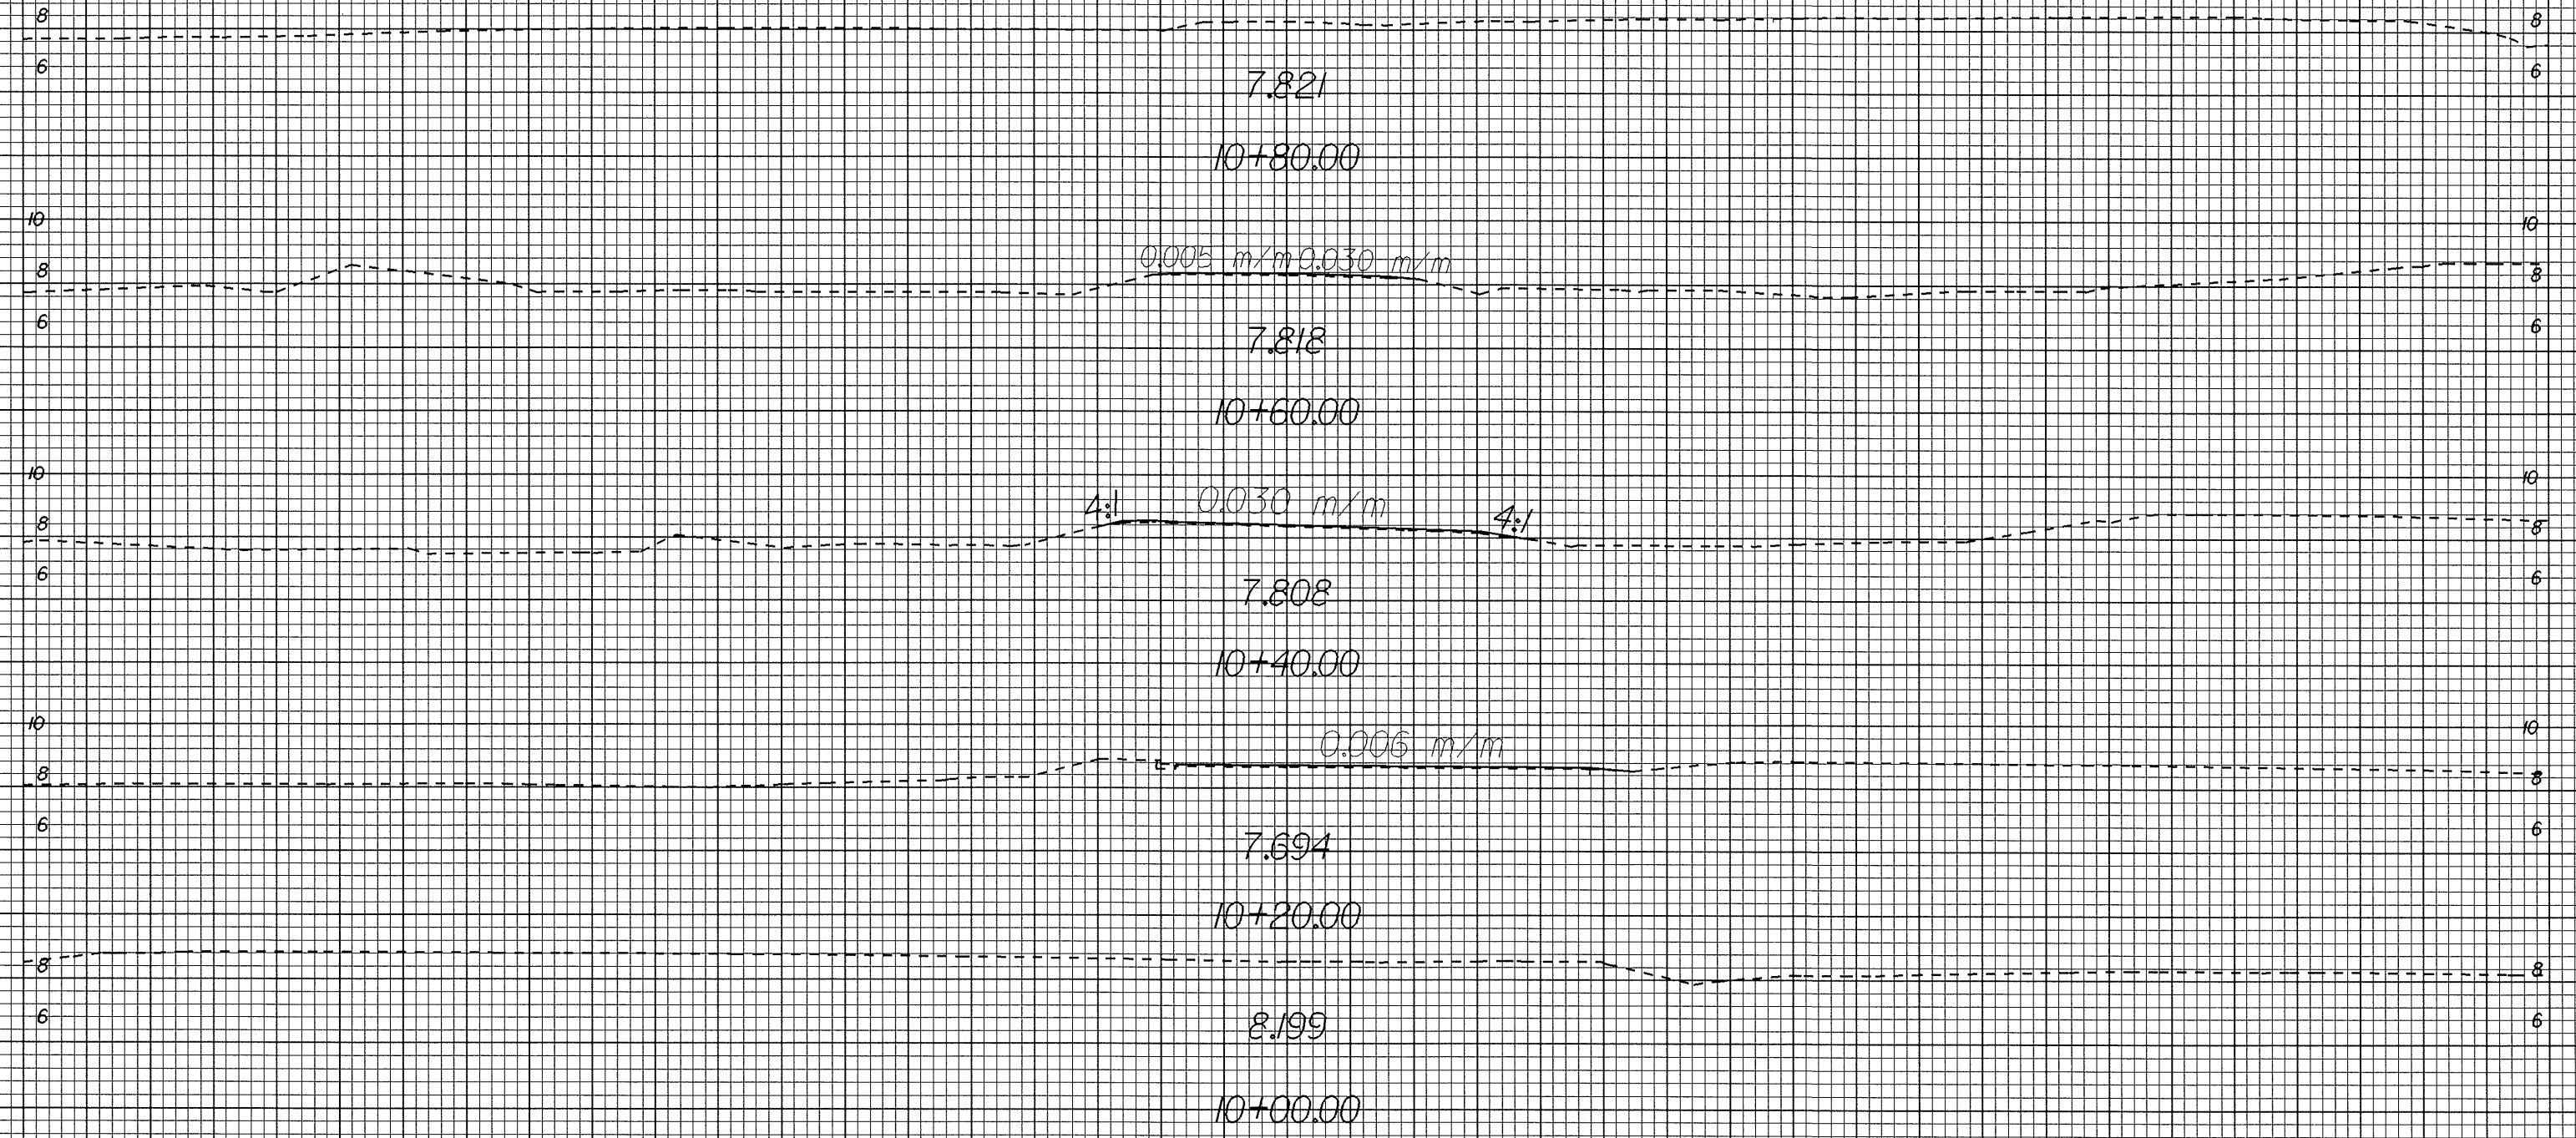

50 40 30 20 10 0 10 20 30 40 50

88-JAN-2004 14:45
C:\shiley AT R02128\shiley.dwg