



10/25/23

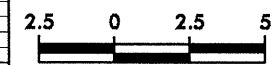

PROJECT REFERENCE NO.	SHEET NO.
U-2734	X-44

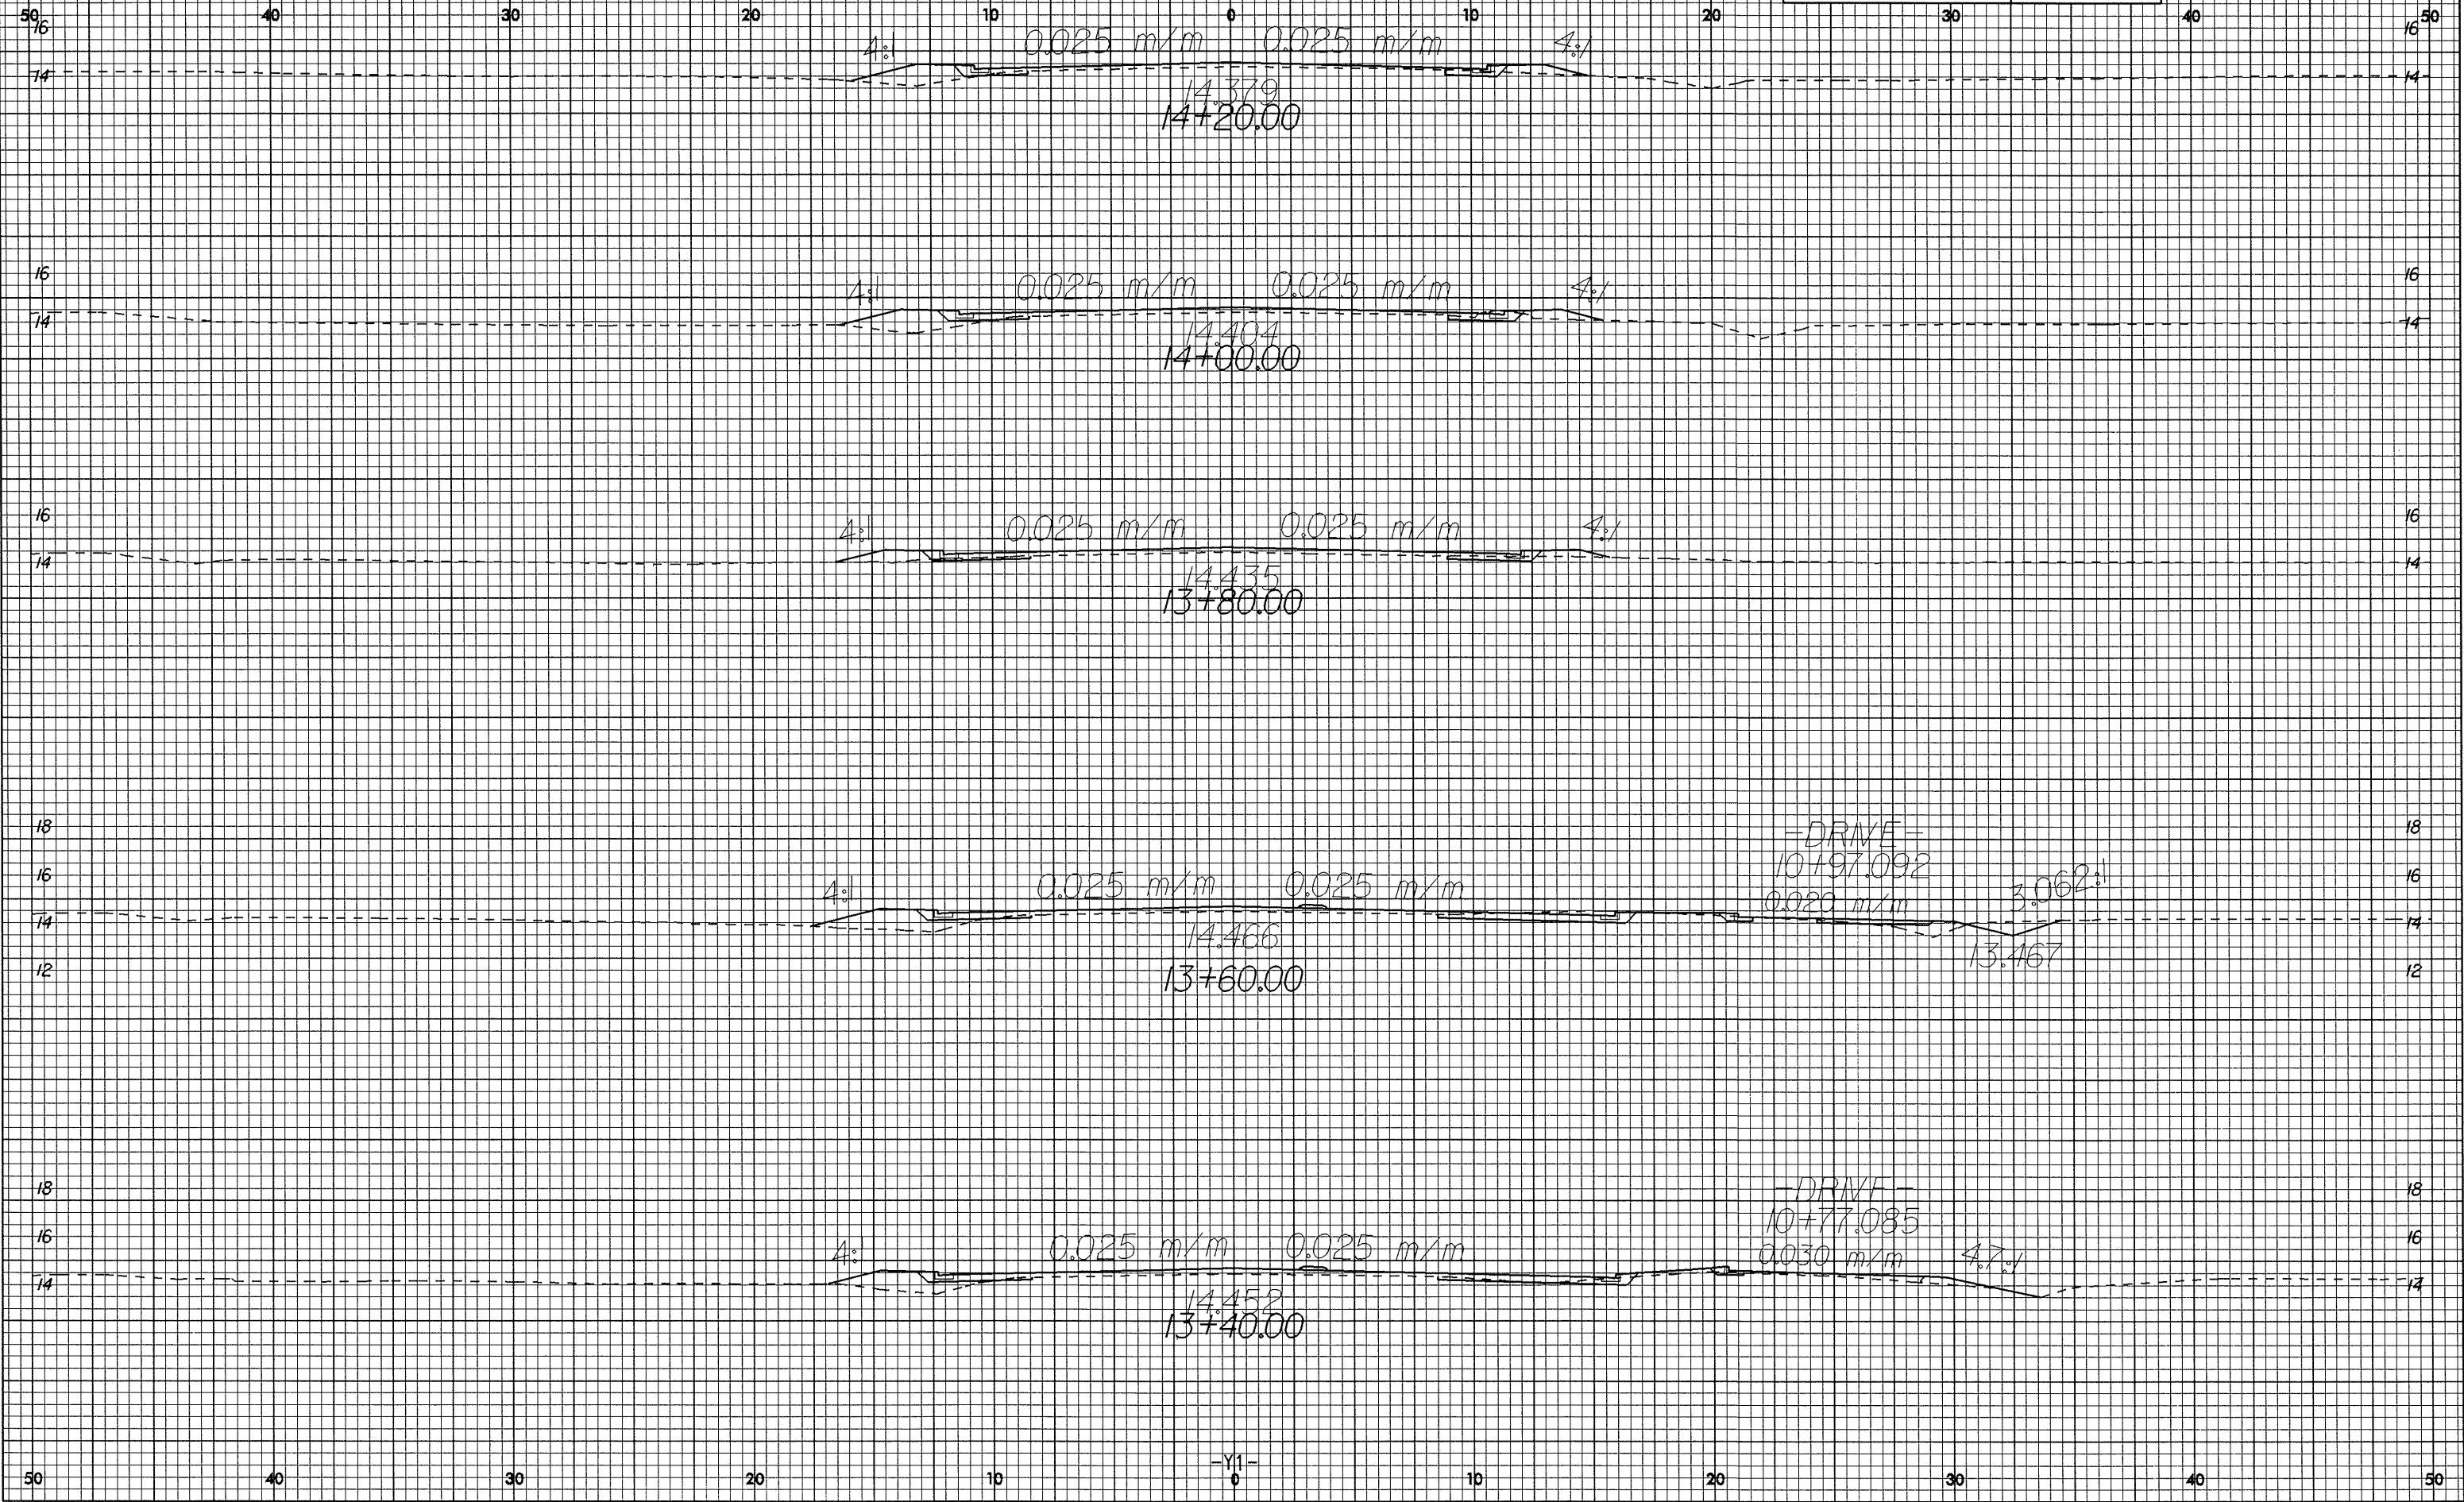

19-NOV-2003 12:18
andersonjohnson AT 10/25/23