



10/26/08

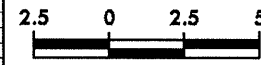

PROJECT REFERENCE NO.
U-2734

SHEET NO.
X-37

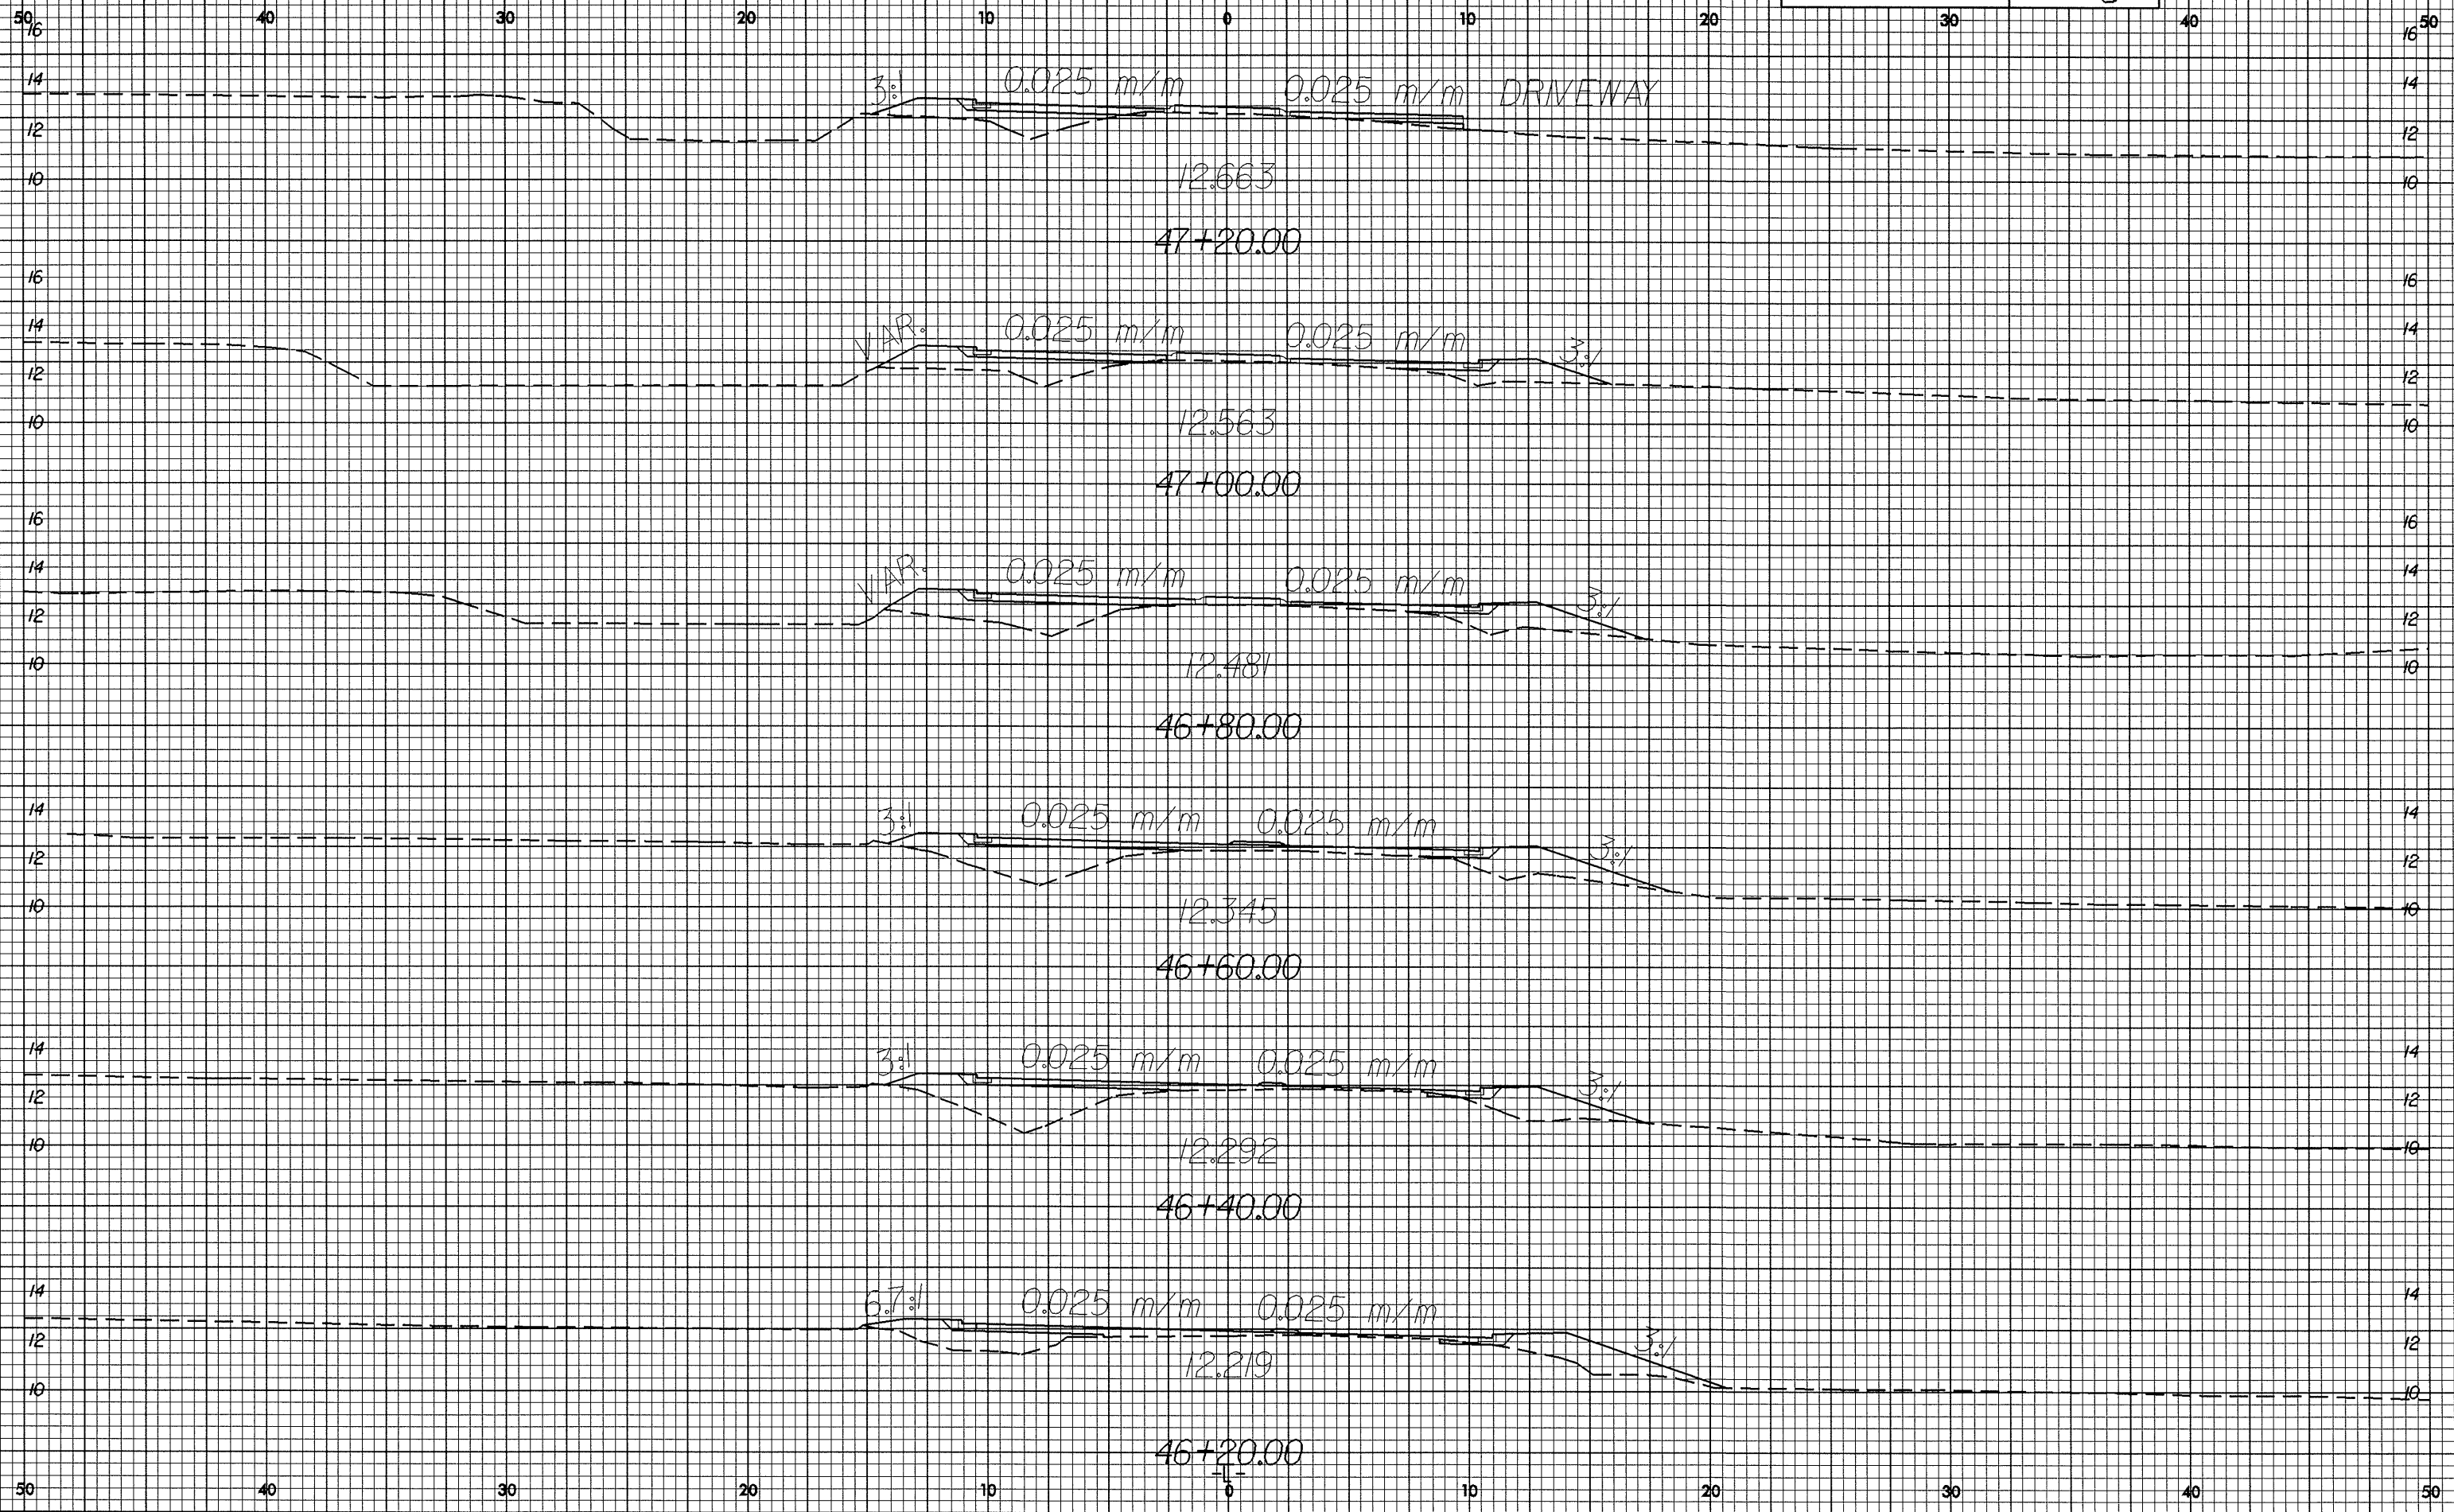

23-Jan-2004 10:32
Shahley AT R023151.cwp