

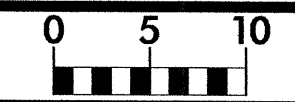
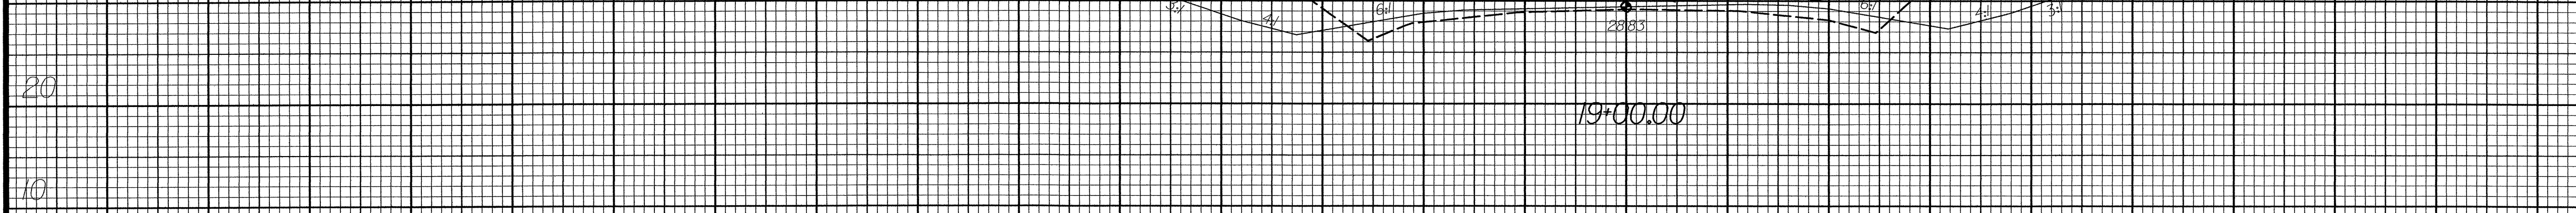
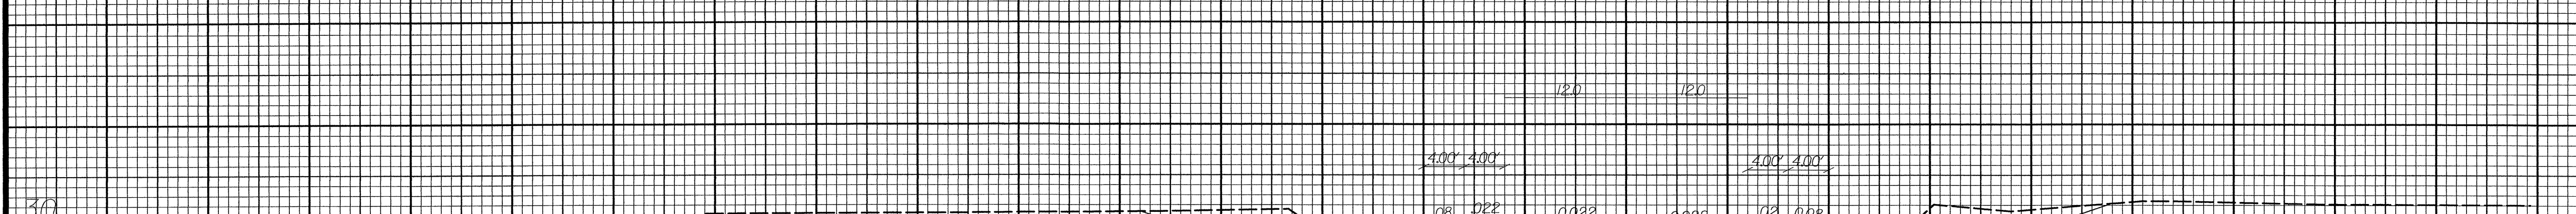


B-23/99

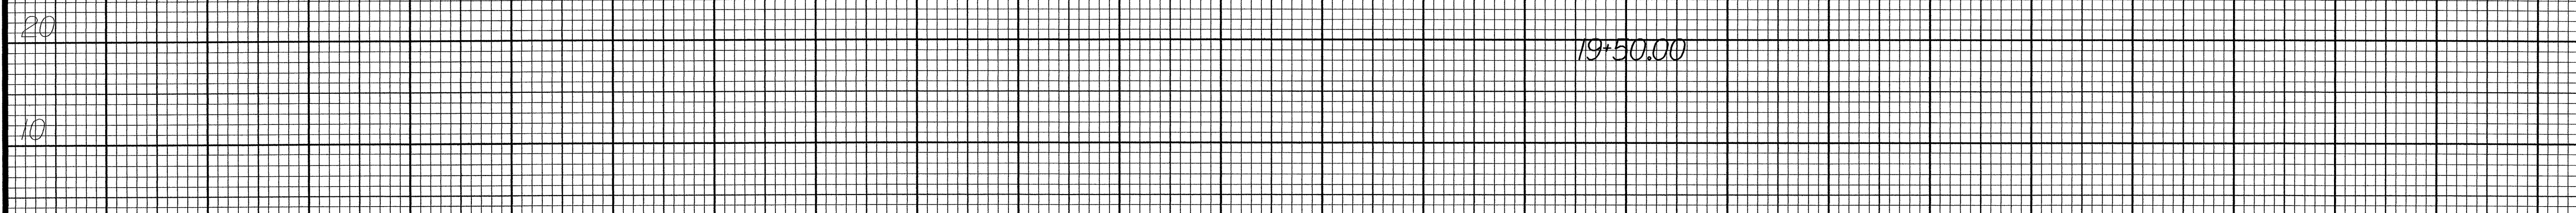

PROJ. REFERENCE NO.
B-3884

SHEET NO.
X-6

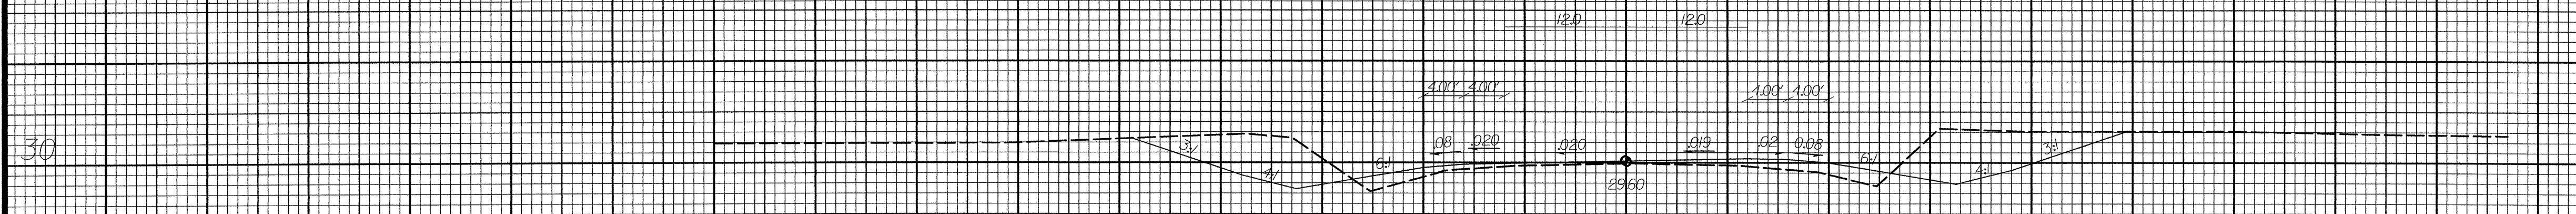

\$\$\$\$\$ SYSTEMS \$\$\$
\$\$\$\$\$ SURVEYING \$\$\$
\$\$\$\$\$ SURVEYING \$\$\$