


TIP: B-3901

CONTRACT: C201072

T.I.P. NO.	SHEET NO.
B-3901	UO-1

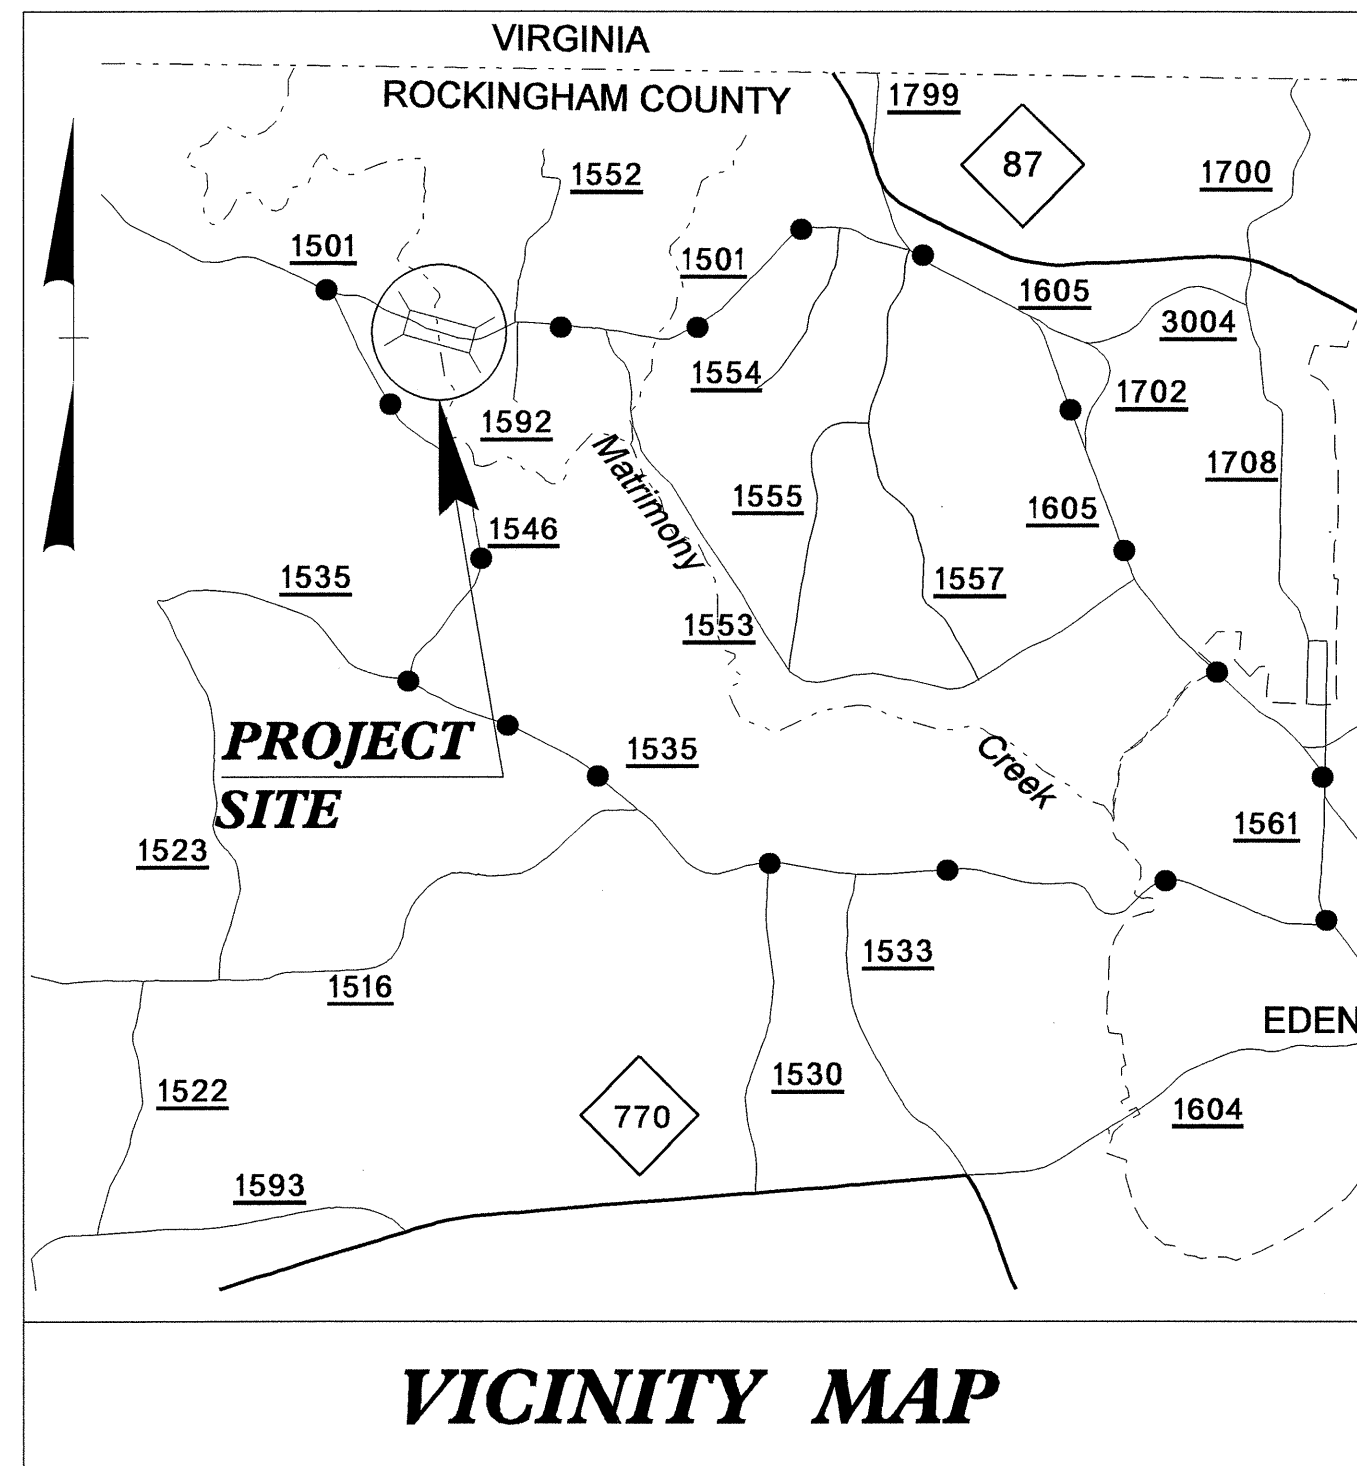



--- DENOTES OFFSITE DETOUR

STATE OF NORTH CAROLINA
DIVISION OF HIGHWAYS

**UTILITIES BY OTHERS PLANS
ROCKINGHAM COUNTY**

**LOCATION: BRIDGE NO. 181 OVER MATRIMONY CREEK
ON SR 1501 (GARRETT ROAD)**

TYPE OF WORK: UTILITIES

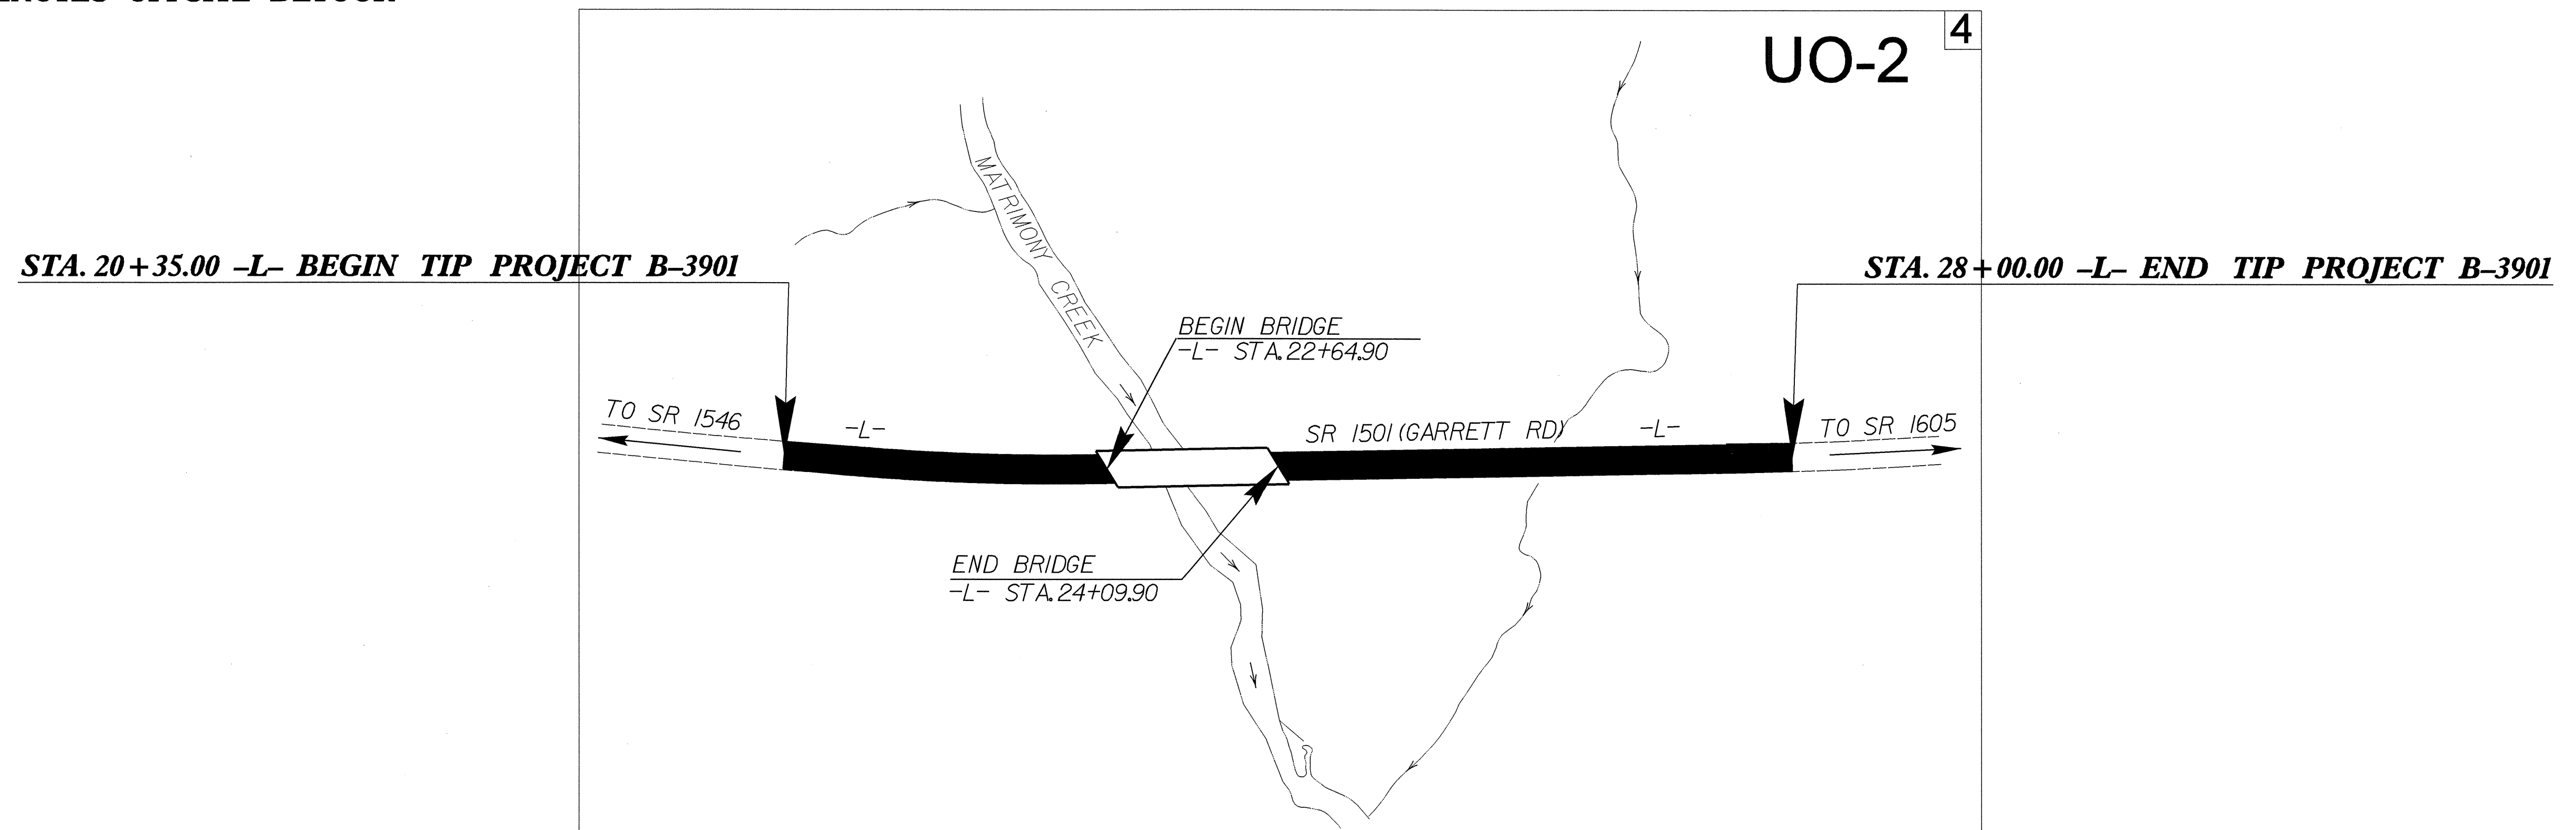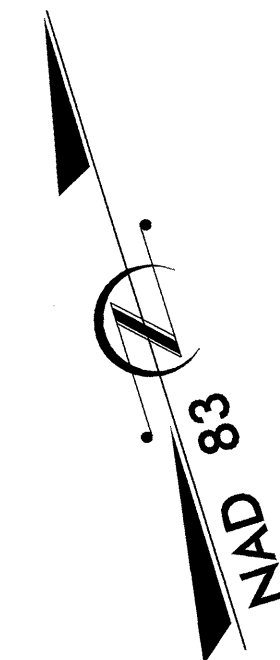

INDEX OF SHEETS	
SHEET NO.	DESCRIPTION
UO-1	TITLE SHEET
UO-2	UTILITIES BY OTHERS PLAN SHEET

UTILITY OWNERS ON PROJECT
(1) Duke Energy
(2) Time Warner
(3) Sprint

PREPARED IN THE OFFICE OF:
**DIVISION OF HIGHWAYS
DESIGN SERVICES
UTILITY SECTION**

1591 MAIL SERVICES CENTER
RALEIGH NC 27699-1591
PHONE (919) 250-4128
FAX (919) 250-4119

Roger Worthington, P.E. UTILITIES SECTION ENGINEER
Steve McKee, P.E. UTILITIES SQUAD LEADER PROJECT ENGINEER
Nabil Hamdan UTILITIES PROJECT DESIGNER