

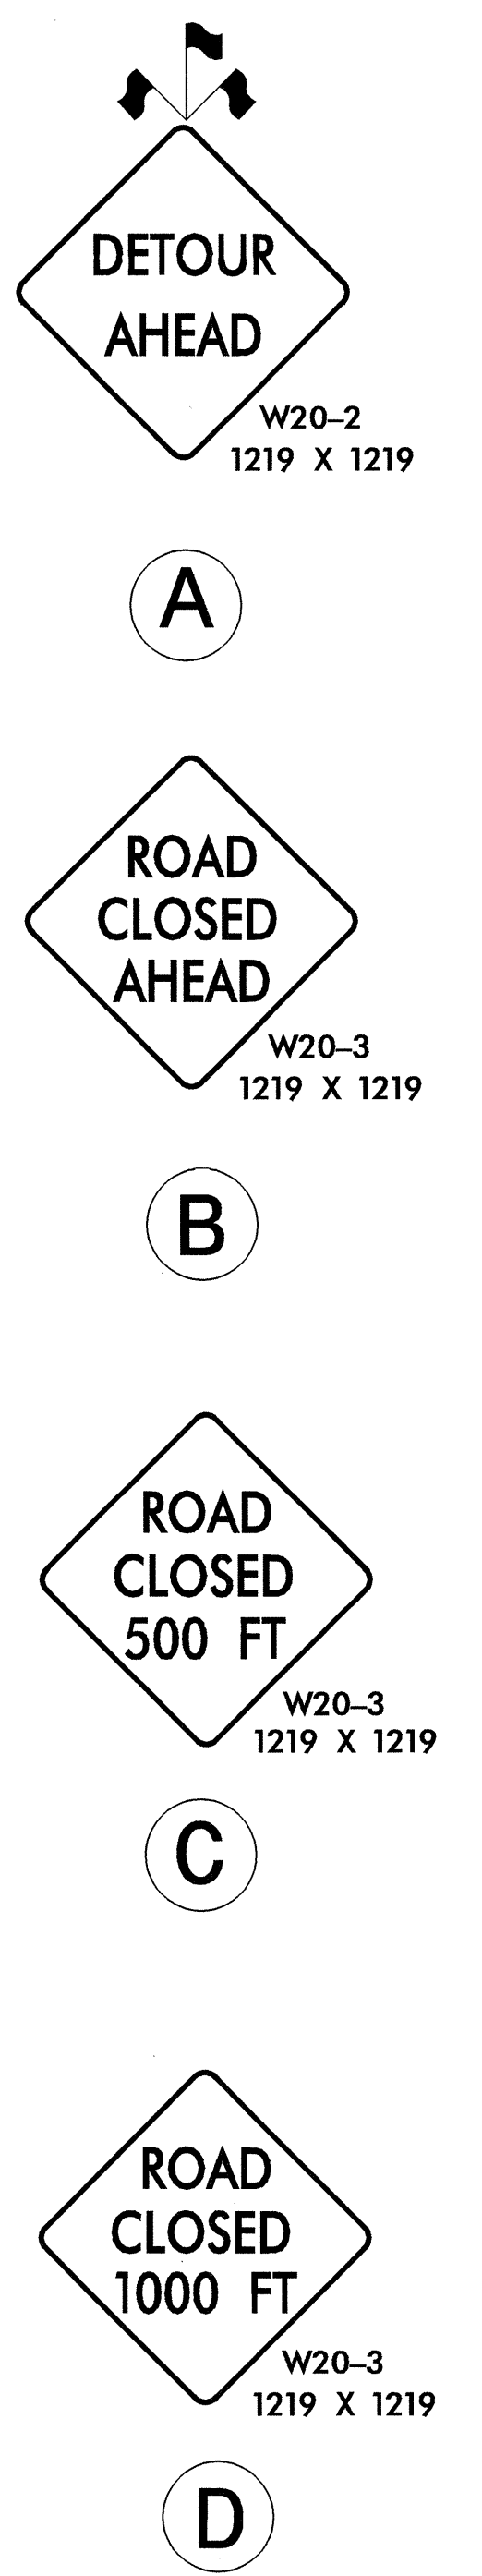


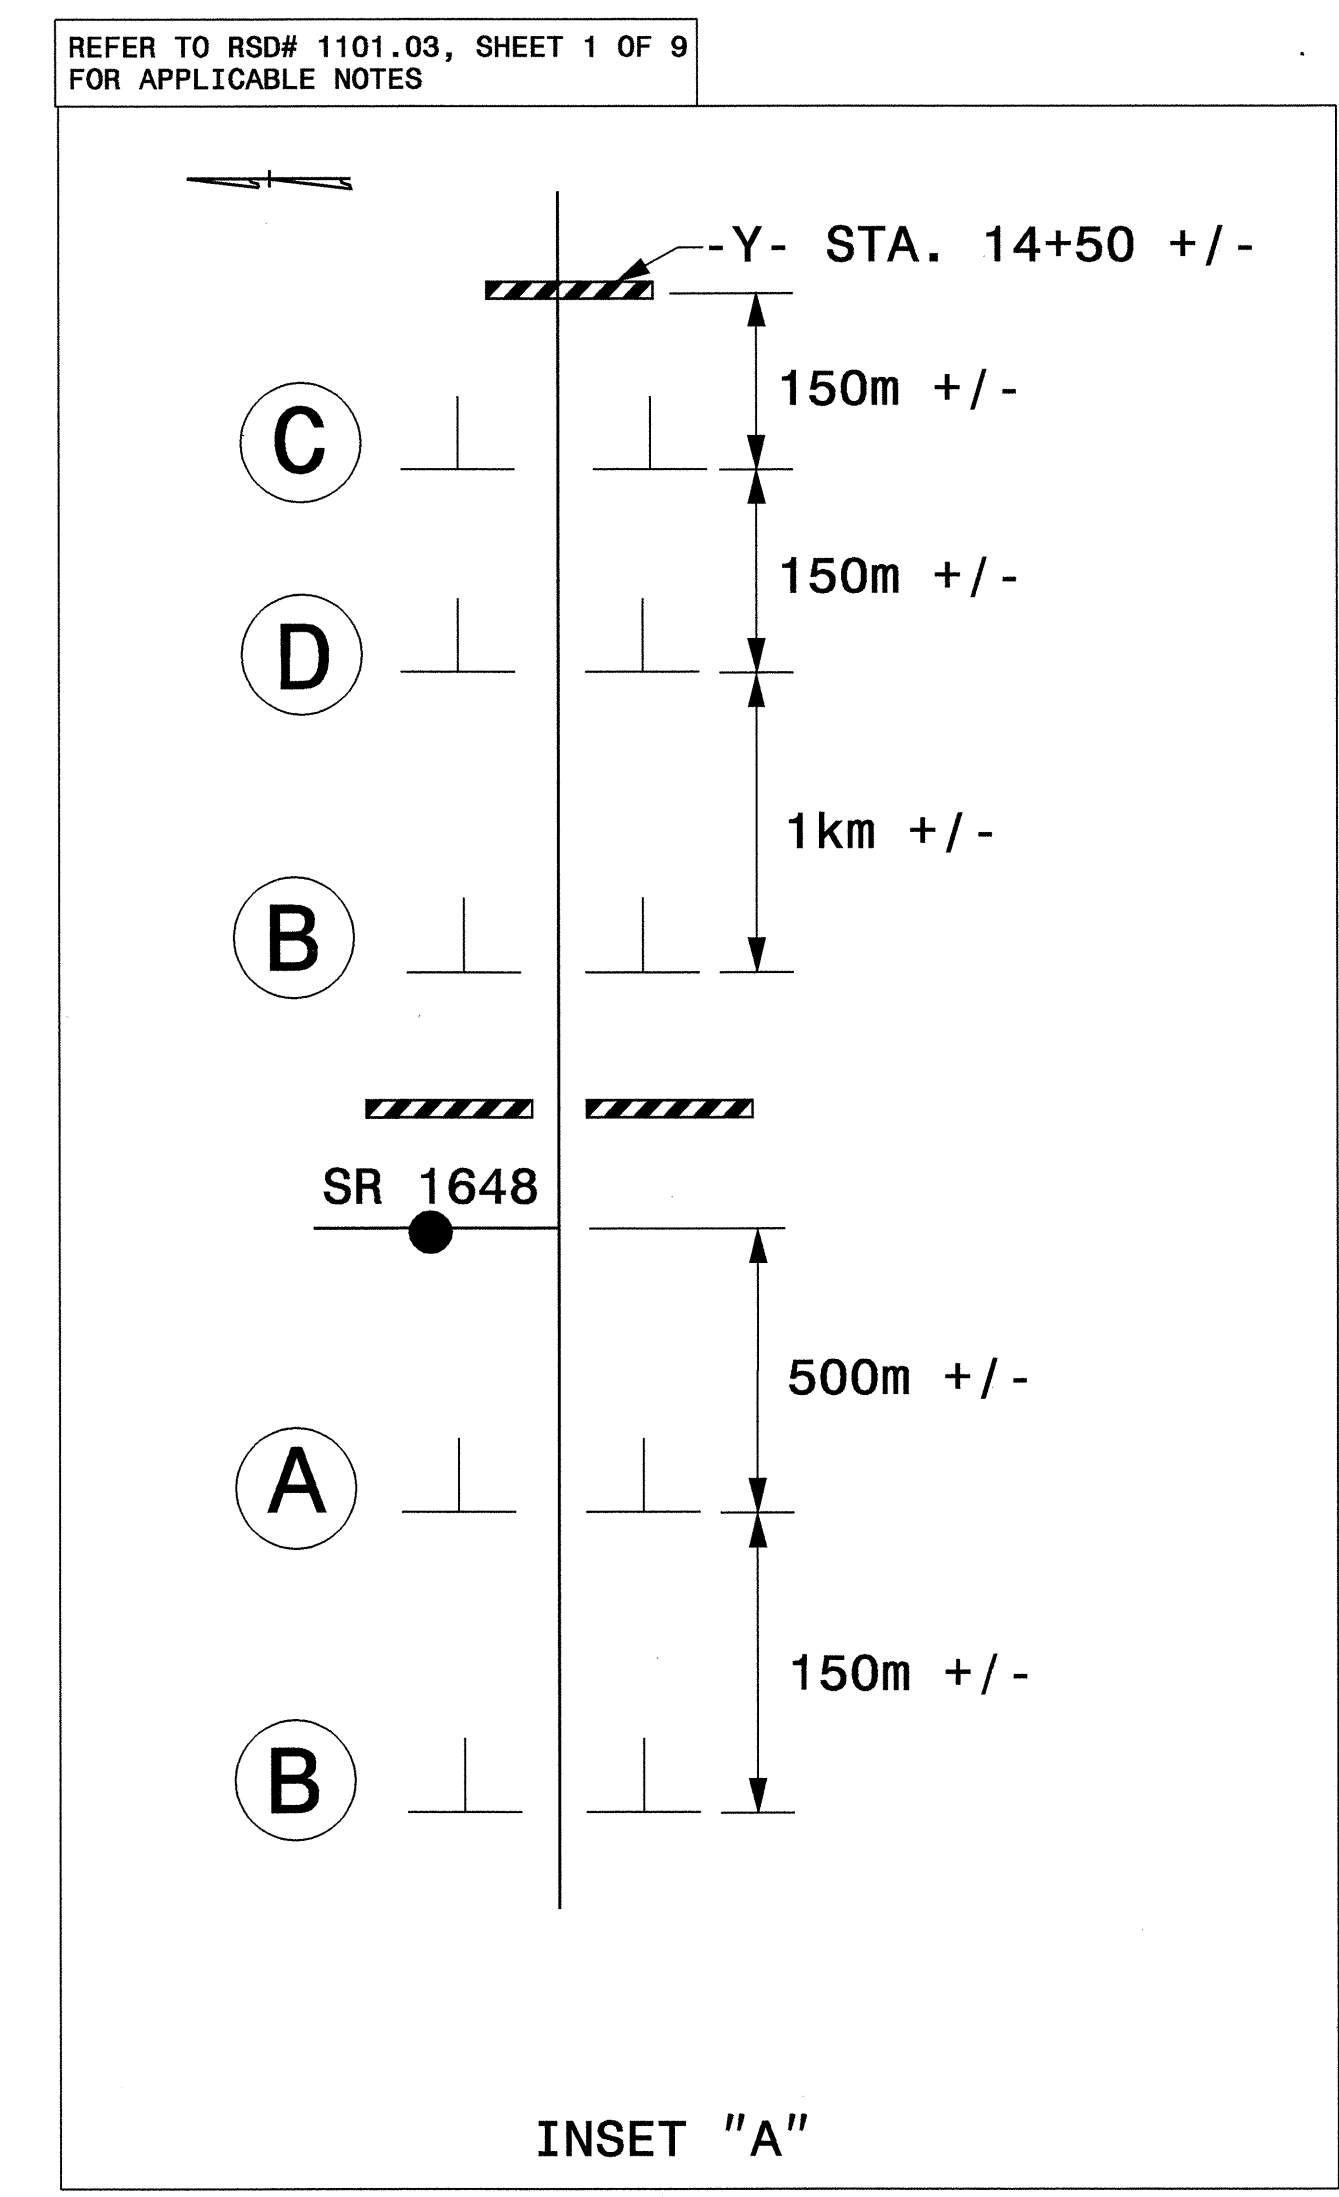

PROJ. REFERENCE NO.	SHEET NO.
B-1019	TCP-9

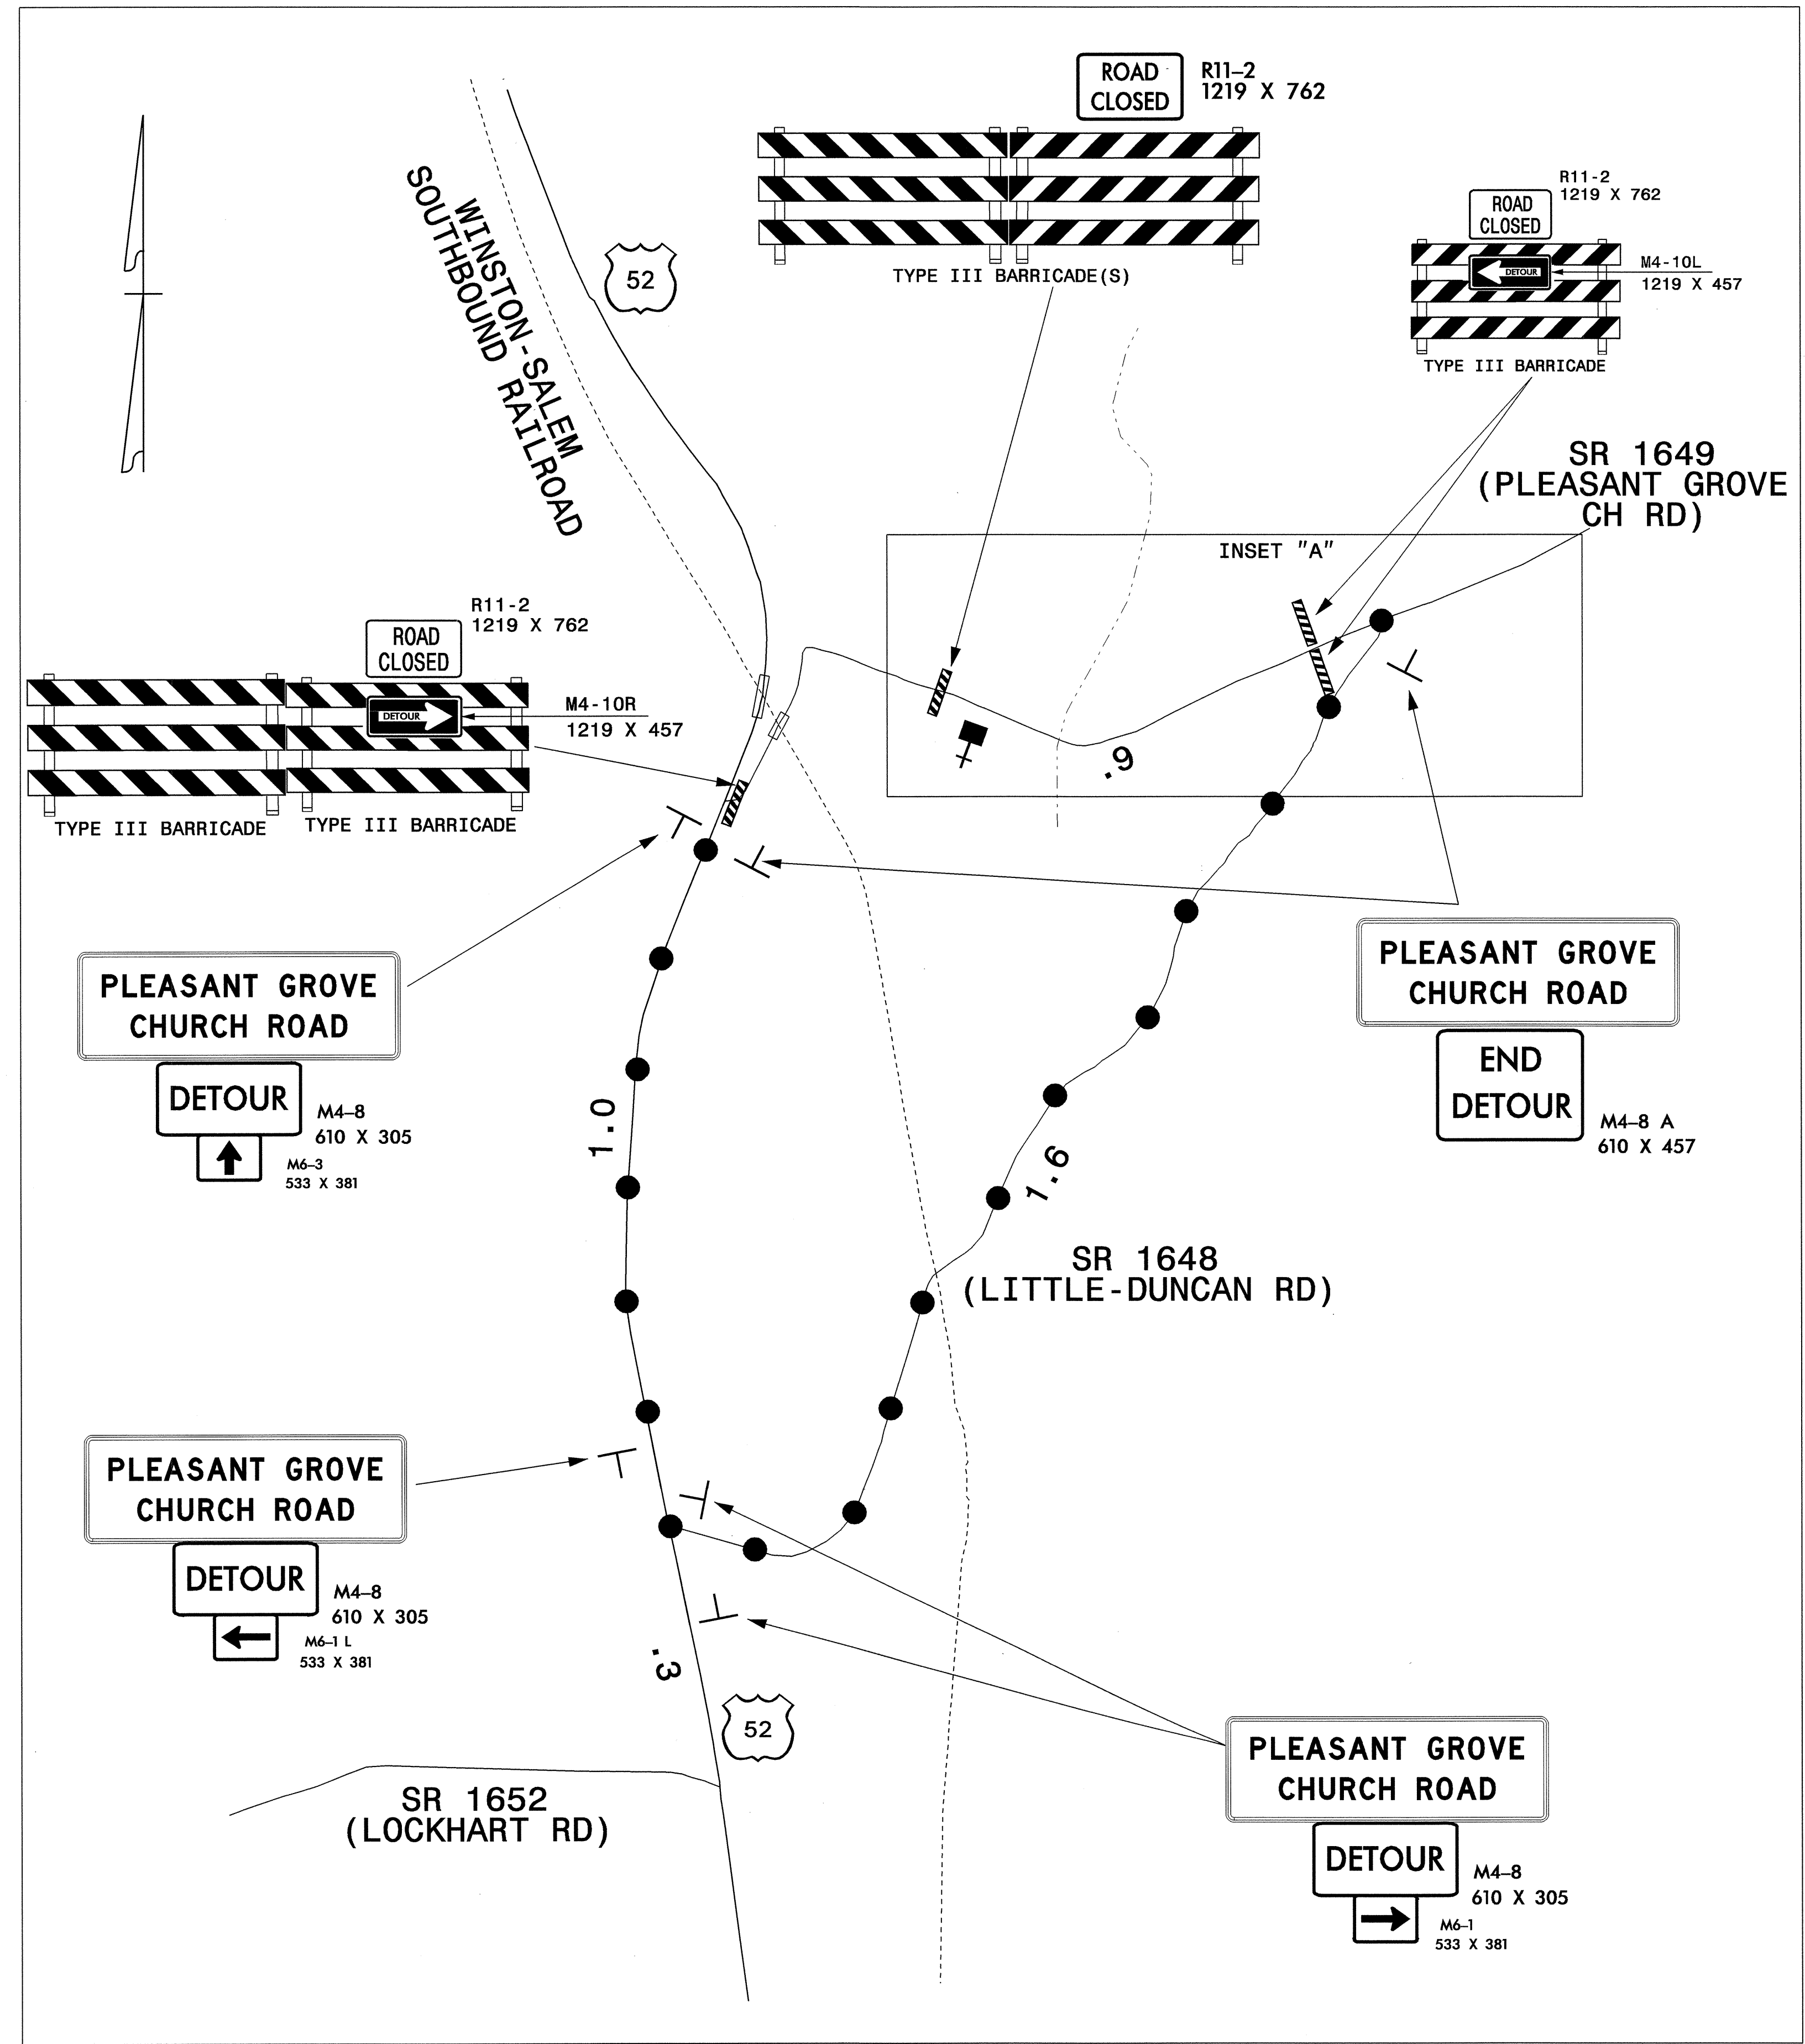

30 JUN 2004 10:39
 H:\TCP\B1019\1019.dwg
 mmorley AT TET08367

APPROVED: <i>Jessica D. Kuse</i> DATE: 4/30/04	OFFSITE DETOUR SIGNING FOR SR 1649	
	SCALE: NONE	
	DATE: 01/2004	
	DWG. BY: MLM	
	DESIGN BY: MLM	
REVIEWED BY: JDK	REVISIONS	

CADD FILE: B1019 TC TCP9.dgn