

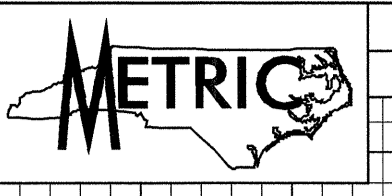
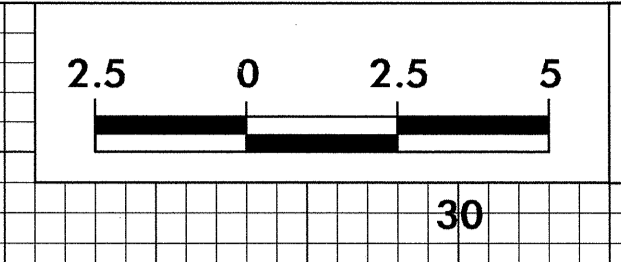
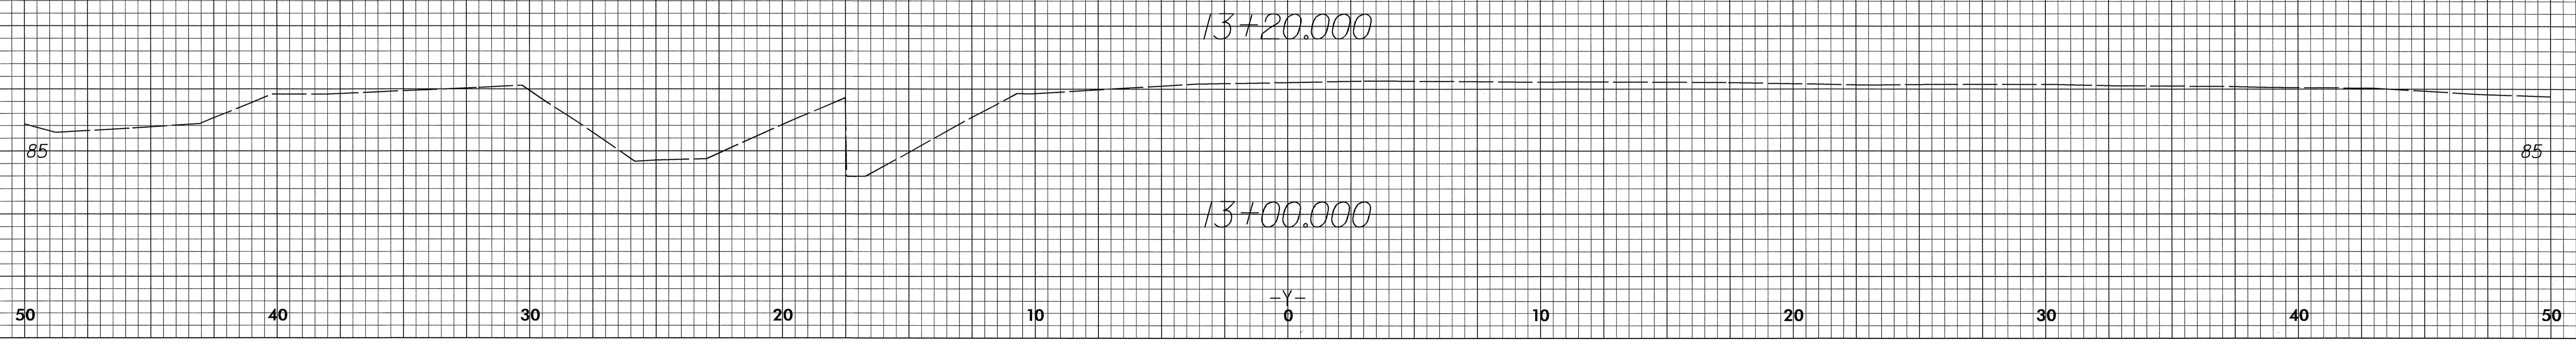


10/26/08

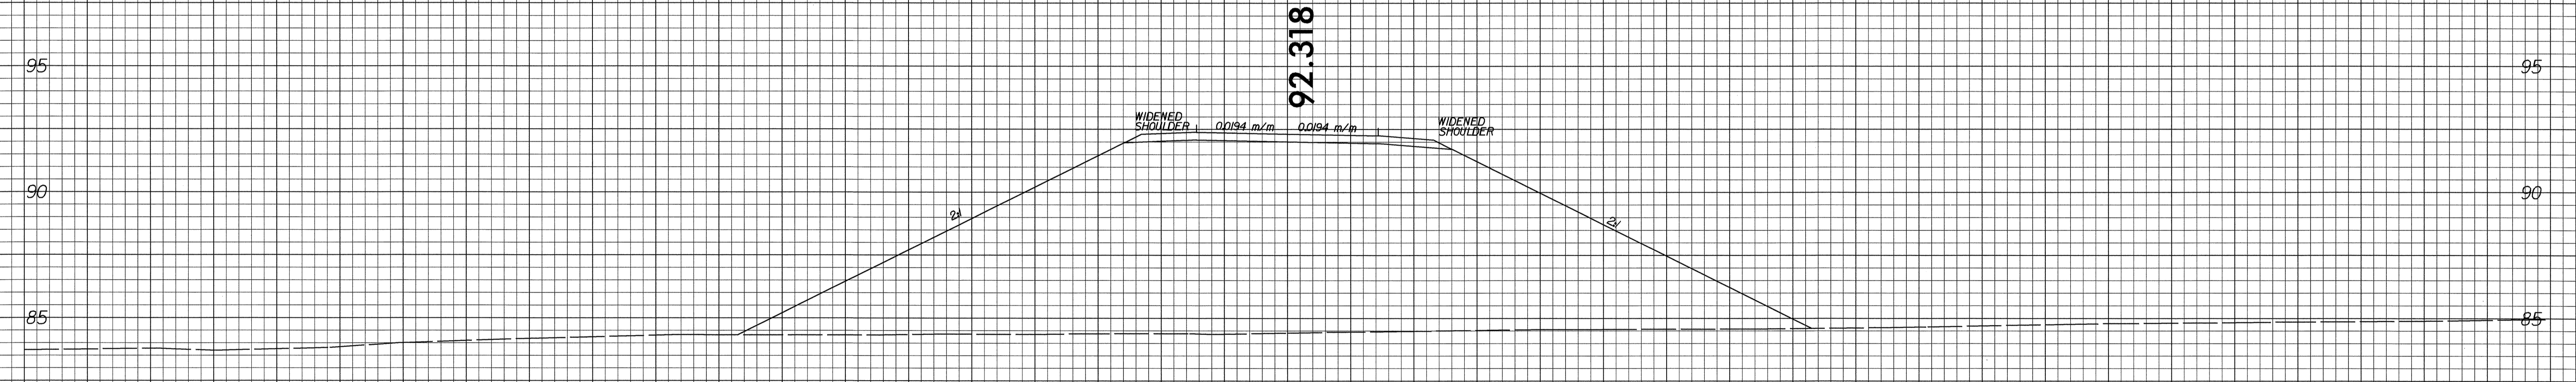

PROJECT REFERENCE NO.	SHEET NO.
B-1019	X-16

50 40 30 20 10 0 10 20 30 40 50

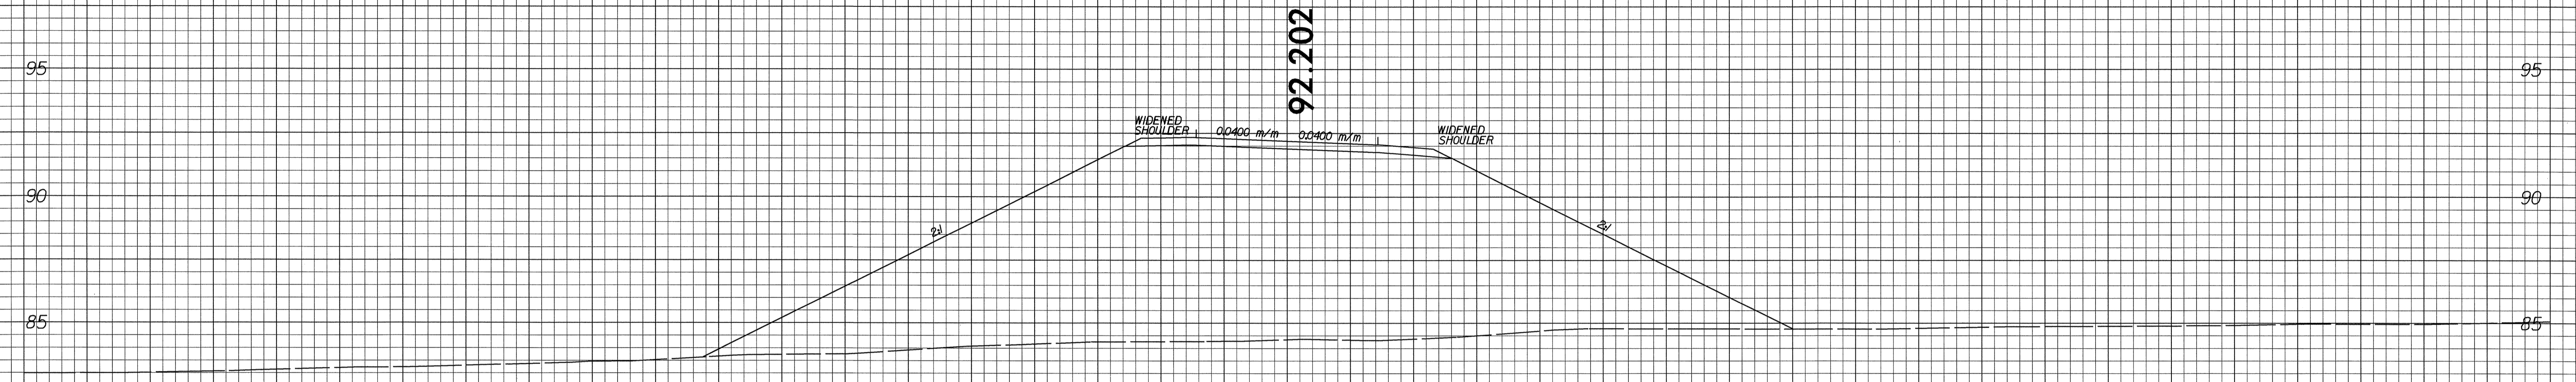

26-MAY-2004 08:09
D:\Eason AT RD214494