



PAVEMENT SCHEDULE			
ITEM	DESCRIPTION	ITEM	DESCRIPTION
C1	PROP. APPROX. 2.5" ASPHALT CONCRETE SURFACE COURSE, TYPE S9.5B, AT AN AVERAGE RATE OF 140 LBS. PER SQ. YD. IN EACH OF TWO LAYERS	E2	PROP. VAR. DEPTH ASPHALT CONCRETE BASE COURSE, TYPE B25.0B, AT AN AVERAGE RATE OF 114 LBS. PER SQ. YD. PER 1" DEPTH, TO BE PLACED IN LAYERS NOT GREATER THAN 5 1/2" IN DEPTH OR LESS THAN 3" IN DEPTH.
C2	PROP. VAR. DEPTH ASPHALT CONCRETE SURFACE COURSE, TYPE S9.5B, AT AN AVERAGE RATE OF 112 LBS. PER SQ. YD. PER 1" DEPTH, TO BE PLACED IN LAYERS NOT TO EXCEED 1 1/2" IN DEPTH.	T	EARTH MATERIAL
D1	PROP. APPROX. 2.5" ASPHALT CONCRETE INTERMEDIATE COURSE, TYPE I19.0B, AT AN AVERAGE RATE OF 285 LBS. PER SQ. YD.	U	EXISTING PAVEMENT
D2	PROP. VAR. DEPTH ASPHALT CONCRETE INTERMEDIATE COURSE, TYPE I19.0B, AT AN AVERAGE RATE OF 114 LBS. PER SQ. YD. PER 1" DEPTH TO BE PLACED IN LAYERS NOT GREATER THAN 4" IN DEPTH OR LESS THAN 2 1/4" IN DEPTH.	W	WEDGING (SEE DETAIL 1)
E1	PROP. APPROX. 4" BITUMINOUS CONCRETE BASE COURSE, TYPE B25.0B, AT AN AVERAGE RATE OF 456 LBS. PER SQ. YD.		

NOTE: All Pavement Edge Slopes Are To Be 1:1.

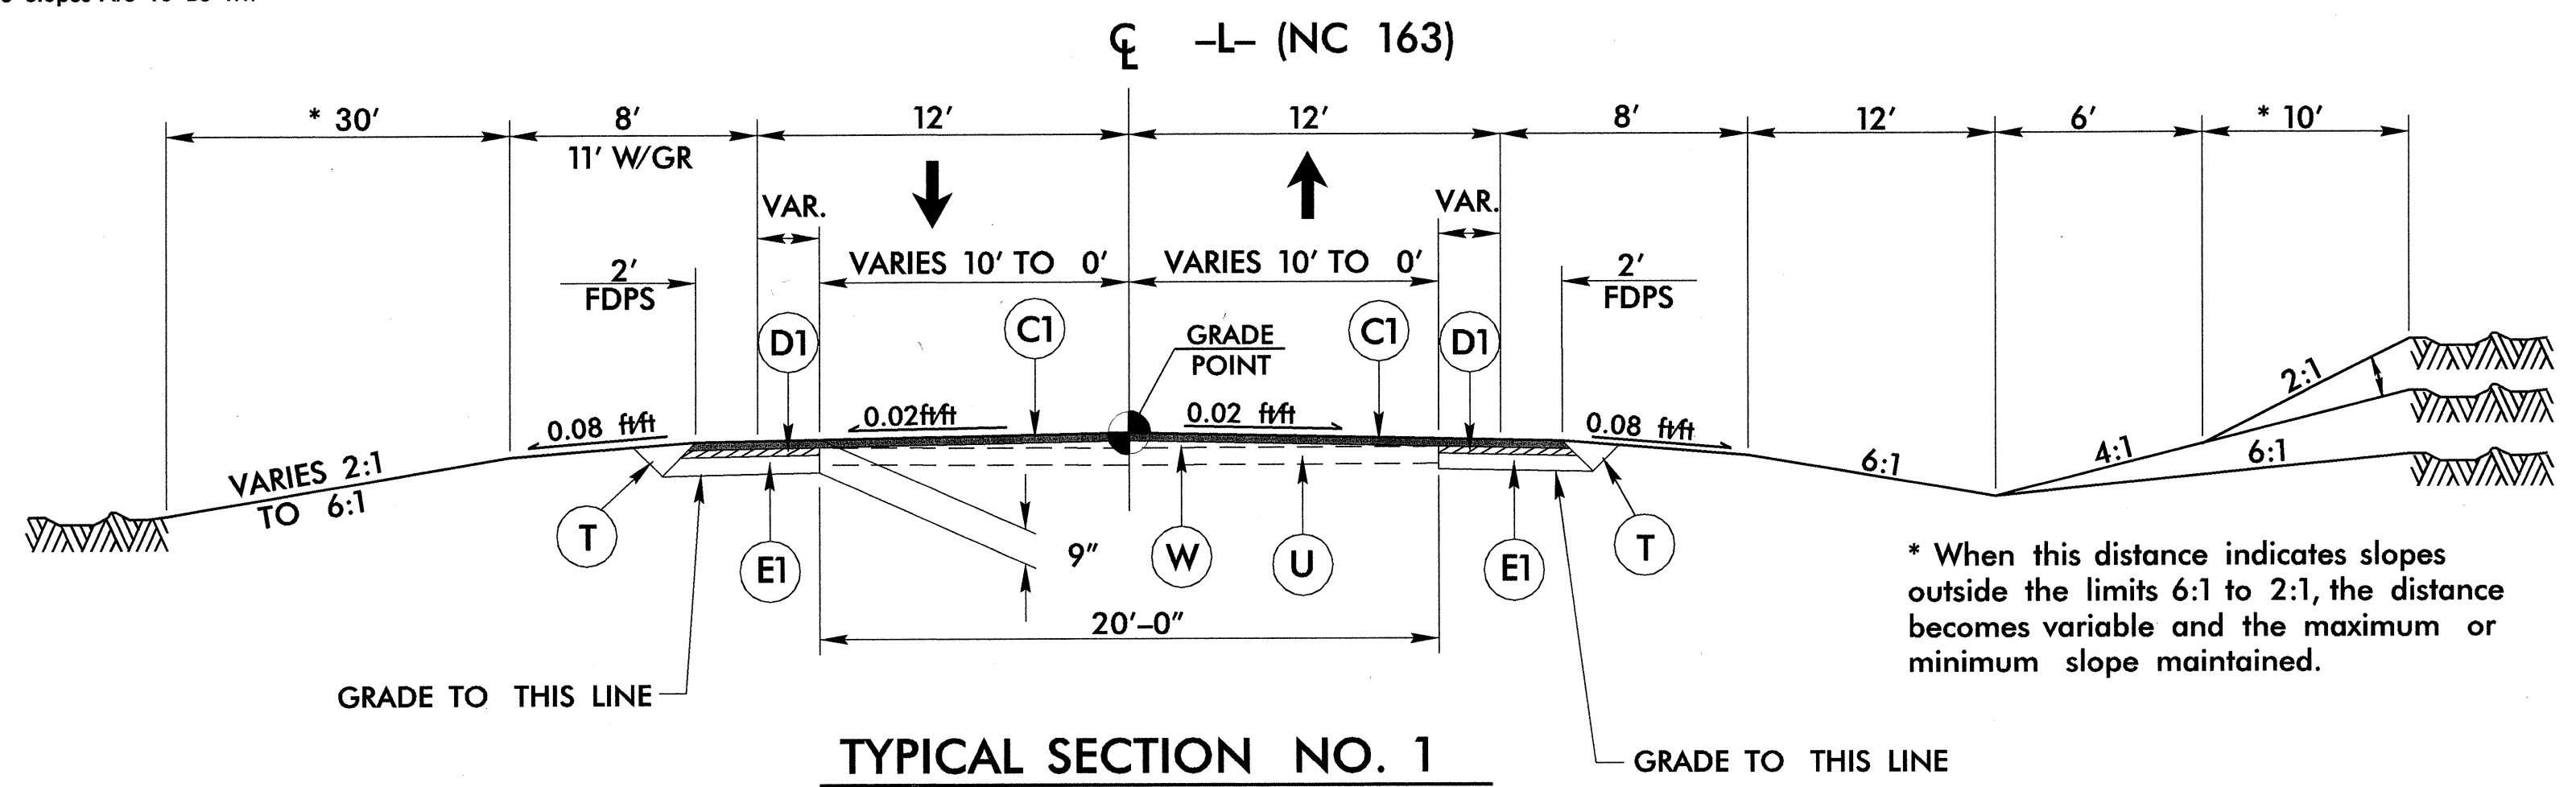


USE TYPICAL SECTION No. 1
 -L- STA. 11+00.00 TO 14+57.00
 -L- STA. 26+97.00 TO 30+50.00

NOTE: NO WIDENING LEFT SIDE
 -L- STA 11+00.00 TO 12+17.00,
 -L- STA 28+52.28 TO 30+50.00

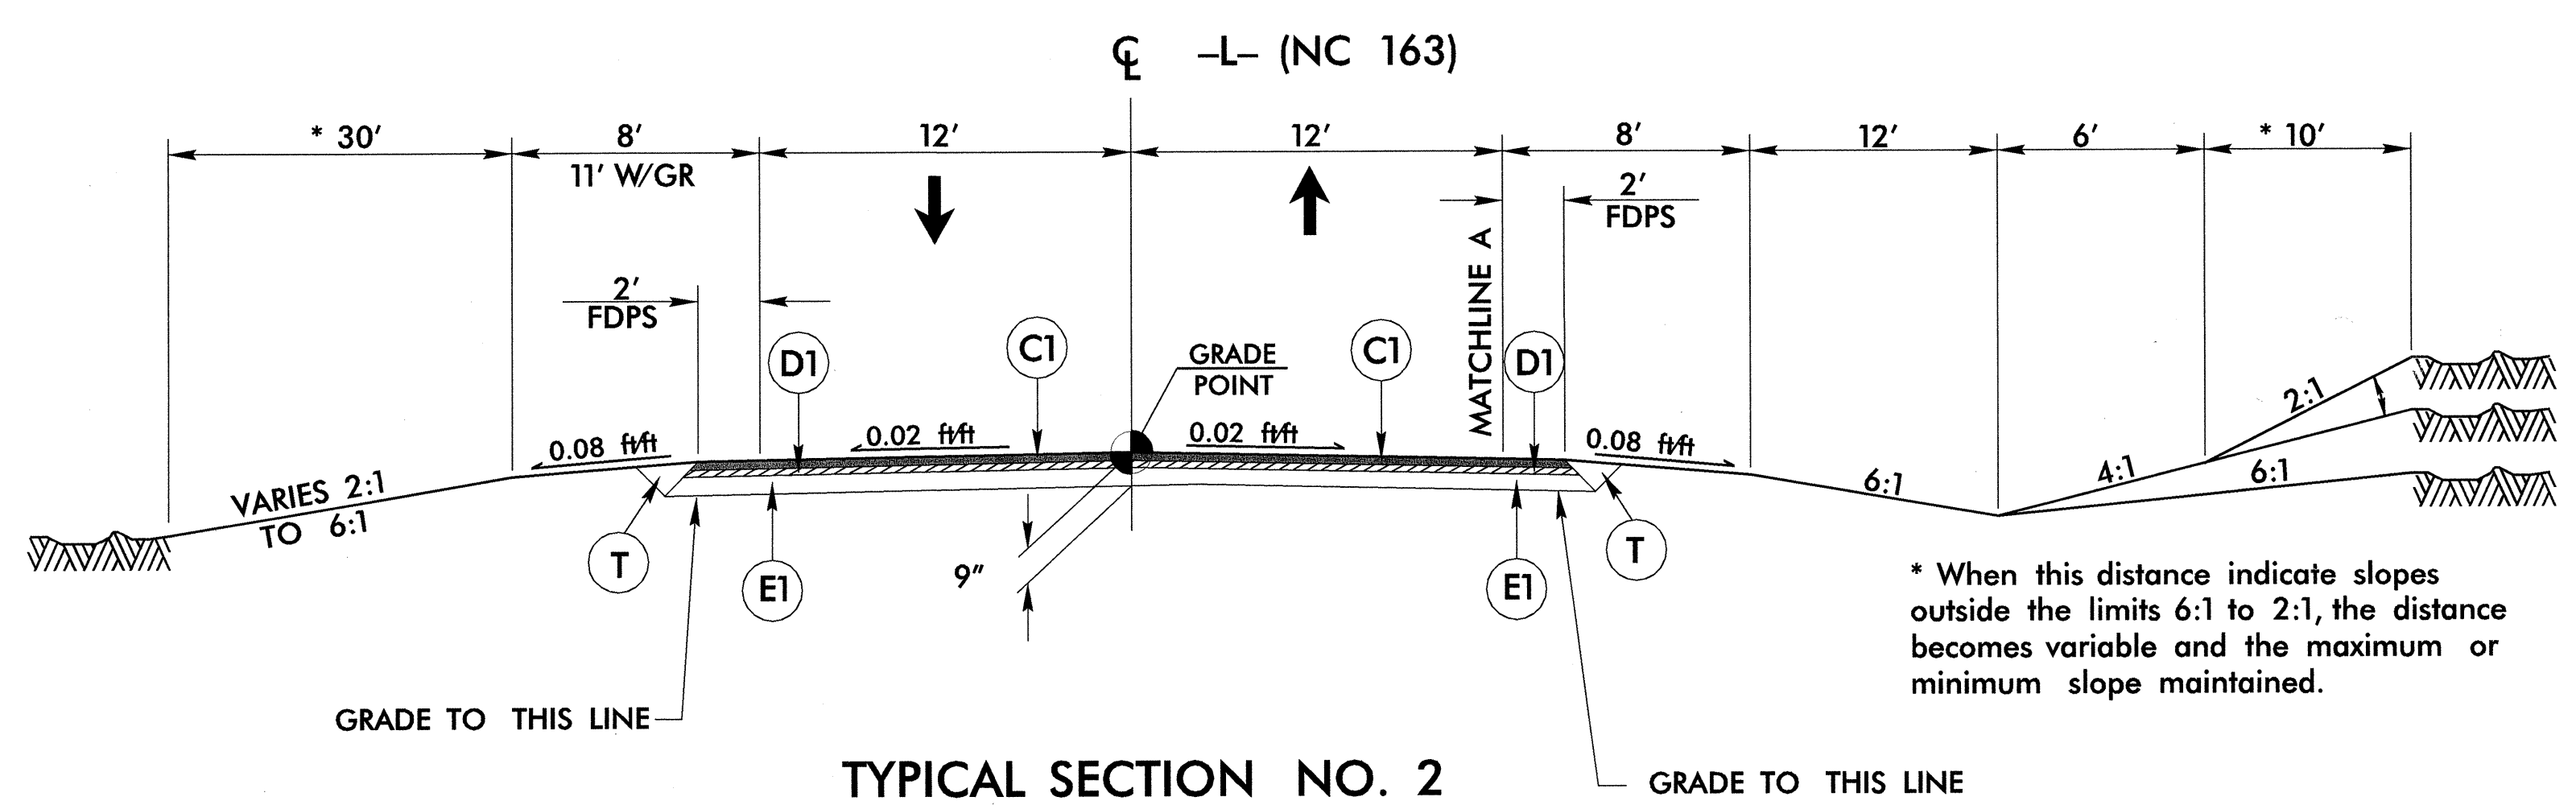

USE TYPICAL SECTION No. 2
 -L- STA. 14+57.00 TO 19+36.60 (Begin Bridge)
 -L- STA. 22+50.60 (End Bridge) TO 26+97.00

USE INSET A IN CONJUNCTION WITH TYPICAL SECTION NO. 2
 -L- STA. 15+25 TO 19+36.60 (Begin Bridge)

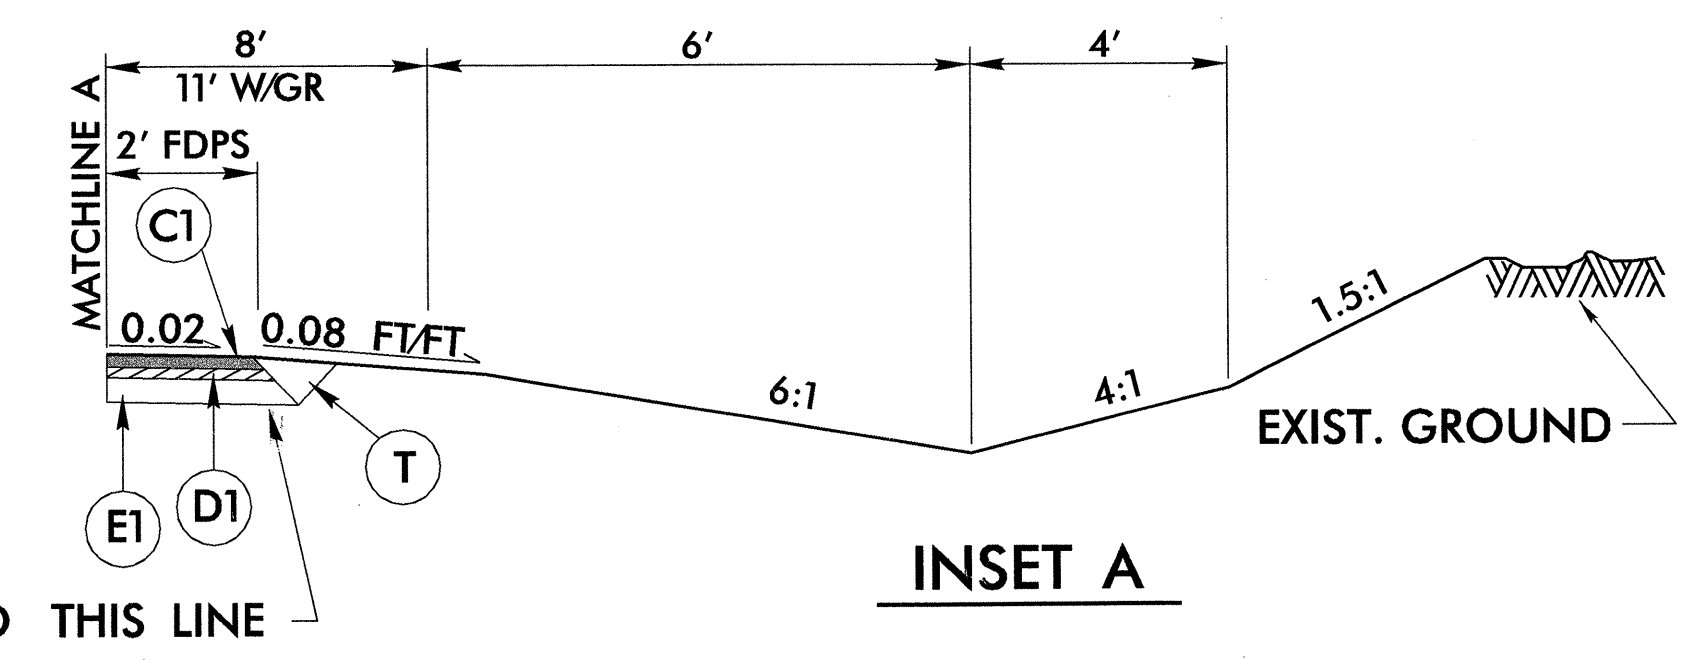

PLANS PREPARED BY :
RUMMEL • KLEPPER & KAHL, LLP
consulting engineers
 5800 FARINGDON PLACE SUITE 105
 RALEIGH, NORTH CAROLINA 27609-3960

FOR
DIVISION OF HIGHWAYS

J:\COMMONS\302157\DSN\B4010_5102.TYP