

8/17/99

TIP NO. I-4417	SHEET NO. SIGN-1
--------------------------	----------------------------


4/6/05 - REVISED QUANTITIES. S.JOHNS

**STATE OF NORTH CAROLINA
DEPARTMENT OF TRANSPORTATION**

**SIGNING PLANS
BUNCOMBE & McDOWELL COUNTY**

**LOCATION: PROPOSED FLASHING LIGHT SIGNS - I-40 FROM
MP-65 TO MP-73 AT OLD FORT MOUNTAIN**

CONTRACT: C200997 T.I.P.: I-4417

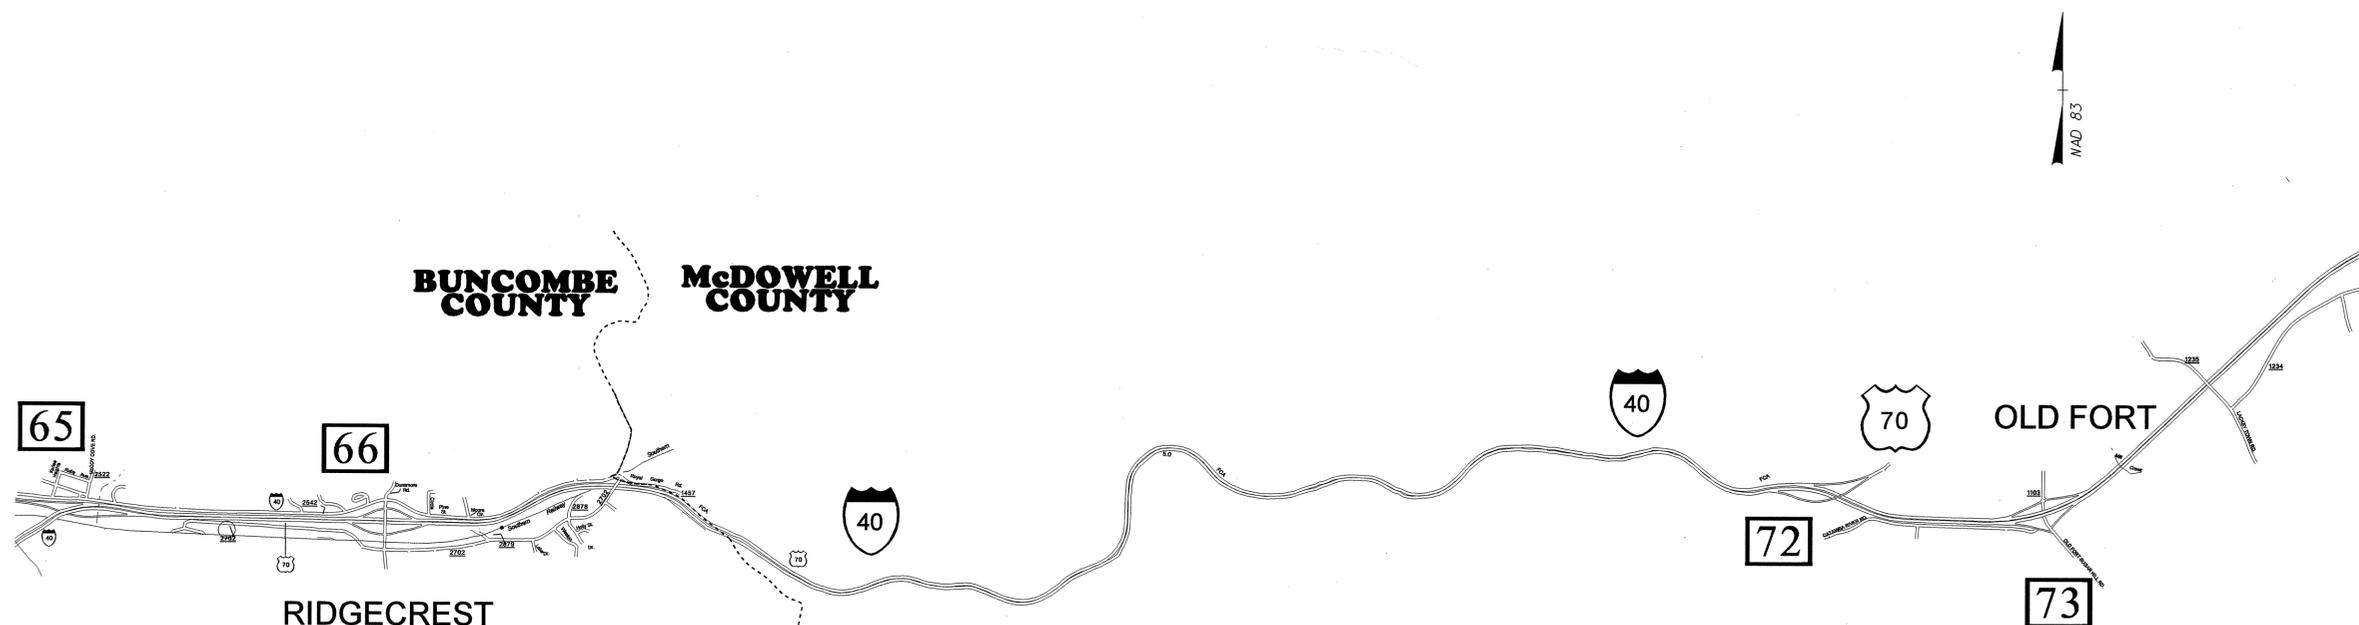

SUMMARY OF QUANTITIES

ITEM NO.		ITEM DESCRIPTION	QUANTITY	UNIT
DESC. NO.	SECT. NO.			
0001000000	800	MOBILIZATION	1	L.S.
4025000000	901	CONTRACTOR FURNISHED, TYPE A SIGN	198	S.F.
4054000000	902	PLAIN CONCRETE SIGN FOOTINGS	1	C.Y.
4060000000	903	SUPPORTS, BREAKAWAY STEEL BEAM	1066	LB.
4110000000	904	SIGN ERECTION, TYPE A (GROUND MOUNTED)	3	EA.

**ROADWAY STANDARD DRAWINGS
APPLICABLE TO THESE SIGNING PLANS**

901.10 903.10
901.70 904.10

INDEX

SHEET NO.	DESCRIPTION
1	TITLE SHEET W/SUMMARY OF QUANTITIES
2	NOTES AND SUPPORT INFORMATION
3	TYPE A SIGN DESIGNS
4	SIGN ROADWAY SHEETS

PLAN PREPARED BY: N.C.D.O.T. SIGNING SECTION	SEAL
RON W. KING, P.E. SIGNING ENGINEER AYMAN ALQUDWAH, P.E. SIGNING PROJECT ENGINEER MITCH EATON SIGNING PROJECT DESIGN ENGINEER STACEY JOHNS SIGNING DESIGNER	