

REPEATER 11 (I-40 AT MILE MARKER 70.4)
 INSTALL THE FOLLOWING:

QUANTITY	DESCRIPTION
1	NEW ELECTRICAL SERVICE
1	CLASS 3, 35' WOOD POLE
1	EQUIPMENT CABINET (POLE MOUNTED)
1	WIRELESS DATA TRANSCEIVER

SIGN 2 (I-40 AT MILE MARKER 71.5)
 FLASHING BEACONS ON STATIC SIGN
 (APPROXIMATELY 5000' WEST OF THE EXIT 73 BRIDGE)
 INSTALL THE FOLLOWING:

QUANTITY	DESCRIPTION
1	NEW ELECTRICAL SERVICE
1	EVENT PROCESSOR/WIRELESS TRANSCEIVER
1	BEACON CONTROLLER ASSEMBLY AND CABINET (F3)
2	VEHICLE SIGNAL HD (12", 1 SECT.)

REFER TO SIGNING PLANS FOR SIGN DETAILS

SIGN 3 (I-40 AT MILE MARKER 72.1)
 FLASHING BEACONS ON STATIC SIGN
 (APPROXIMATELY 1850' WEST OF THE EXIT 73 BRIDGE)
 INSTALL THE FOLLOWING:

QUANTITY	DESCRIPTION
1	NEW ELECTRICAL SERVICE
1	EVENT PROCESSOR/WIRELESS TRANSCEIVER
1	BEACON CONTROLLER ASSEMBLY AND CABINET (F3)
2	VEHICLE SIGNAL HD (12", 1 SECT.)

REFER TO SIGNING PLANS FOR SIGN DETAILS

REPEATER 13 (I-40 AT MILE MARKER 71.0)
 INSTALL THE FOLLOWING:

QUANTITY	DESCRIPTION
1	SOLAR POWER ASSEMBLY
1	CLASS 3, 35' WOOD POLE
1	WIRELESS DATA TRANSCEIVER

REPEATER 12 (I-40 AT MILE MARKER 70.8)
 INSTALL THE FOLLOWING:


QUANTITY	DESCRIPTION
1	NEW ELECTRICAL SERVICE
1	CLASS 3, 35' WOOD POLE
1	EQUIPMENT CABINET (POLE MOUNTED)
1	WIRELESS DATA TRANSCEIVER

REPEATER 14 (I-40 AT MILE MARKER 71.3)
 INSTALL THE FOLLOWING:

QUANTITY	DESCRIPTION
1	NEW ELECTRICAL SERVICE
1	CLASS 3, 35' WOOD POLE
1	EQUIPMENT CABINET (POLE MOUNTED)
1	WIRELESS DATA TRANSCEIVER

REPEATER 15 (I-40 AT MILE MARKER 71.9)
 INSTALL THE FOLLOWING:

QUANTITY	DESCRIPTION
1	NEW ELECTRICAL SERVICE
1	CLASS 3, 35' WOOD POLE
1	EQUIPMENT CABINET (POLE MOUNTED)
1	WIRELESS DATA TRANSCEIVER

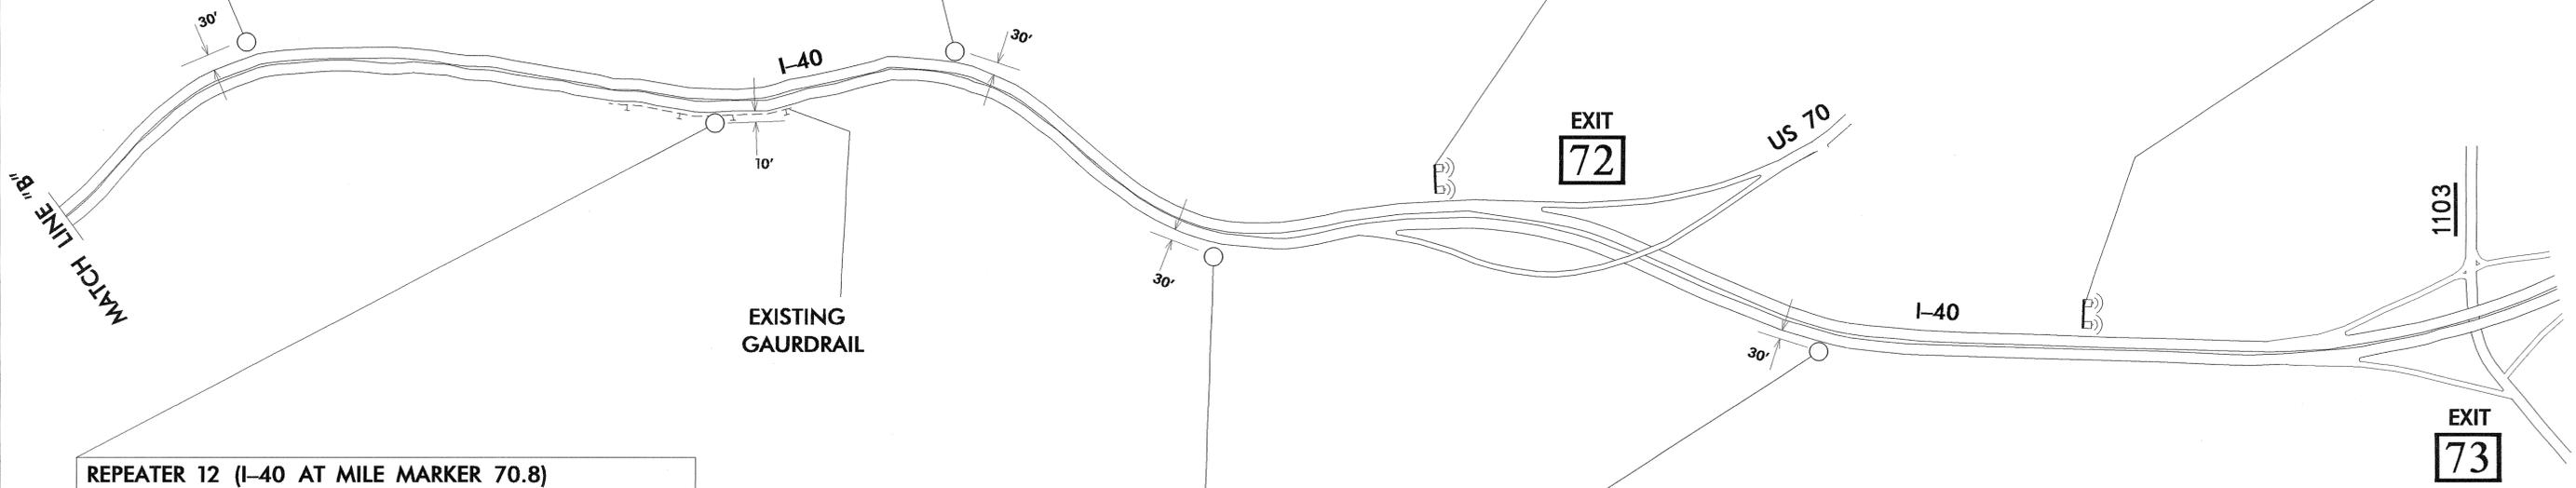

LOCATIONS ARE APPROXIMATE.
 FINAL LOCATIONS ARE TO BE APPROVED BY THE ENGINEER.

	VISIBILITY SENSOR AND FLASHING BEACONS SITE INSTALLATION PLANS		
	DIVISION 13 BUNCOMBE/McDOWELL CO.	PLAN DATE: APRIL 2004 PREPARED BY: J. T. ROWE, JR.	
122 N. McDowell St., Raleigh, NC 27603	SCALE: 0	REVISIONS:	INIT. DATE SIGNATURE: <i>J. T. Rowe</i> 4-7-04 DATE: