



SPAN E

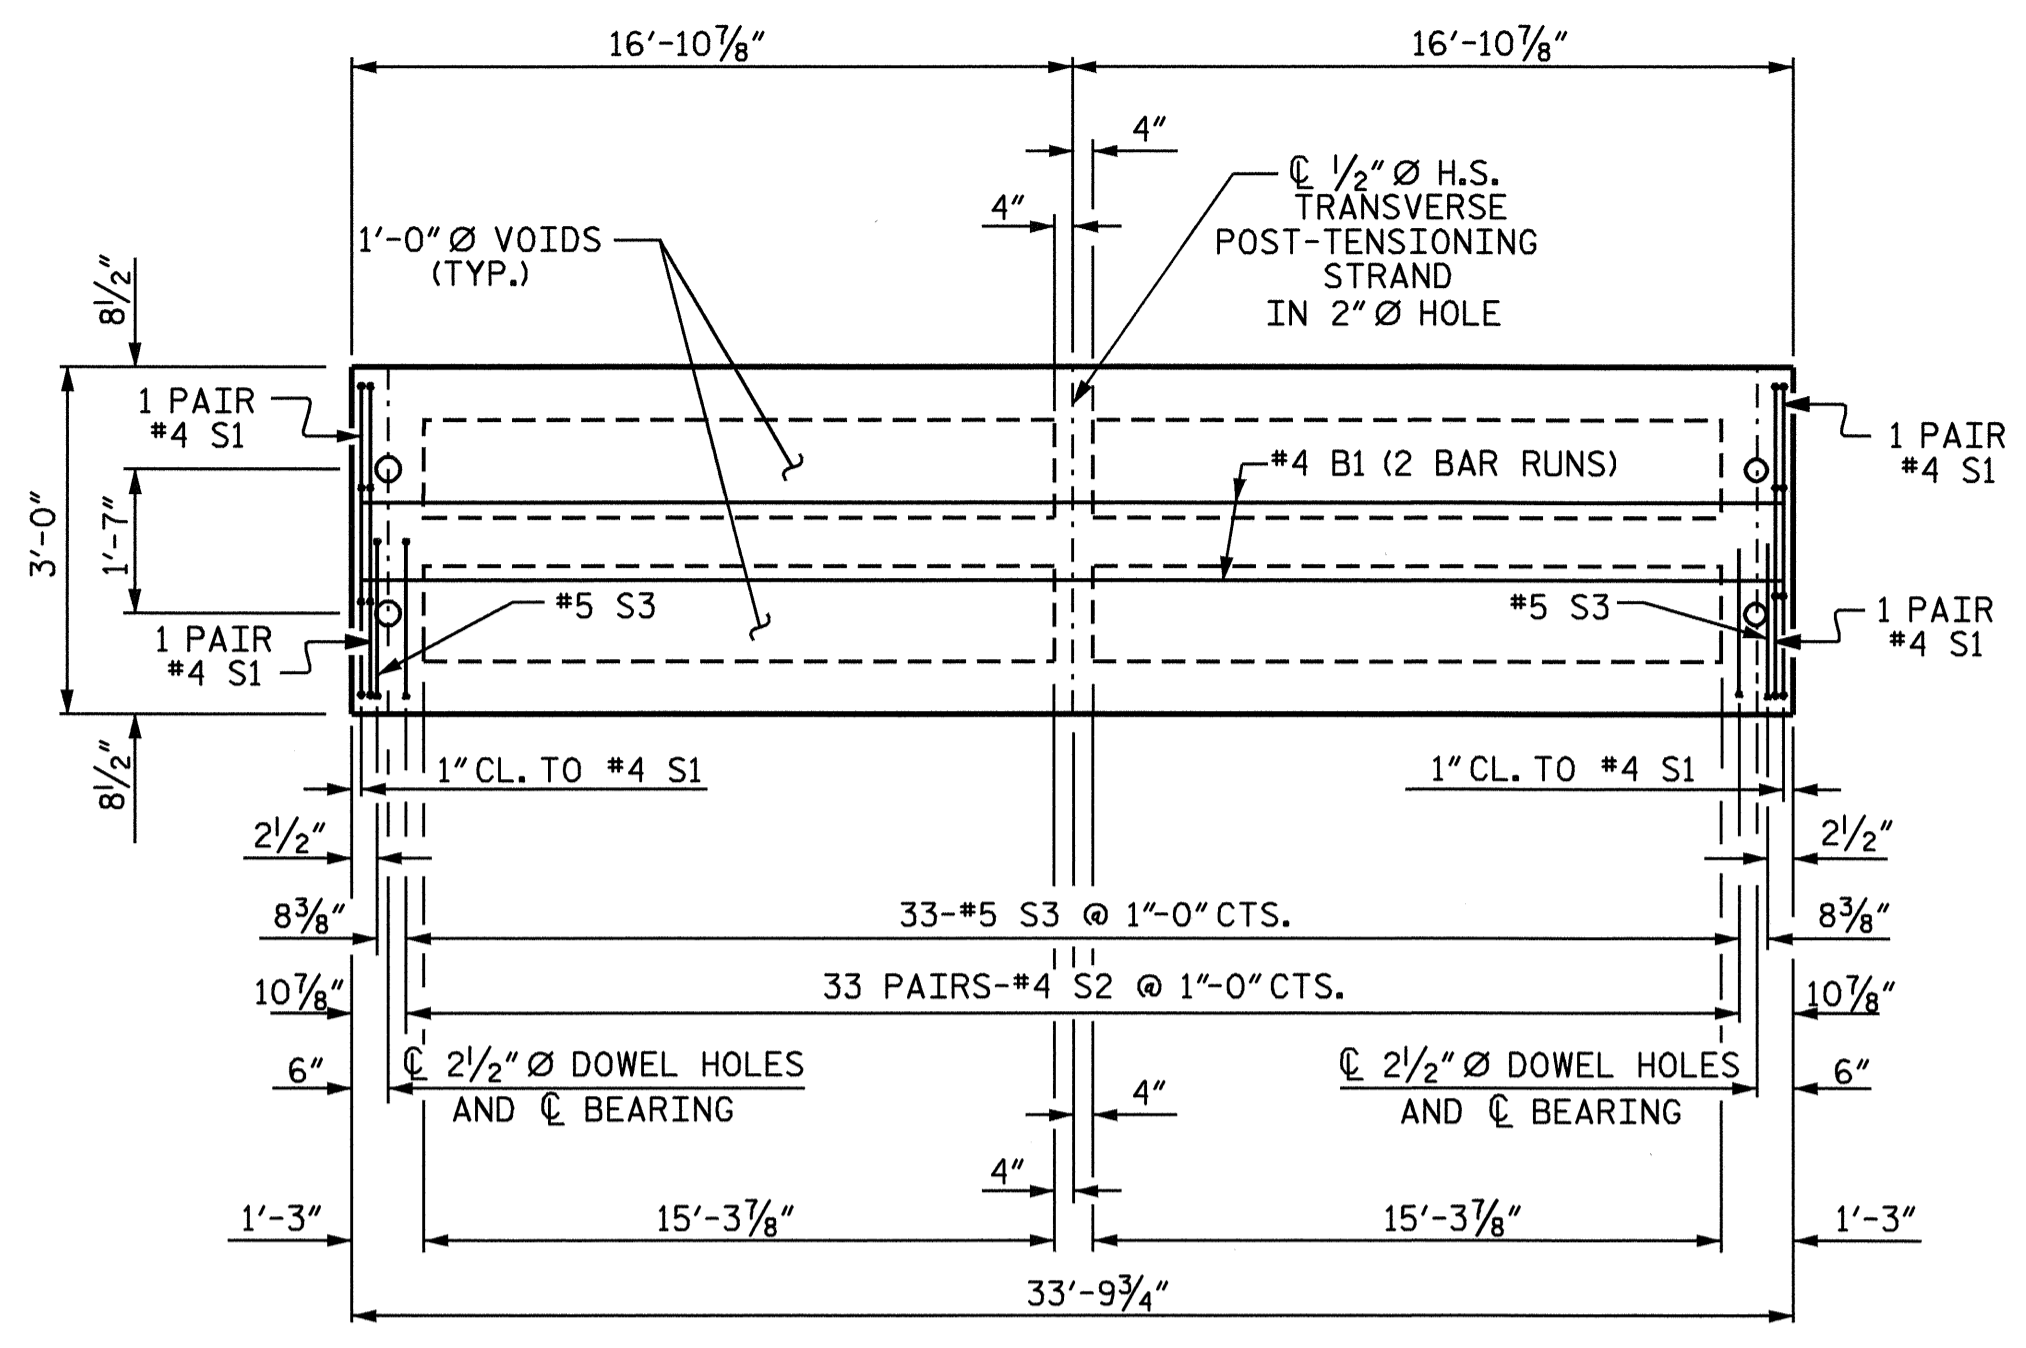


PLAN OF EXTERIOR CORED SLAB UNIT

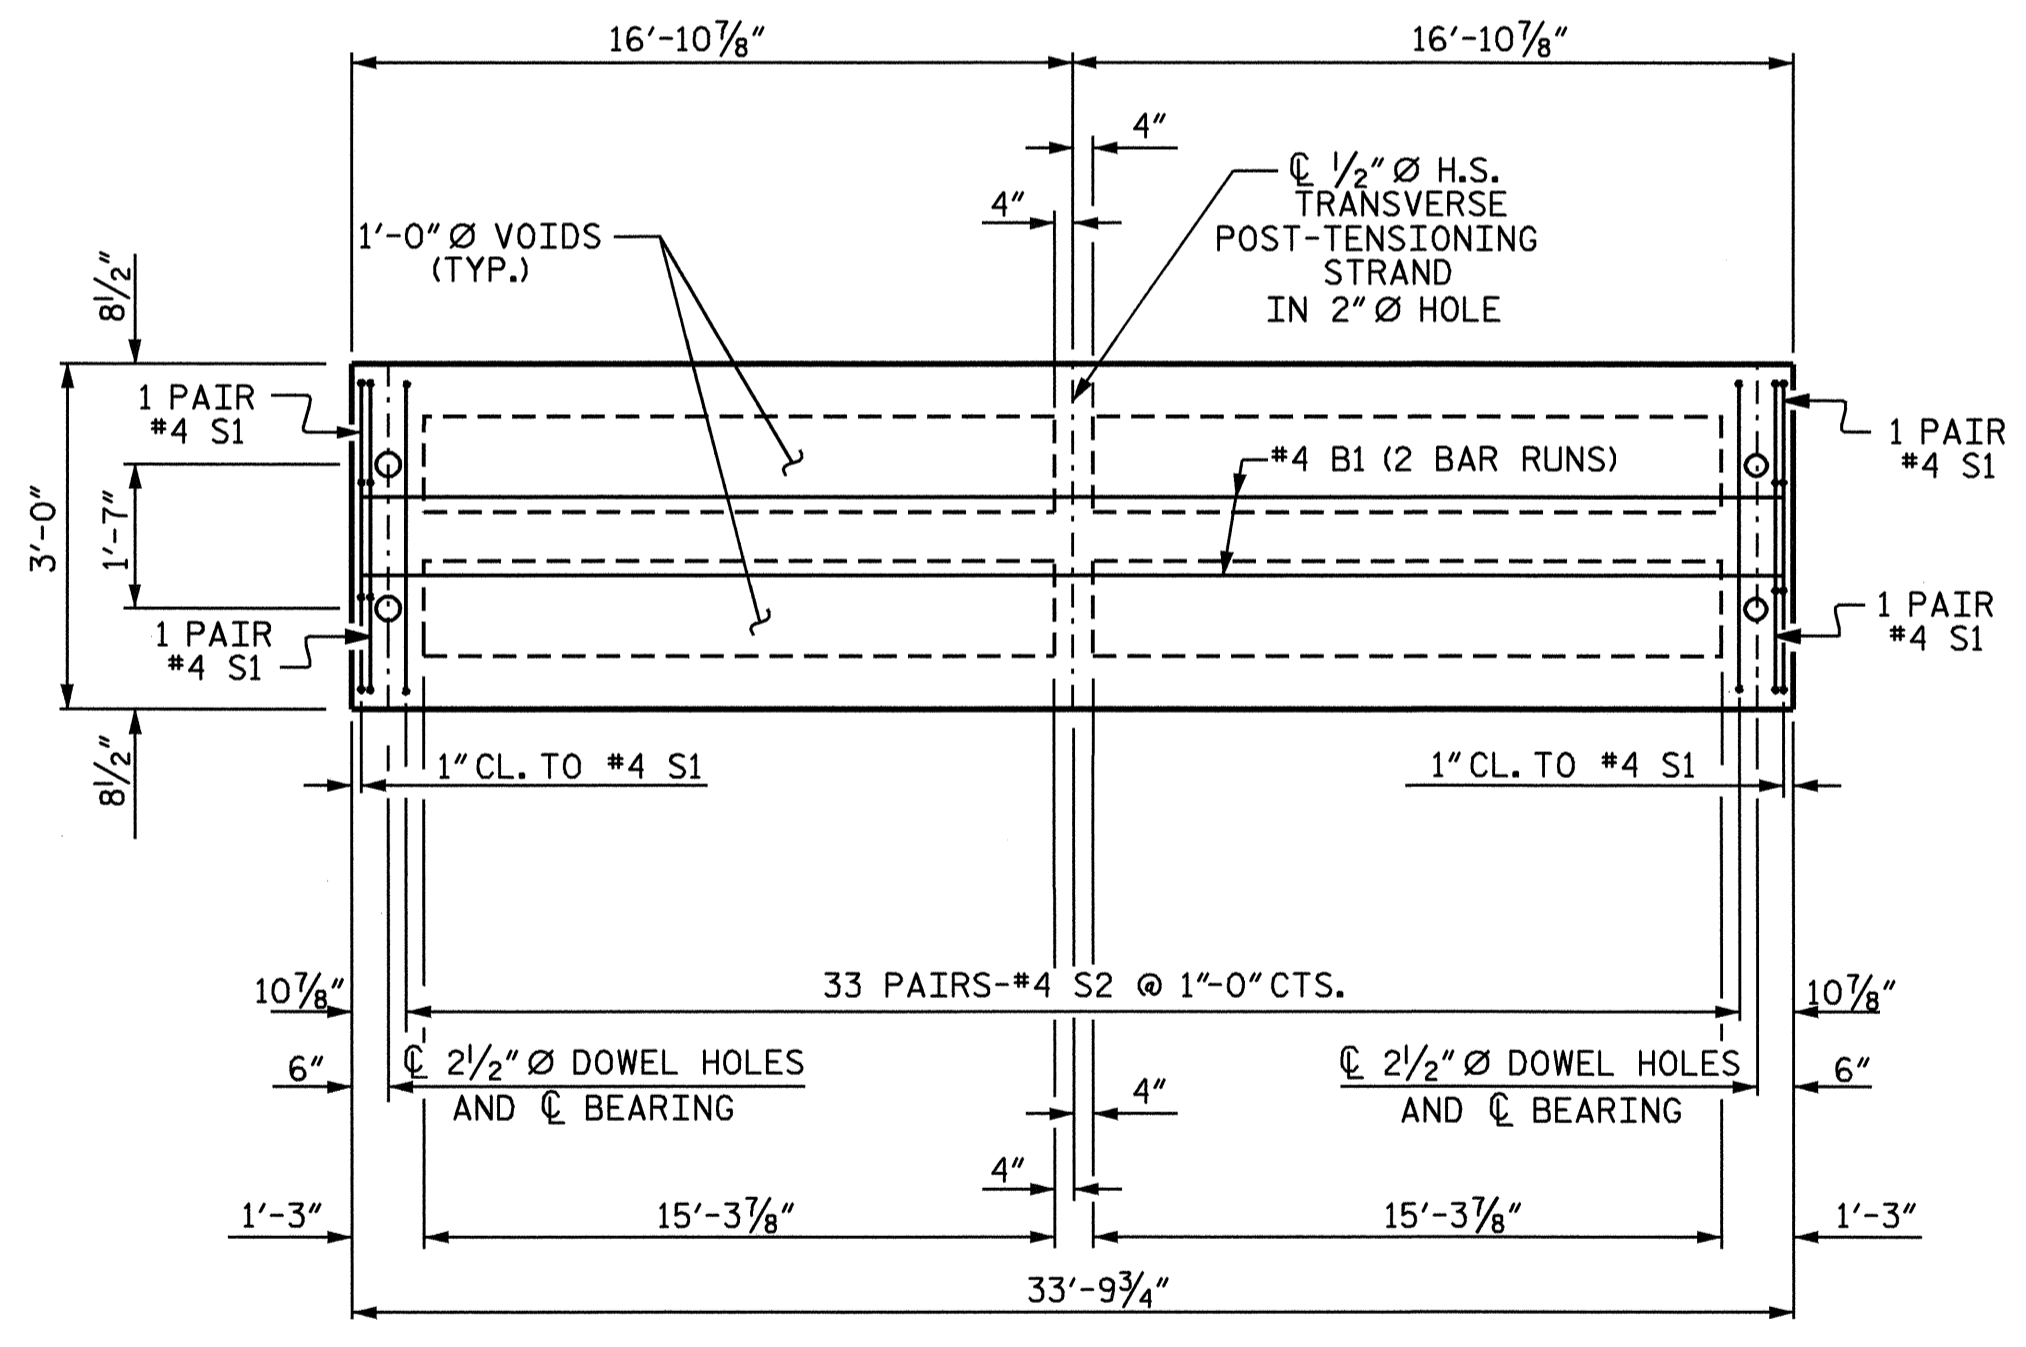

PLAN OF INTERIOR CORED SLAB UNIT

DRAWN BY: J.D. HAWK DATE: 1/12/04
CHECKED BY: J.G. KHARVA DATE: 1/15/04

PROJECT NO. B-3629
CASWELL COUNTY
STATION: 26+65.00 -L-
SHEET 4 OF 5

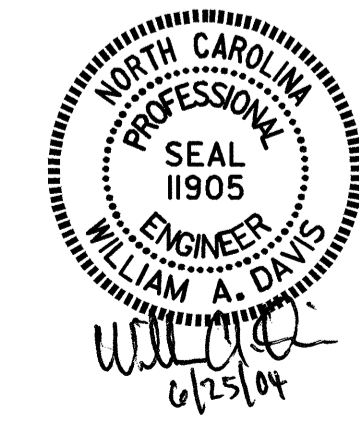

STATE OF NORTH CAROLINA DEPARTMENT OF TRANSPORTATION RALEIGH					
SUPERSTRUCTURE PLAN OF SPAN E					
REVISIONS					
NO.	BY:	DATE:	NO.	BY:	DATE:
1			3		
2			4		
					SHEET NO. S-7
					TOTAL SHEETS 26