



SPAN A

DRAWN BY: J.D. HAWK DATE: 1/12/04
CHECKED BY: J.G. KHARVA DATE: 1/15/04

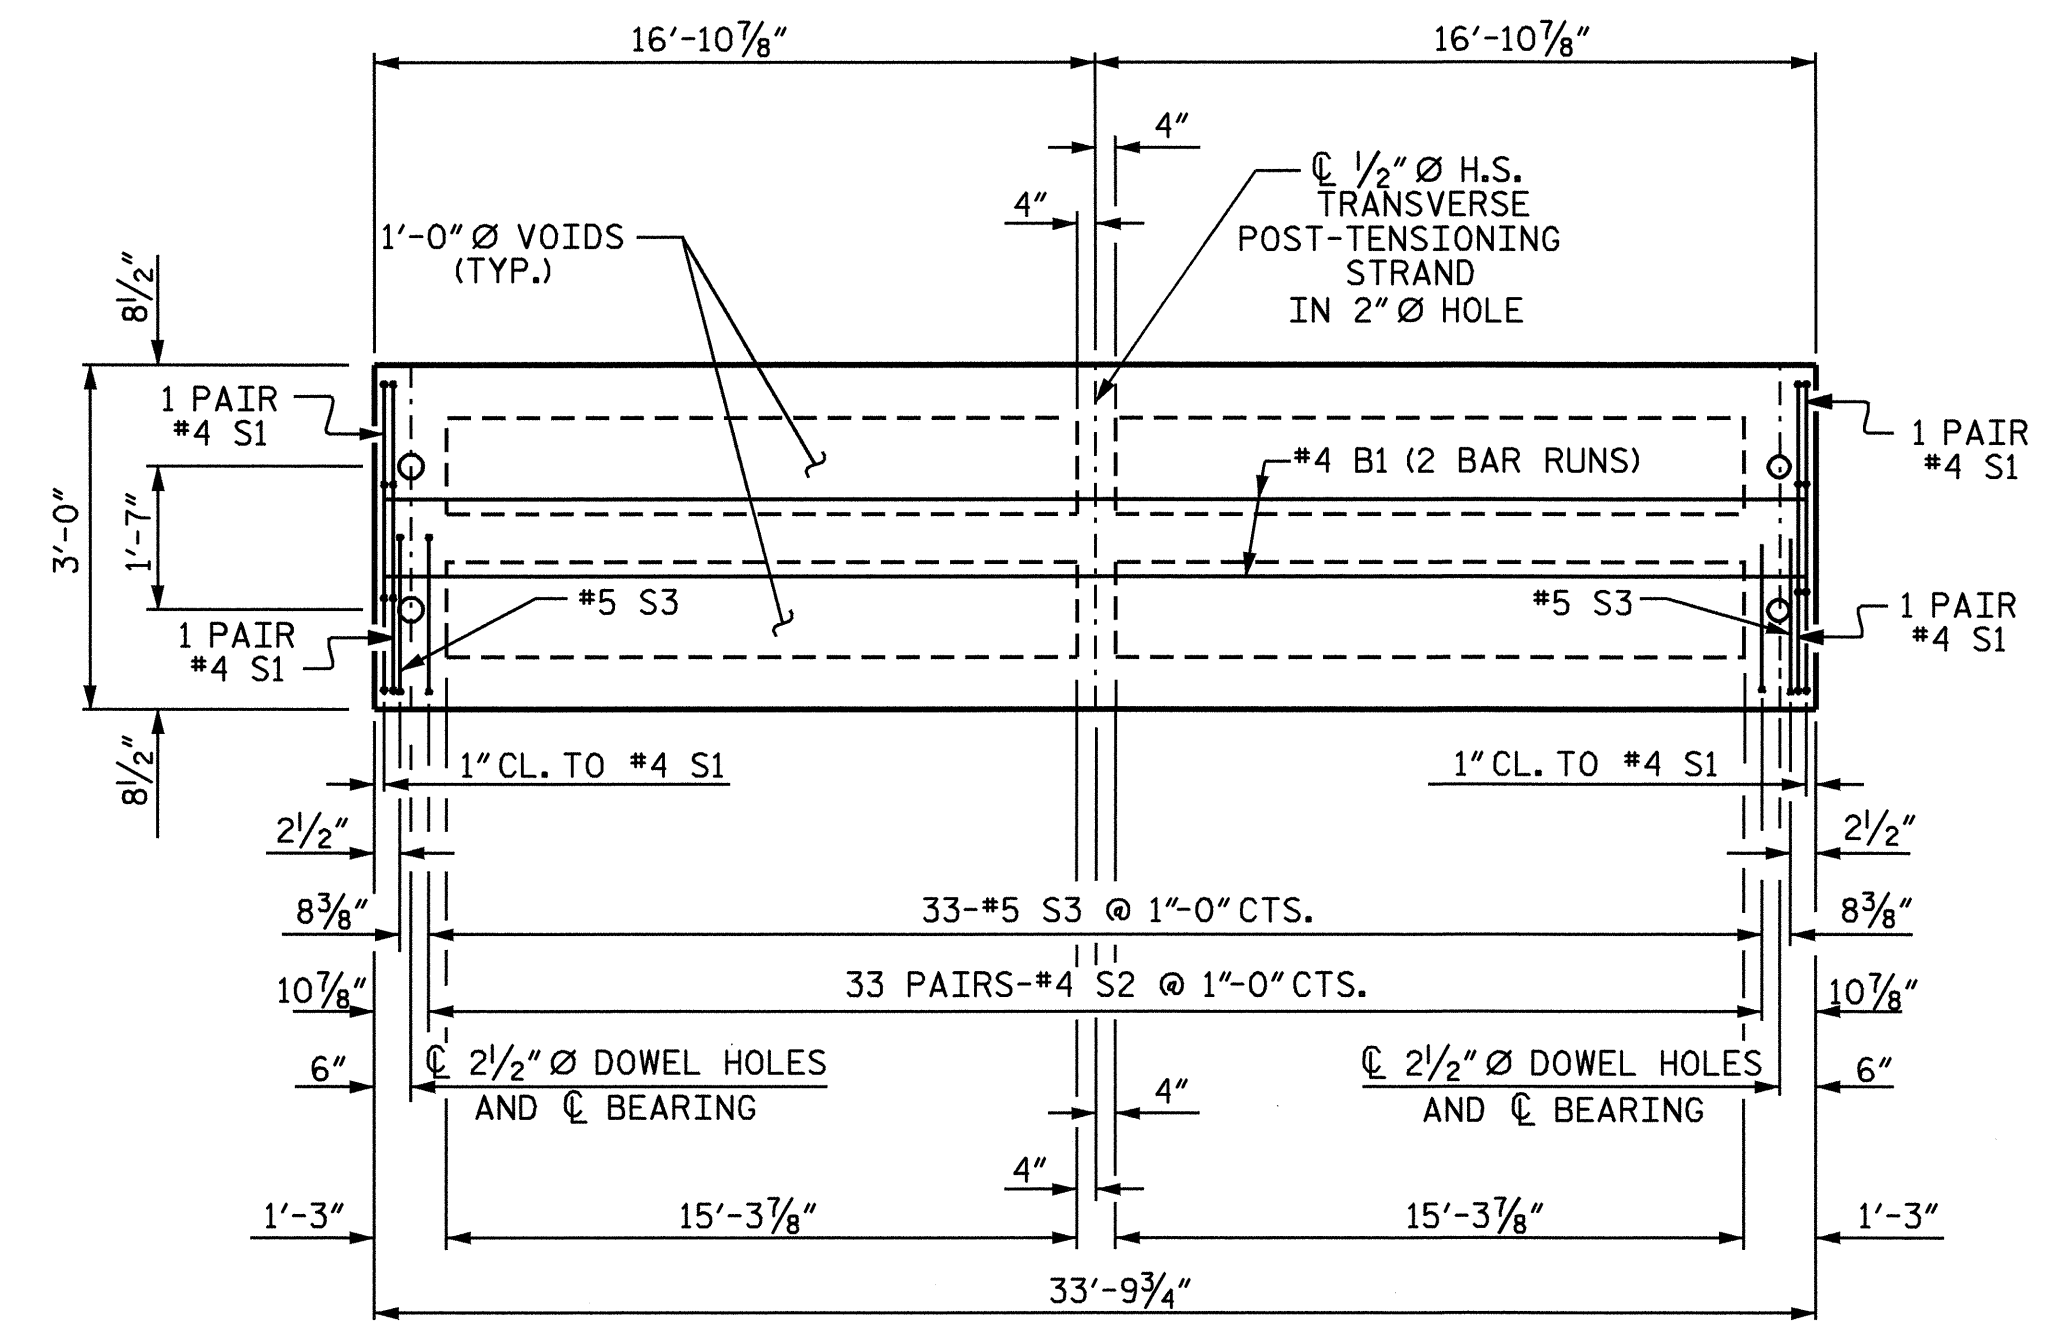

PLAN OF EXTERIOR CORED SLAB UNIT

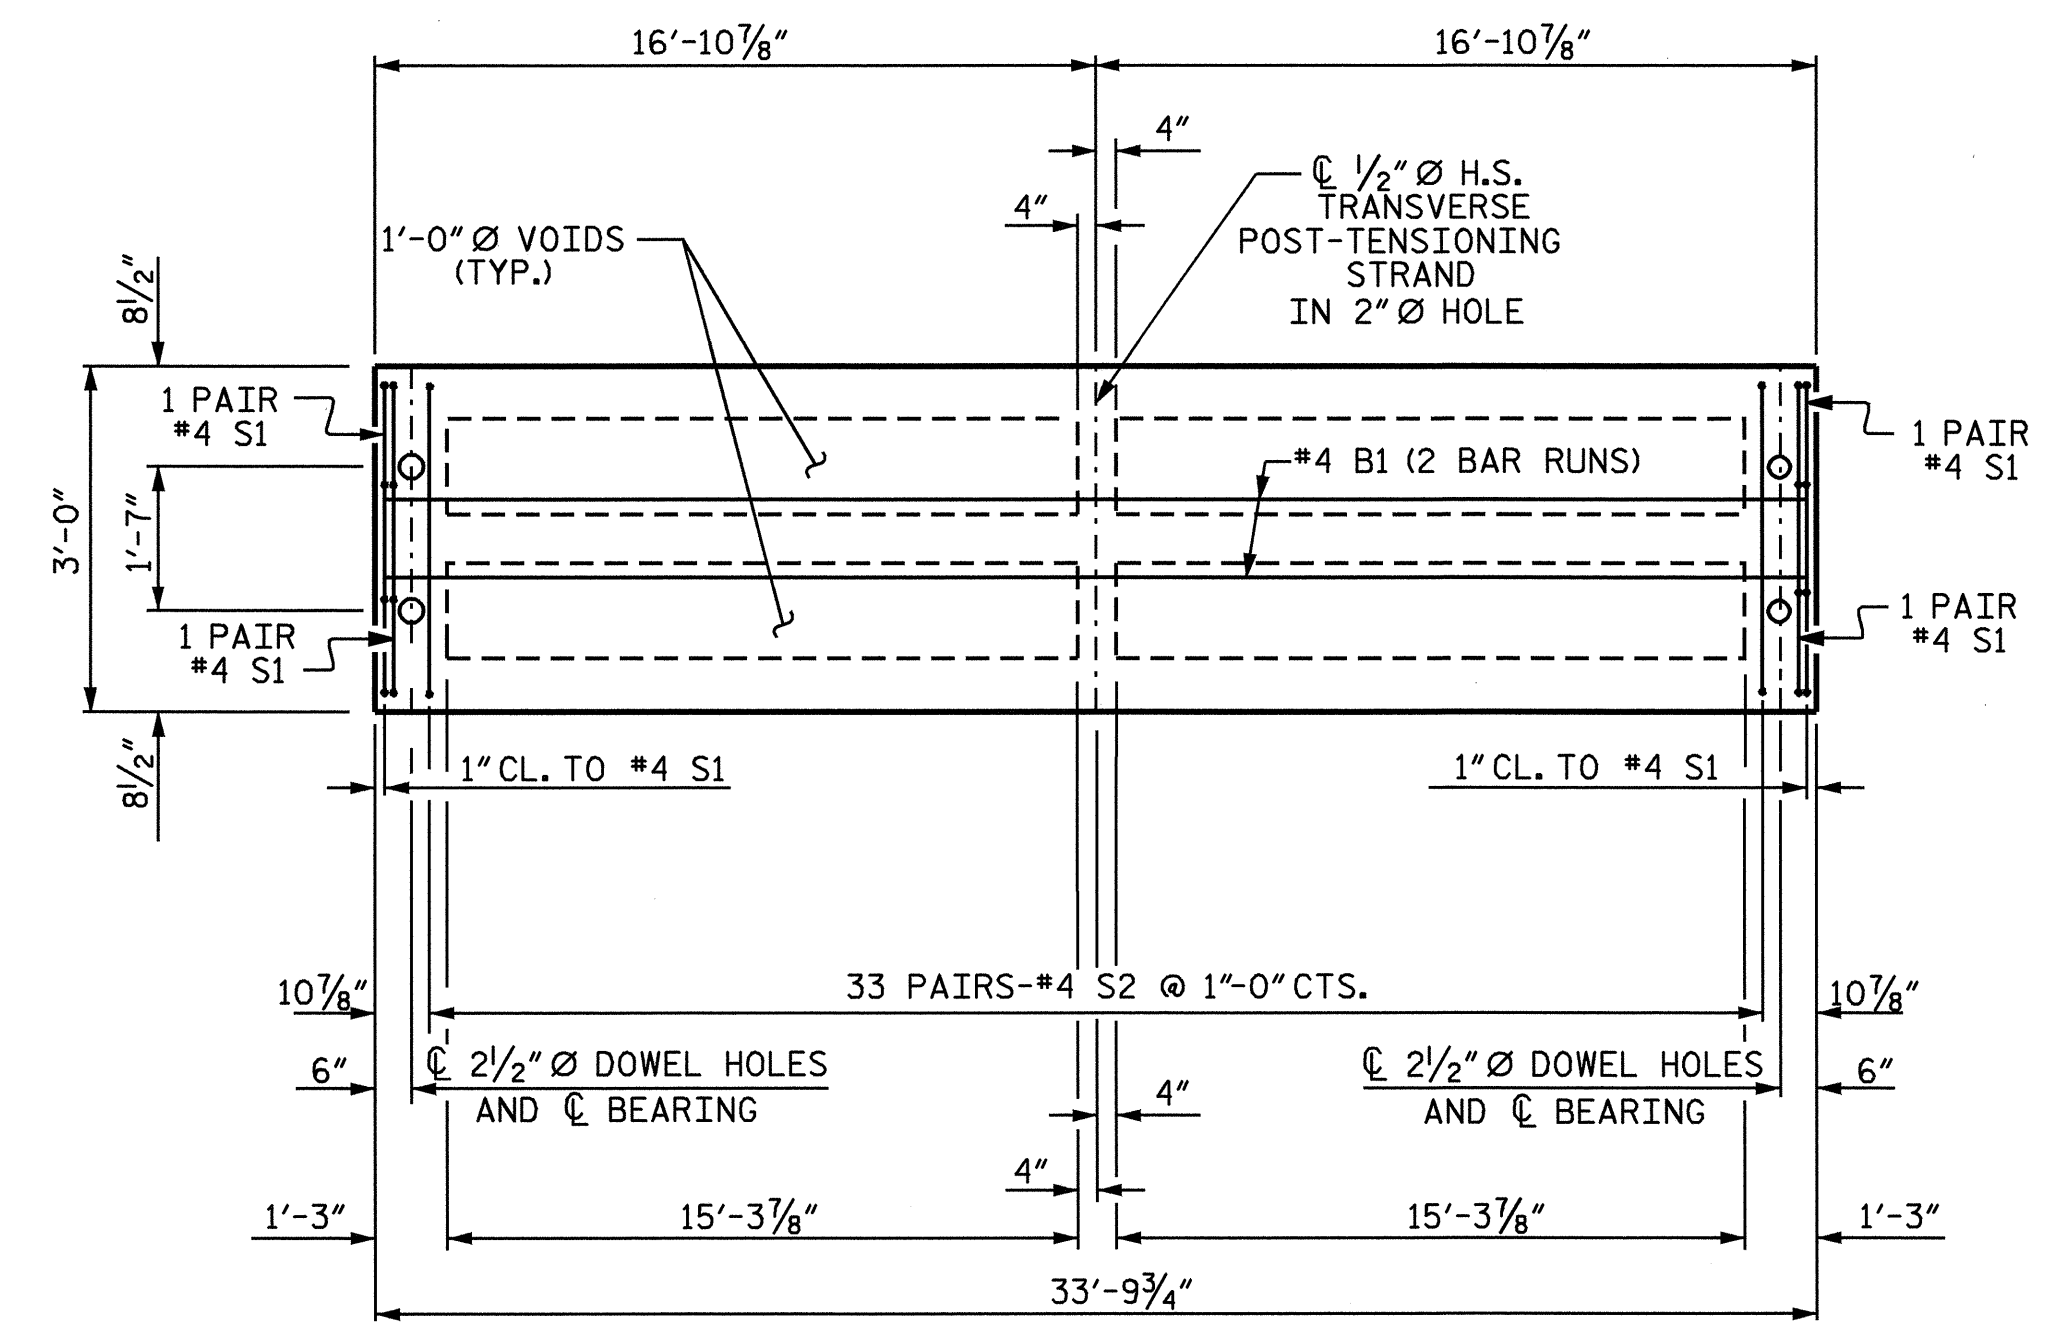

PLAN OF INTERIOR CORED SLAB UNIT

PROJECT NO. B-3629
CASWELL COUNTY
STATION: 26+65.00 -L-

SHEET 2 OF 5

STATE OF NORTH CAROLINA
DEPARTMENT OF TRANSPORTATION
RALEIGH

**SUPERSTRUCTURE
PLAN OF SPAN A**



REVISIONS						TOTAL SHEETS
NO.	BY:	DATE:	NO.	BY:	DATE:	26
1			3			
2			4			