





8/23/99

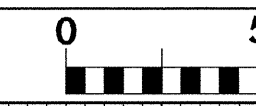

PROJ. REFERENCE NO.  
B-3629

SHEET NO.  
X-3

100 90 80 70 60 50 40 30 20 10 0 10 20 30 40

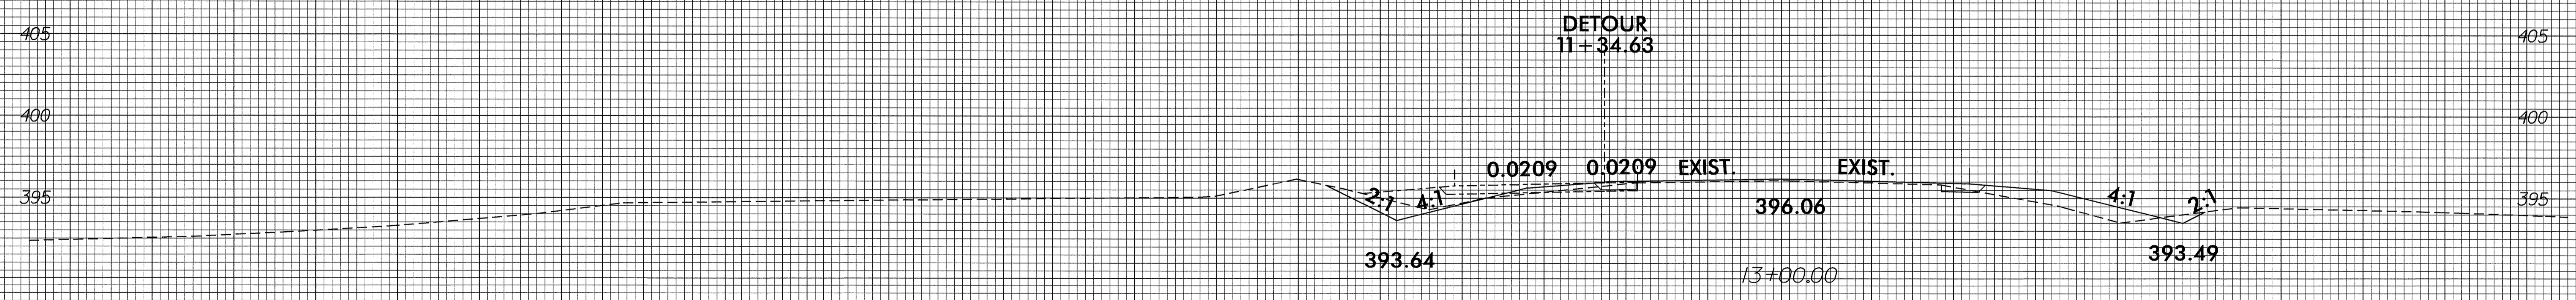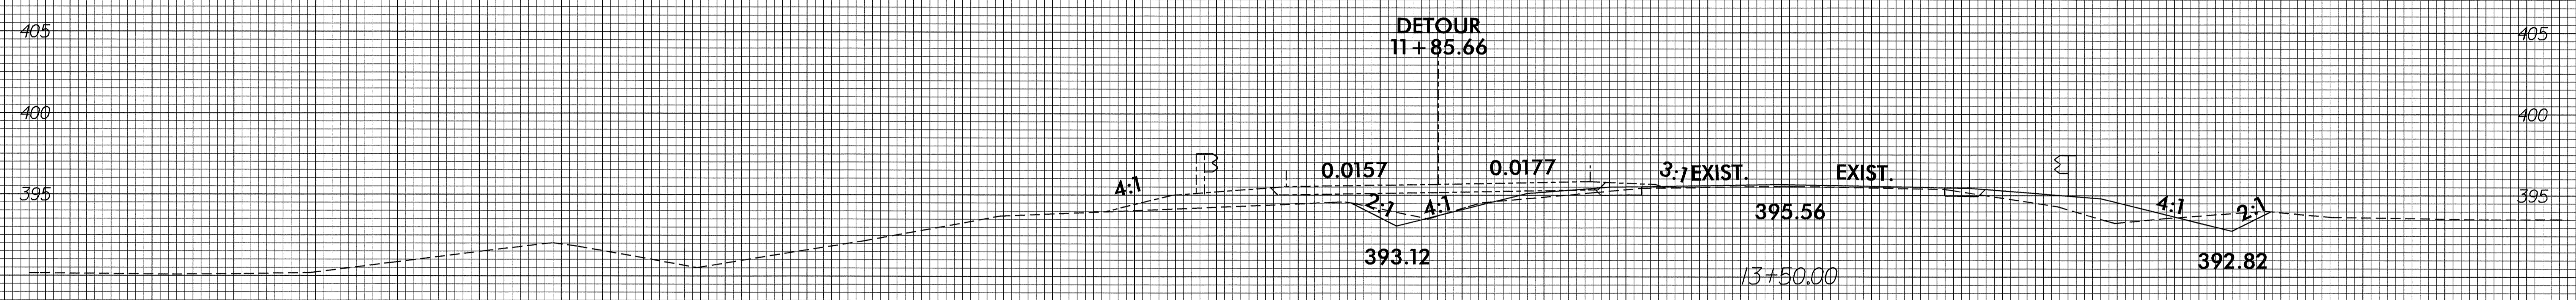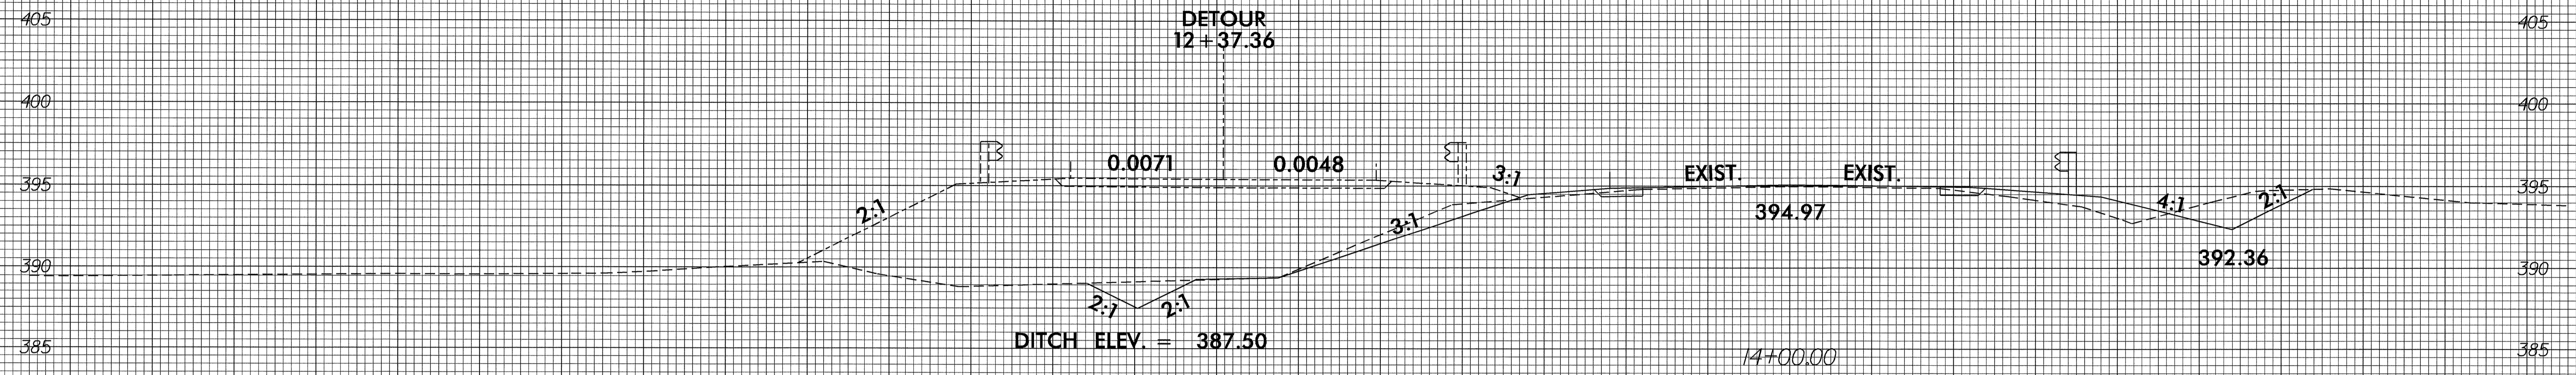

100 90 80 70 60 50 40 30 20 10 0 10 20 30 40

27-MAY-2004 07:56  
F:\XSC\3629.XP1  
JBGauthier AT RD203021