





B/23/99

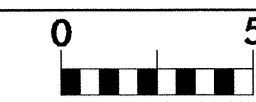

PROJ. REFERENCE NO.
B-3629

SHEET NO.
X-2

100 90 80 70 60 50 40 30 20 10 0 10 20 30 40

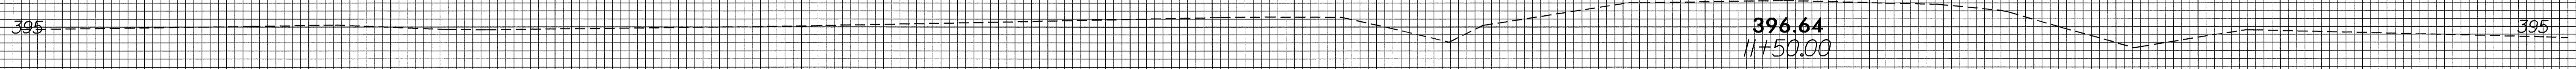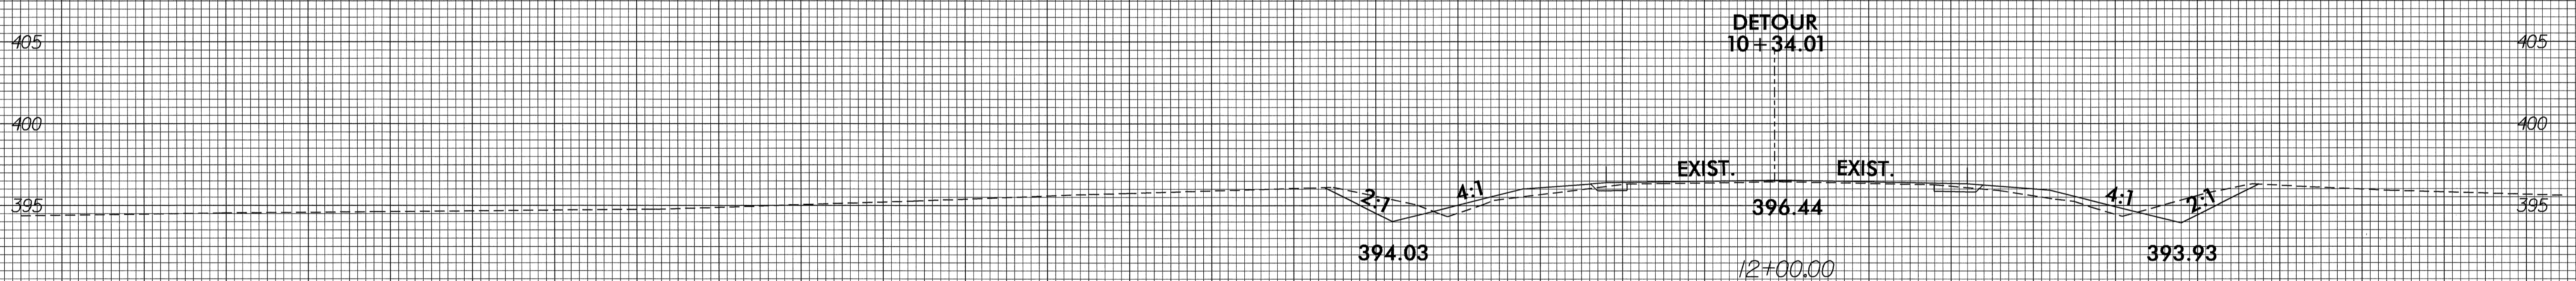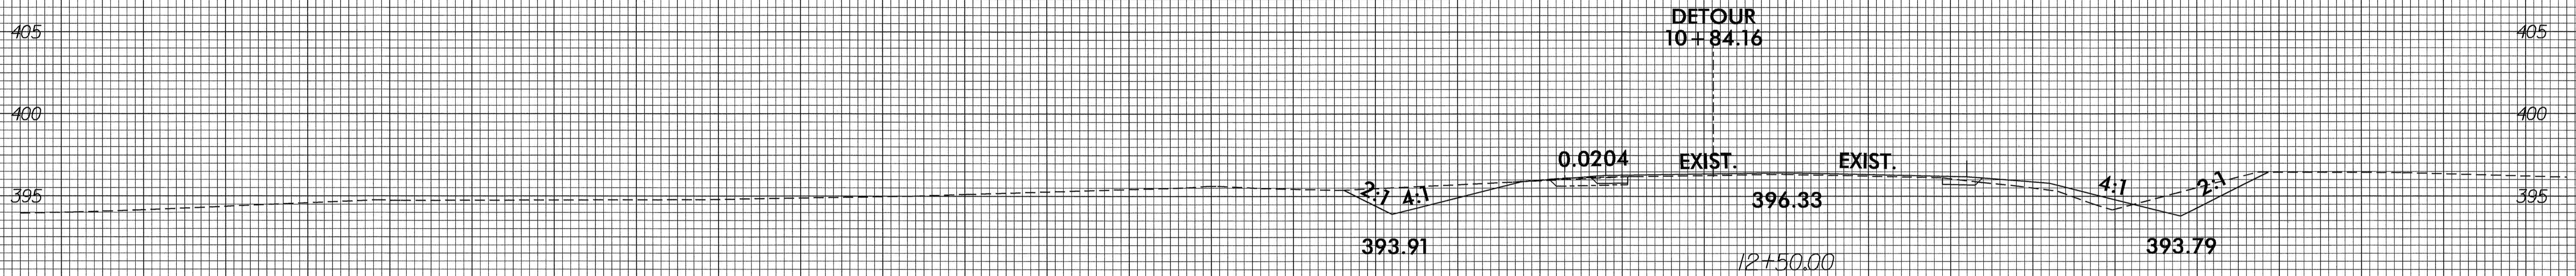

Approximate quantities only. Unclassified excavation, fine grading, clearing and grubbing, and removal of existing pavement will be paid for at the contract lump sum price for "Grading".

27-MAY-2004 07:56
R:\XSC\63629.XP1
JBGauthier AT RD203021

100 90 80 70 60 50 40 30 20 10 0 10 20 30 40