


8/17/08

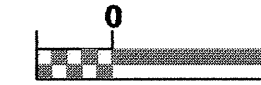


PROJECT REFERENCE NO.	SHEET NO.
R-2610 A	EC-22/CONST.20
R/W SHEET NO.	
ROADWAY DESIGN ENGINEER	HYDRAULICS ENGINEER
CONST.REV.	
R/W REV.	



CONSTRUCTION SEQUENCE (STA. 62+34)

1. CONSTRUCT STILLING BASIN (30 m3)
2. CONSTRUCT IMPERVIOUS DIKES
3. INSTALL TEMPORARY PIPE.
4. PUMP EFFLUENT INTO STILLING BASIN.
5. CONSTRUCT CULVERT EXTENSION.
6. COMPLETE ROADWAY.

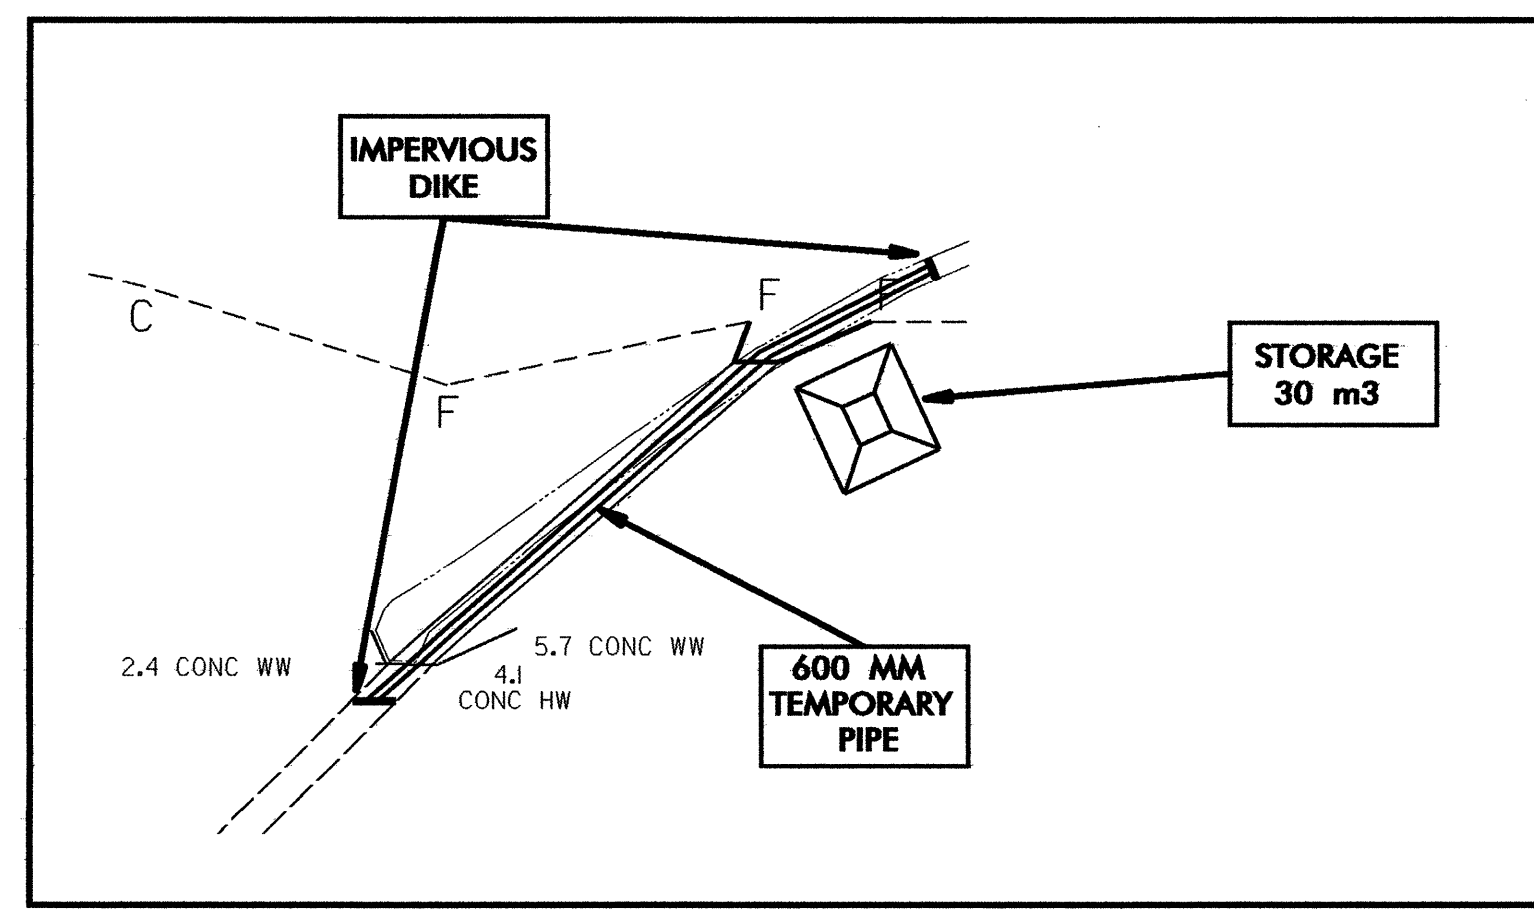

12-NCV-2003-847
33360081\18-2610\proj\18-2610\08a26.pah
blackburn 41