

**CROSS-SECTION THROUGH END BENT-1**

Site is Bridge on SBL US 421 over AC&WR  
Chatham County, North Carolina

Project No.	6.529005T
Federal No.	N/A
Date	11/14/02
Drawn by	DH
TIP No.	R-2610A
Vert. Scale	1:200
Horiz. Scale	1:100
Drawing No.	5A


**GEOSCIENCE GROUP, INC.**  
400-H Spring Garden Street  
Greensboro, NC 27407  
336-856-1823  
336-856-1825 (fax)

0 5 10

VERT. SCALE IN METERS

0 2.5 5

HORIZ. SCALE IN METERS

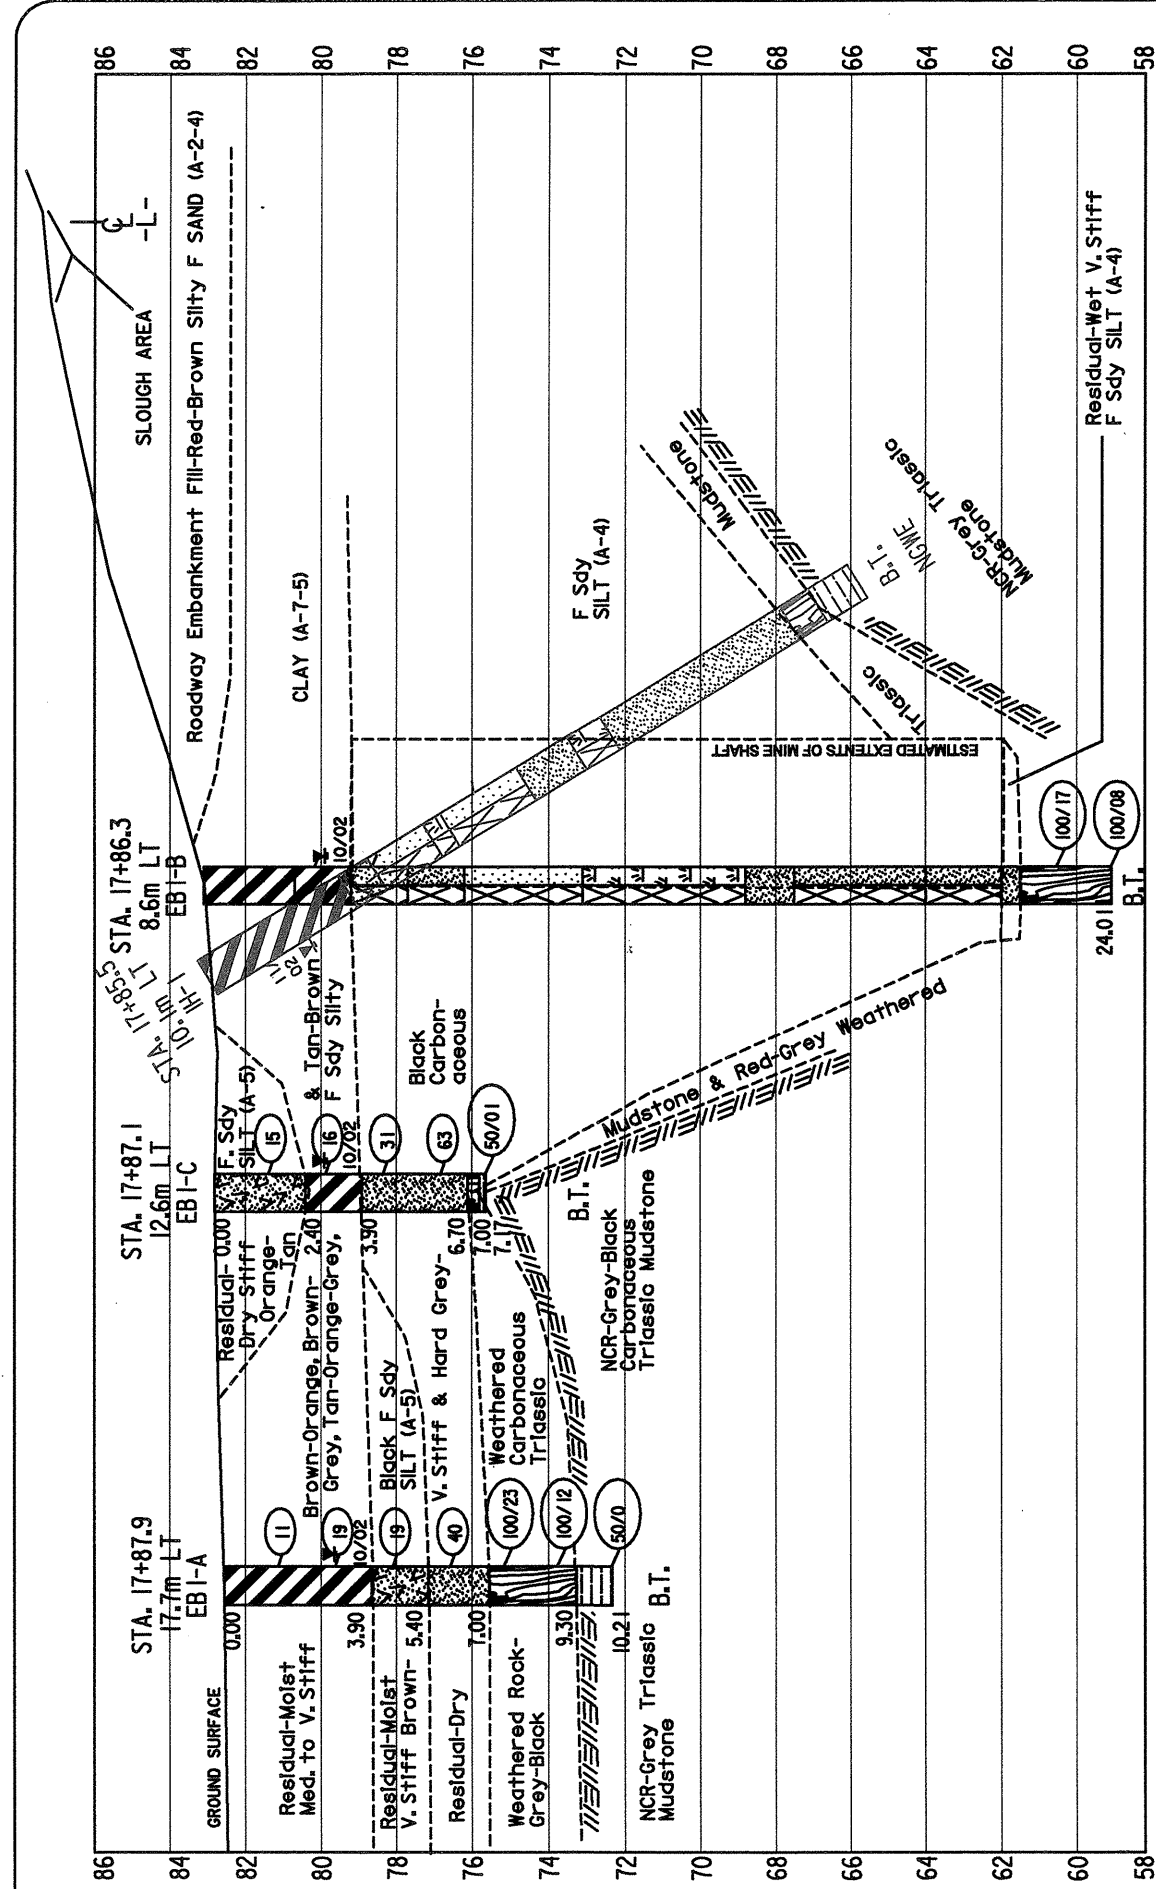

**CROSS-SECTION THROUGH END BENT-1**

Site is Bridge on SBL US 421 over AC&WR  
Chatham County, North Carolina

Project No.	6.529005T
Federal No.	N/A
Date	11/14/02
Drawn by	DH
TIP No.	R-2610A
Vert. Scale	1:200
Horiz. Scale	1:100
Drawing No.	5B

**GEOSCIENCE GROUP, INC.**  
400-H Spring Garden Street  
Greensboro, NC 27407  
336-856-1823  
336-856-1825 (fax)

0 5 10

VERT. SCALE IN METERS

0 2.5 5

HORIZ. SCALE IN METERS