




PLAN OF LEFT WING - W1

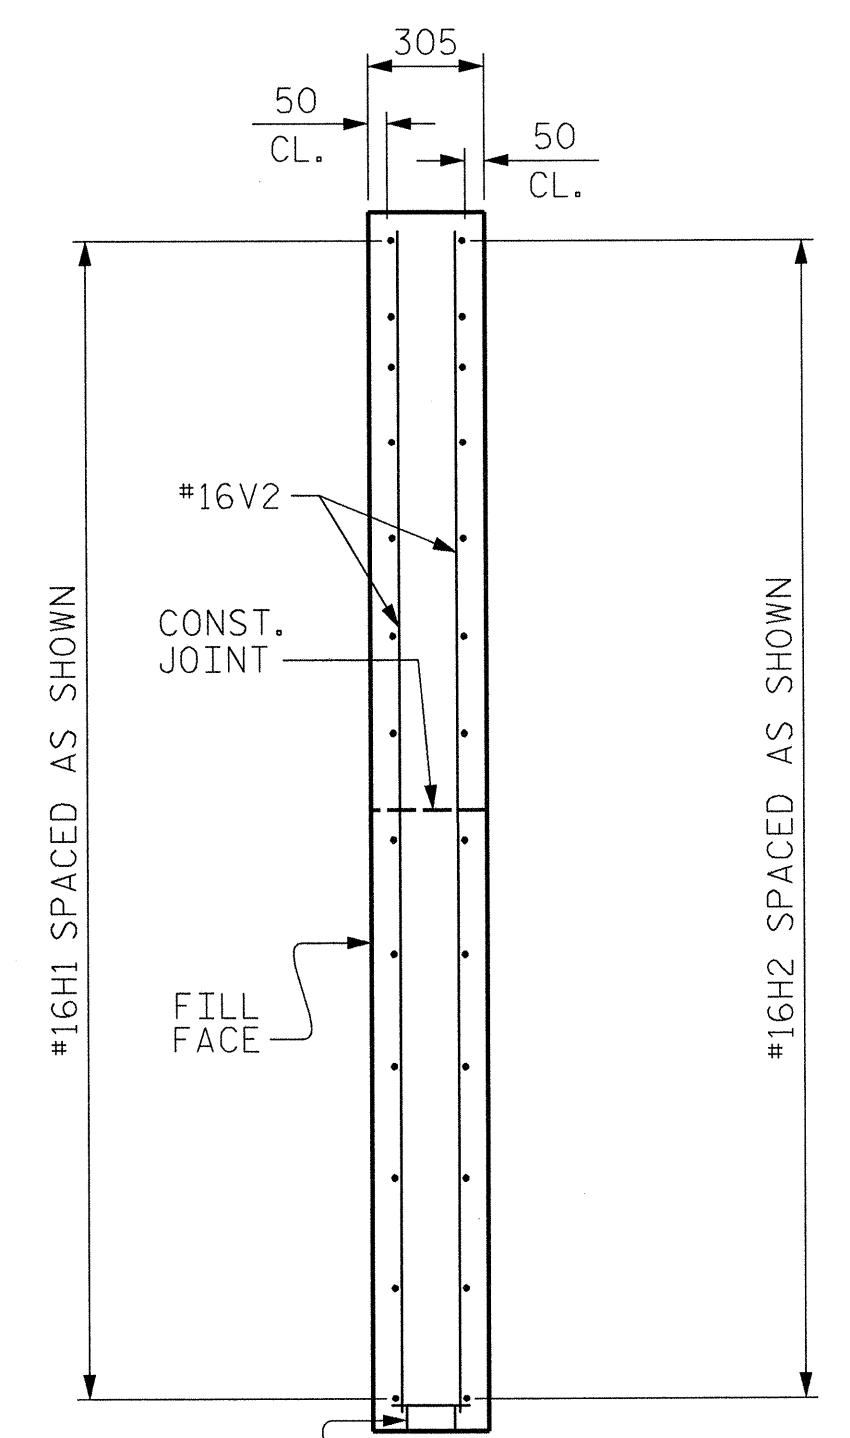


SECTION B-B

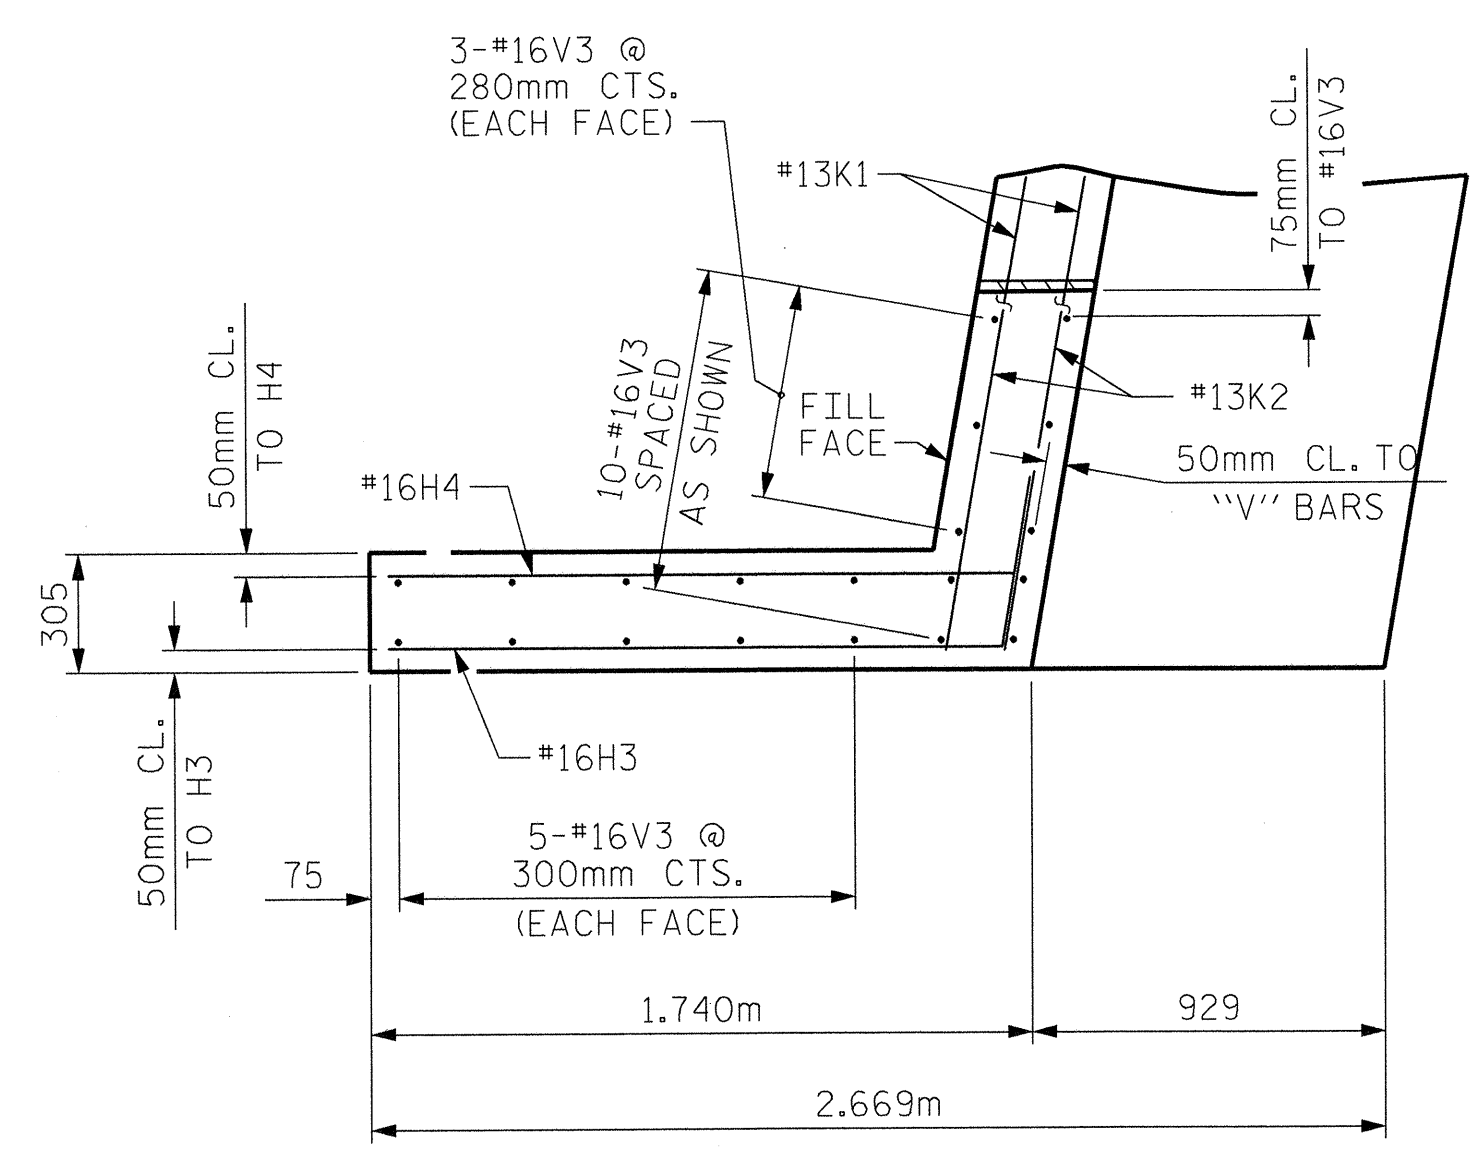


PLAN OF RIGHT WING - W2

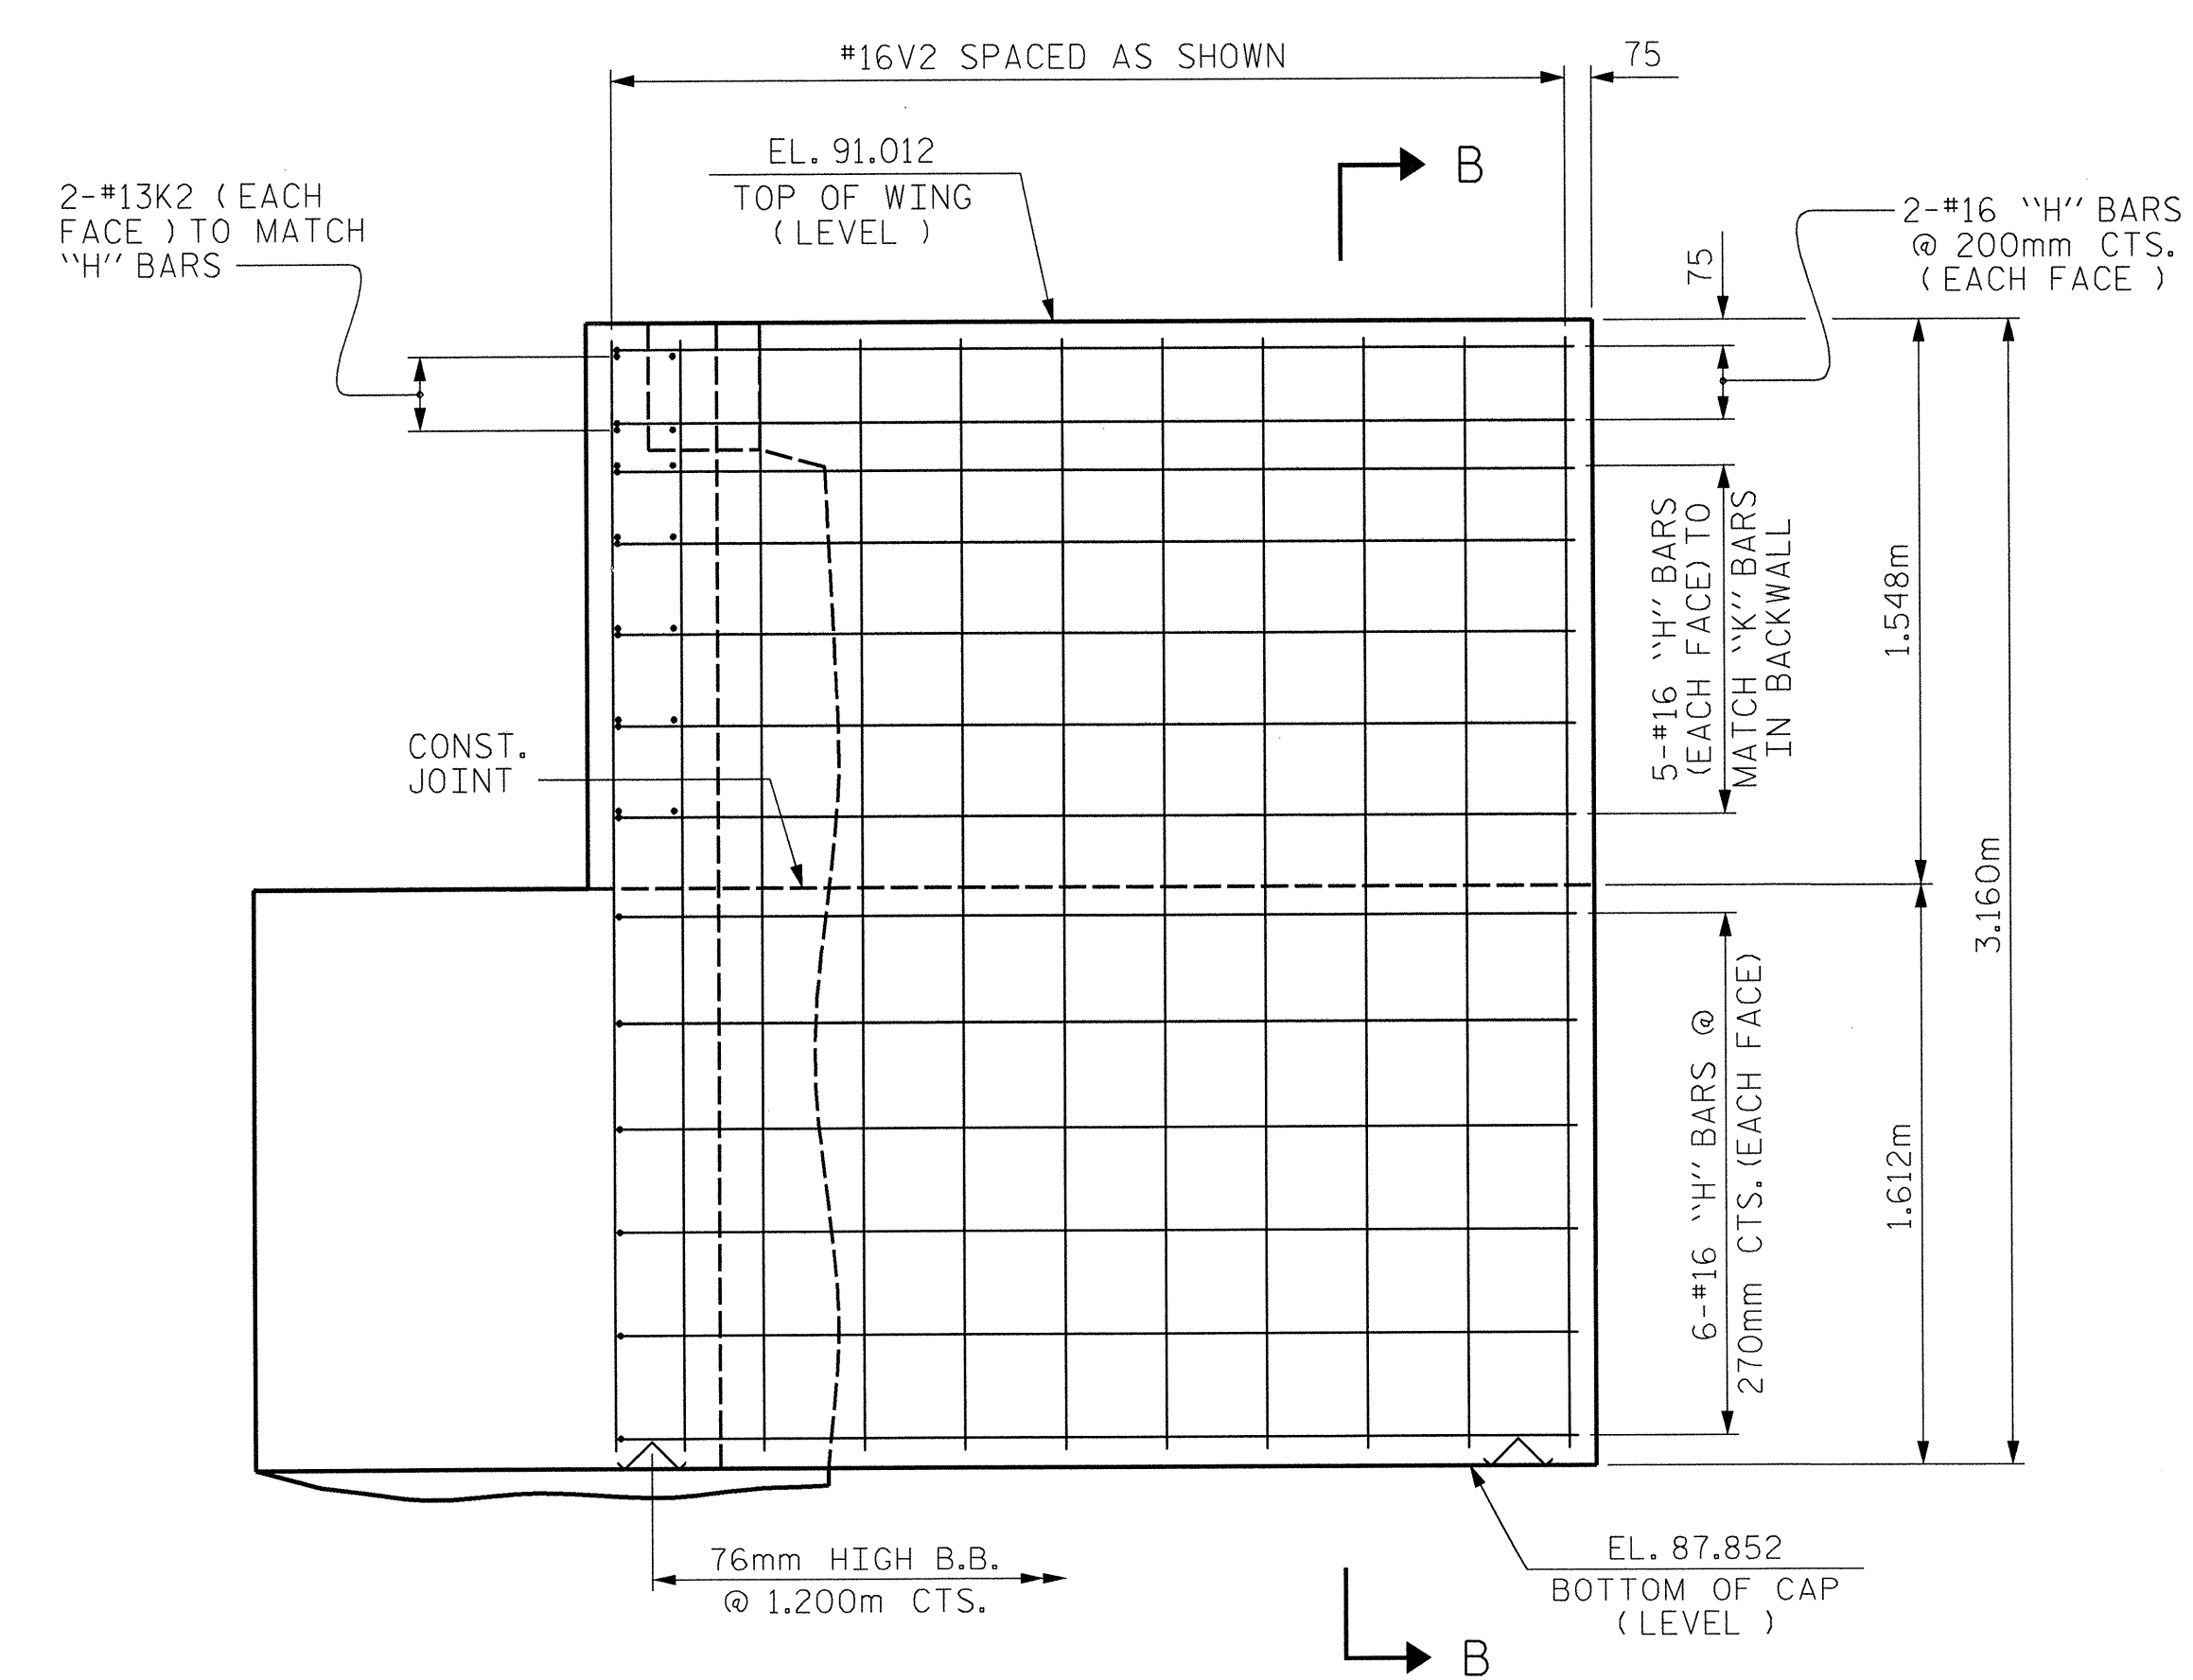


ELEVATION OF LEFT WING - W1

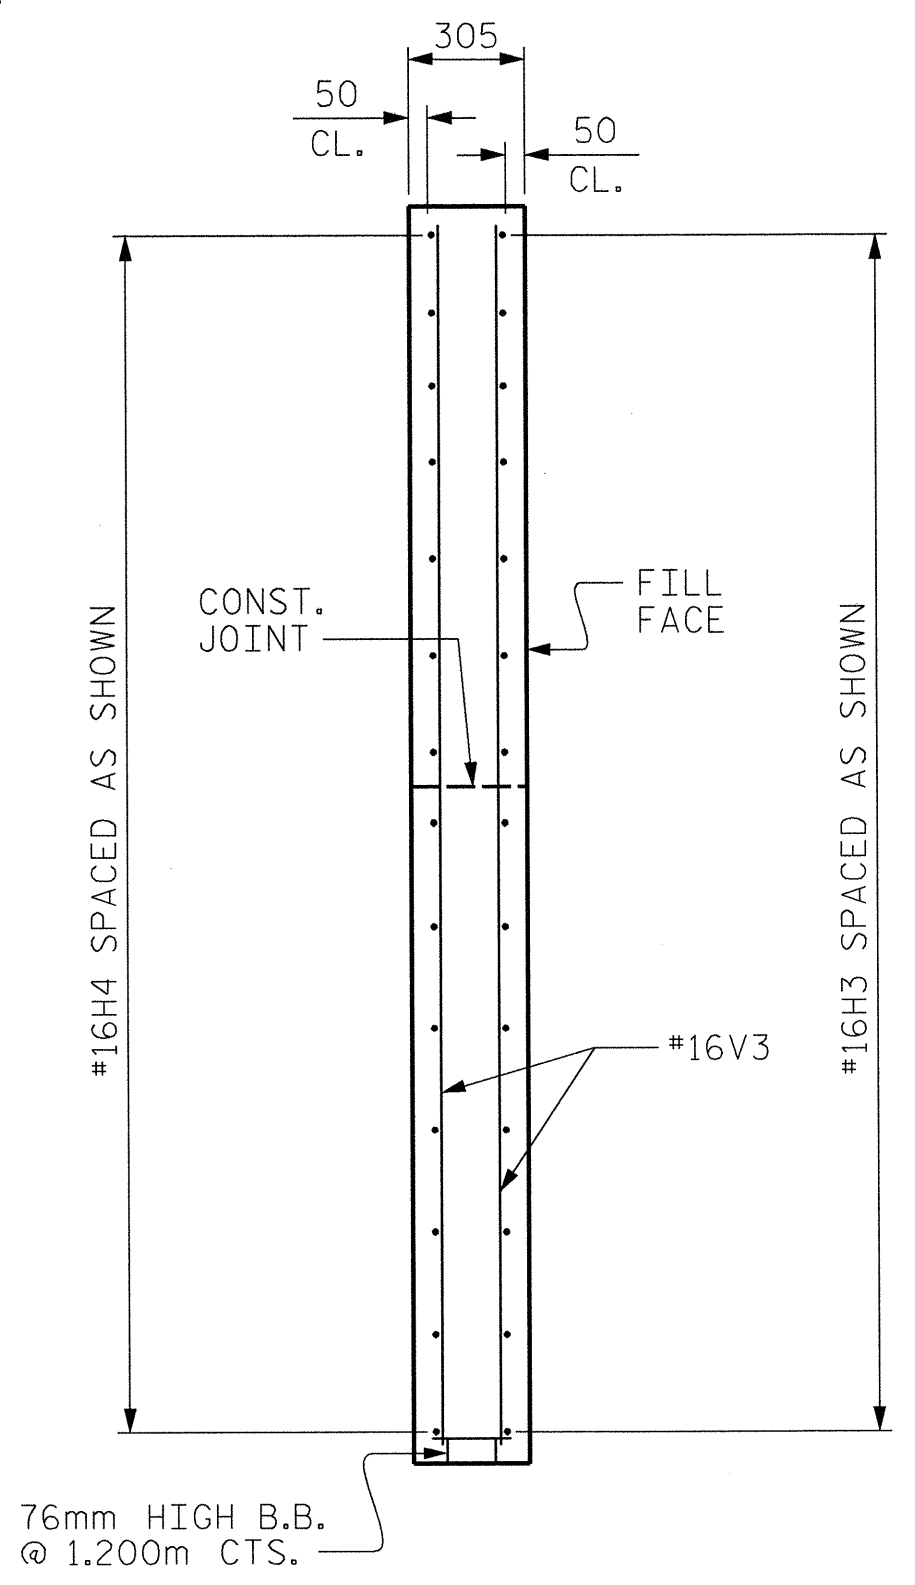

SECTION C-C

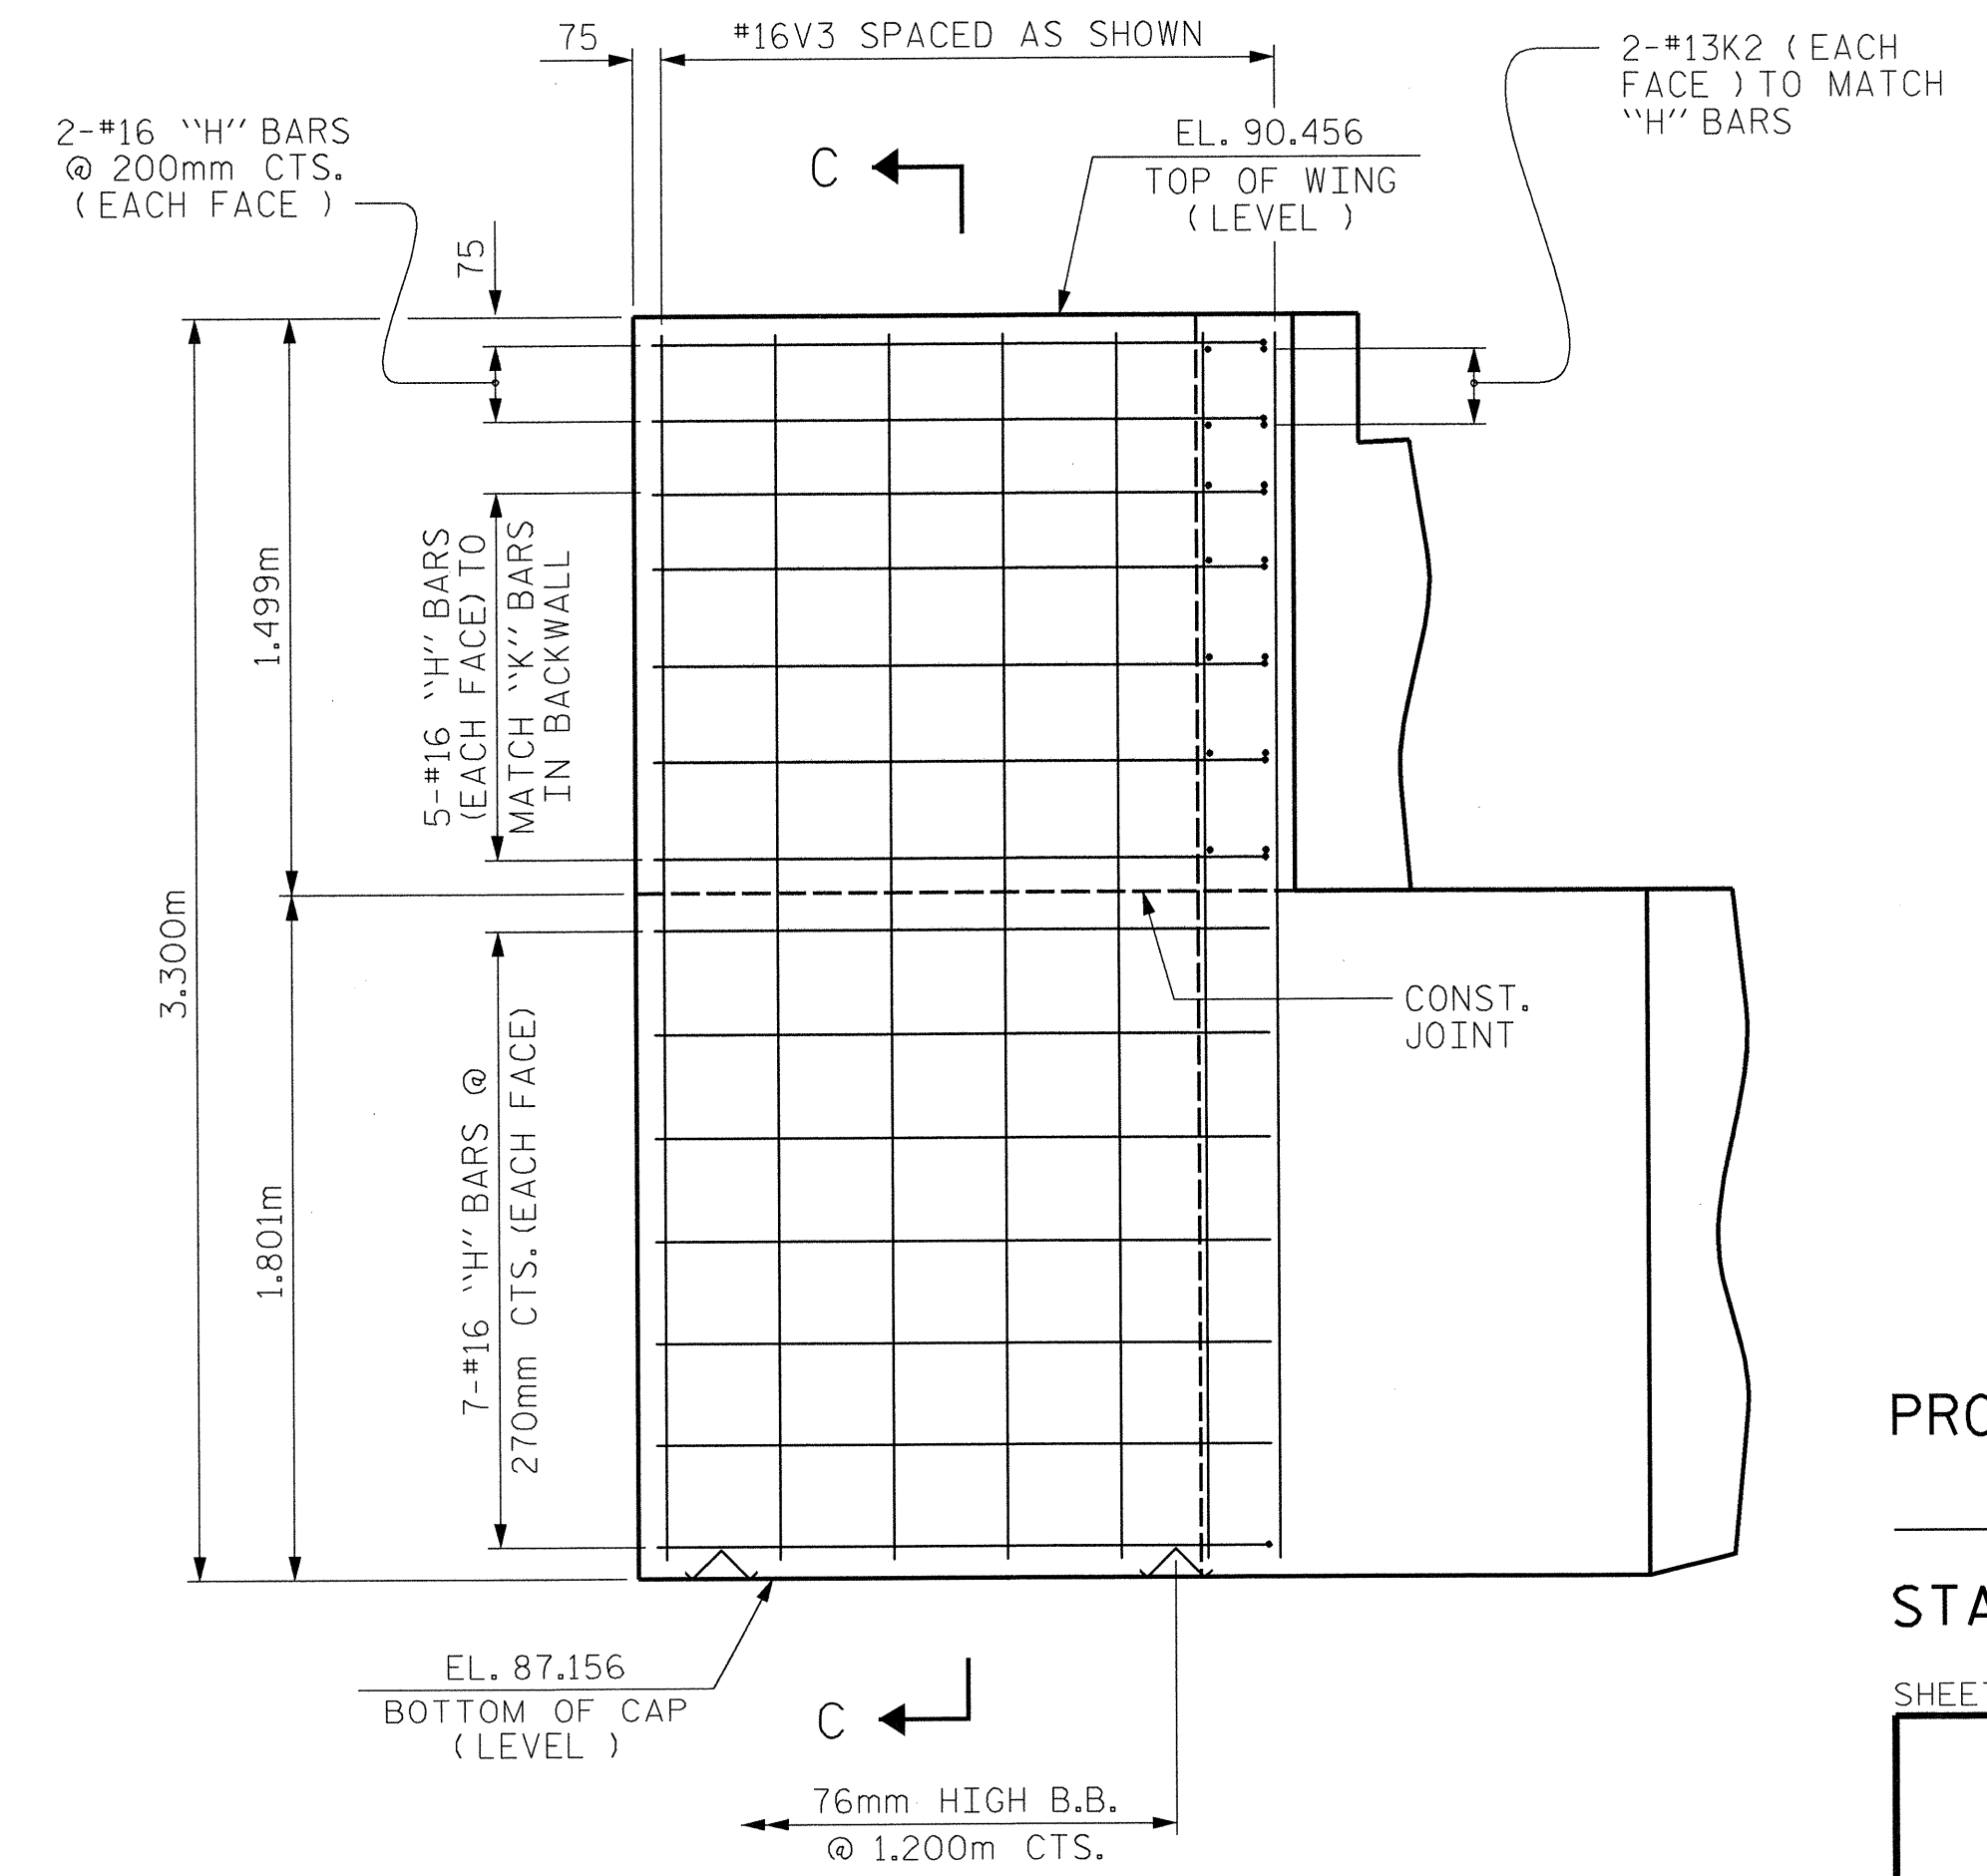

ELEVATION OF RIGHT WING - W2

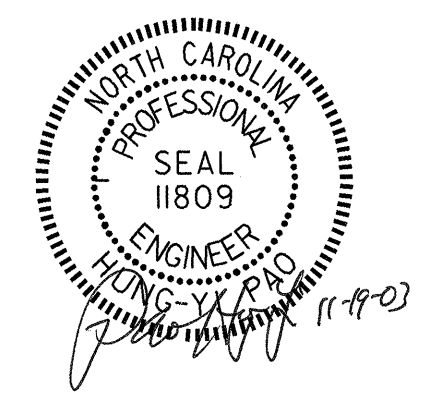

PROJECT NO. R-2610A  
CHATHAM COUNTY  
STATION: 18+04.666 -L-

SHEET 2 OF 3

STATE OF NORTH CAROLINA  
DEPARTMENT OF TRANSPORTATION  
RALEIGH  
SUBSTRUCTURE  
END BENT 1  
(LEFT LANE BRIDGE)

REVISIONS						SHEET NO.
NO.	BY:	DATE:	NO.	BY:	DATE:	
1			3			S-22
2			4			TOTAL SHEETS 82

Stantec Consulting Services Inc.  
Suite 300, 801 Jones Franklin Road  
Raleigh, NC 27606  
Tel. 919.851.6866  
Fax. 919.851.7024  
www.stantec.com

DRAWN BY: M. J. OSTRISHKO DATE: 10-3-03  
CHECKED BY: H. PAO DATE: 10-10-03