


CONST. REV. \_\_\_\_\_  
R/W REV. \_\_\_\_\_

PROJECT REFERENCE NO. R-2610A	SHEET NO. 40
ROADWAY DESIGN ENGINEER	HYDRAULICS ENGINEER
<b>INCOMPLETE PLANS</b> DO NOT USE FOR R/W ACQUISITION <b>PRELIMINARY PLANS</b> DO NOT USE FOR CONSTRUCTION	


-Y8-

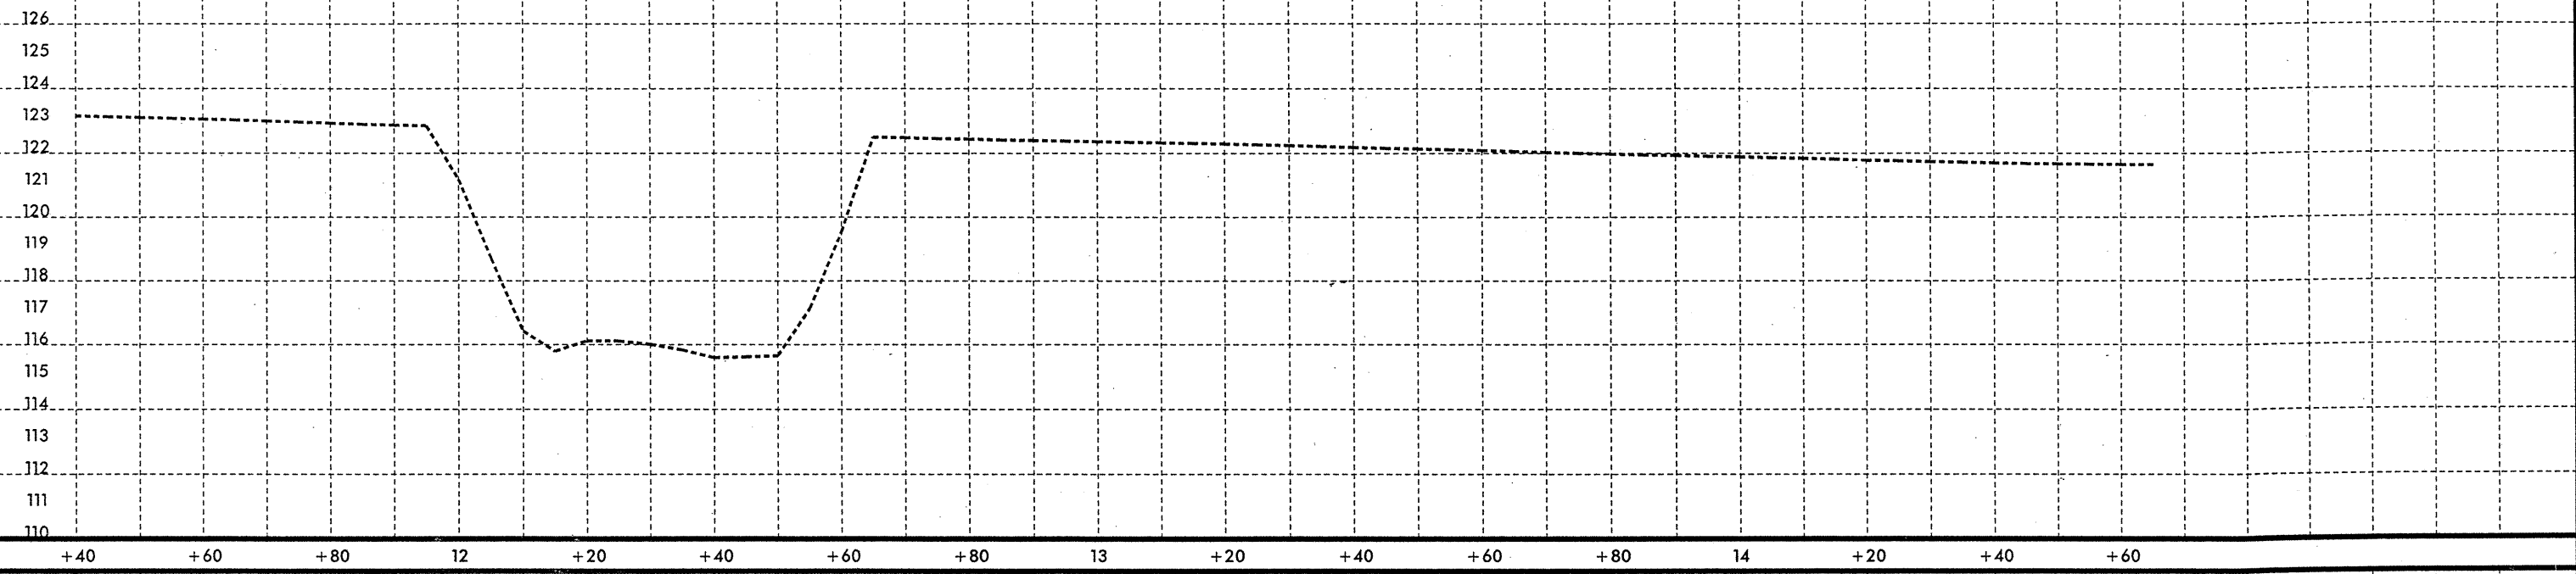

**SOIL TEST RESULTS**

SAMPLE NO.	OFFSET	STATION	DEPTH INTERVAL	AASHTO CLASS.	LL	P.I.	% BY WEIGHT				% PASSING (SIEVES)			% MOISTURE	% ORGANIC
							C. SAND	F. SAND	SILT	CLAY	10	40	200		
S-65	CL	11+50	0.00-1.70	A-7-5(33)	73	30	7.2	8.2	18.9	65.7	100	94	87	-	-
S-66	CL	11+50	1.70-2.90	A-4(1)	24	7	3.5	46.0	21.8	28.7	99	98	58	-	-

-Y9-

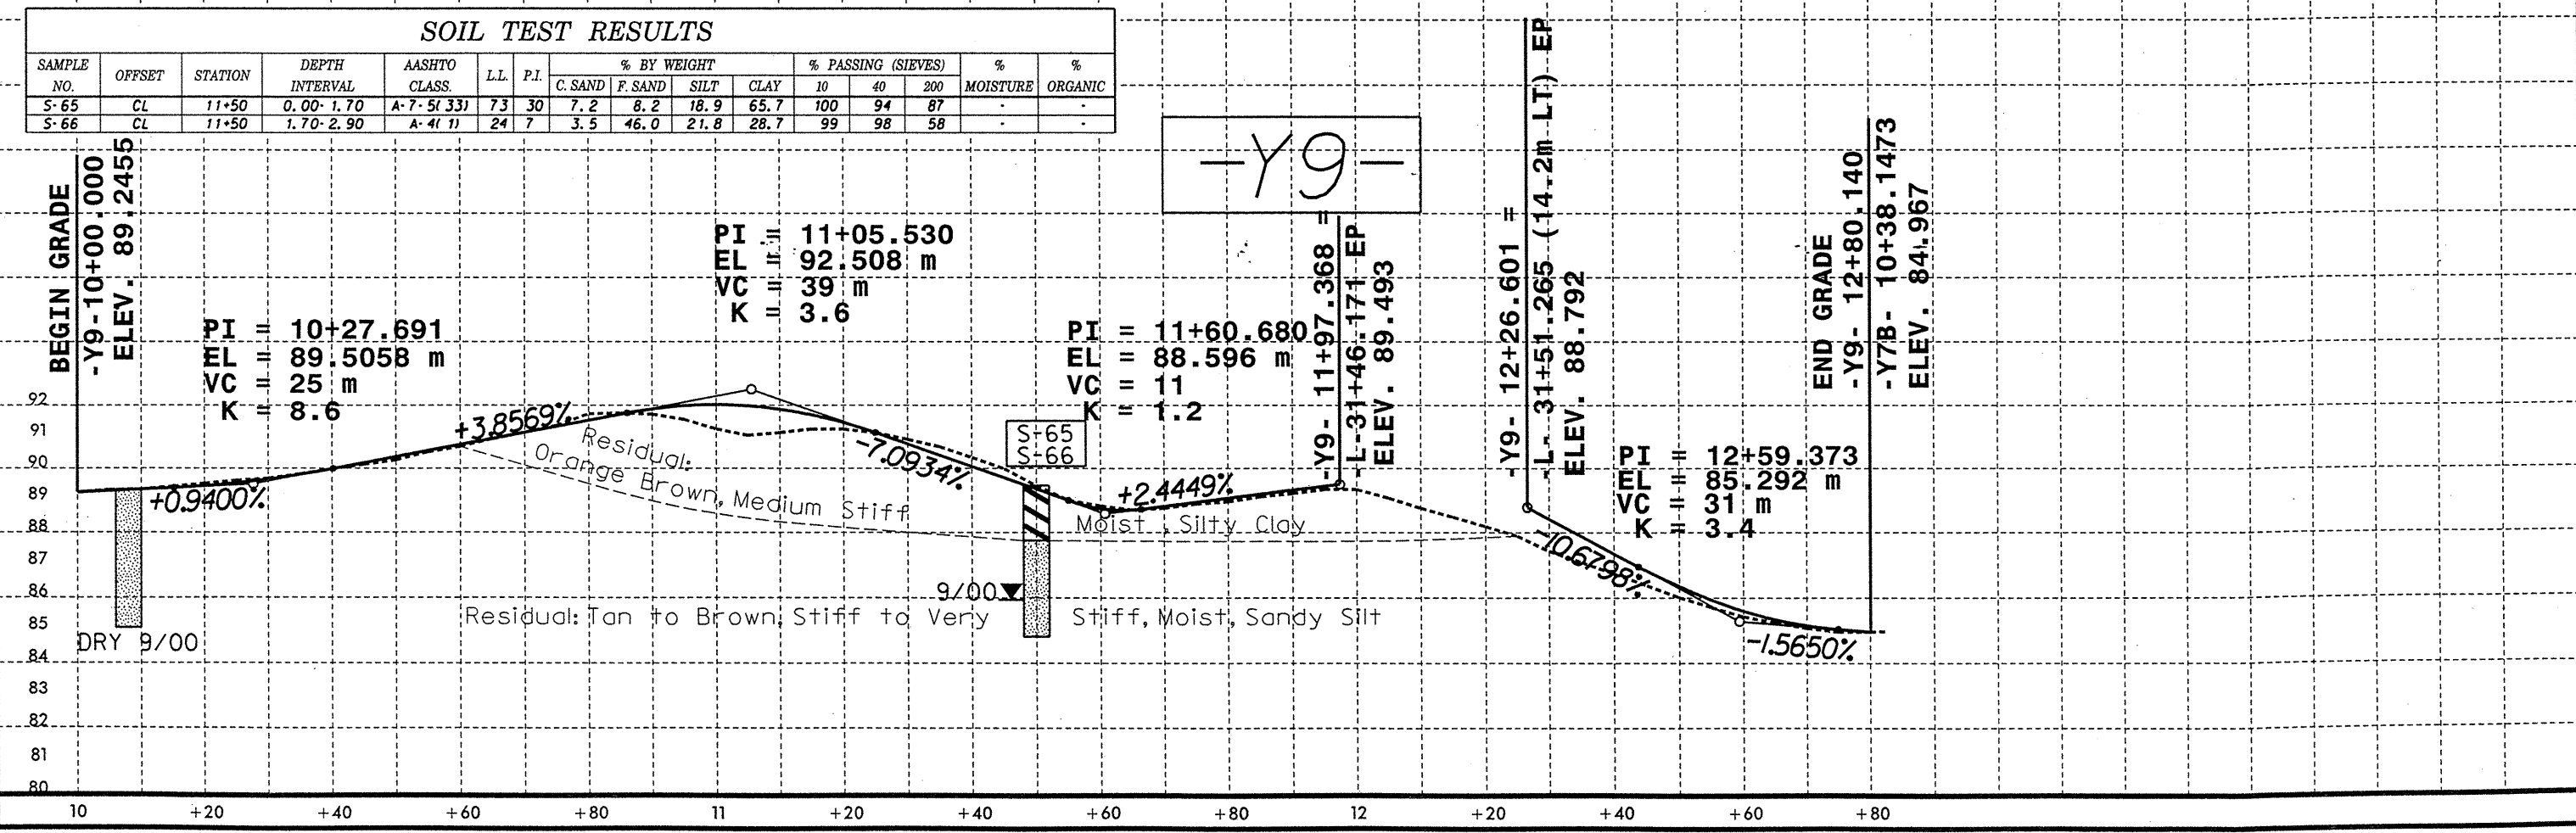

\*\*\*\*\*SYSTEMS\*\*\*\*\*  
\*\*\*\*\*DATE\*\*\*\*\*  
\*\*\*\*\*TIME\*\*\*\*\*