
	PROJECT REFERENCE NO. R-2610A	SHEET NO. 38
	ROADWAY DESIGN ENGINEER	HYDRAULICS ENGINEER
INCOMPLETE PLANS DO NOT USE FOR R/W ACQUISITION		PRELIMINARY PLANS DO NOT USE FOR CONSTRUCTION
CONST. REV. _____		
R/W REV. _____		

-Y6-

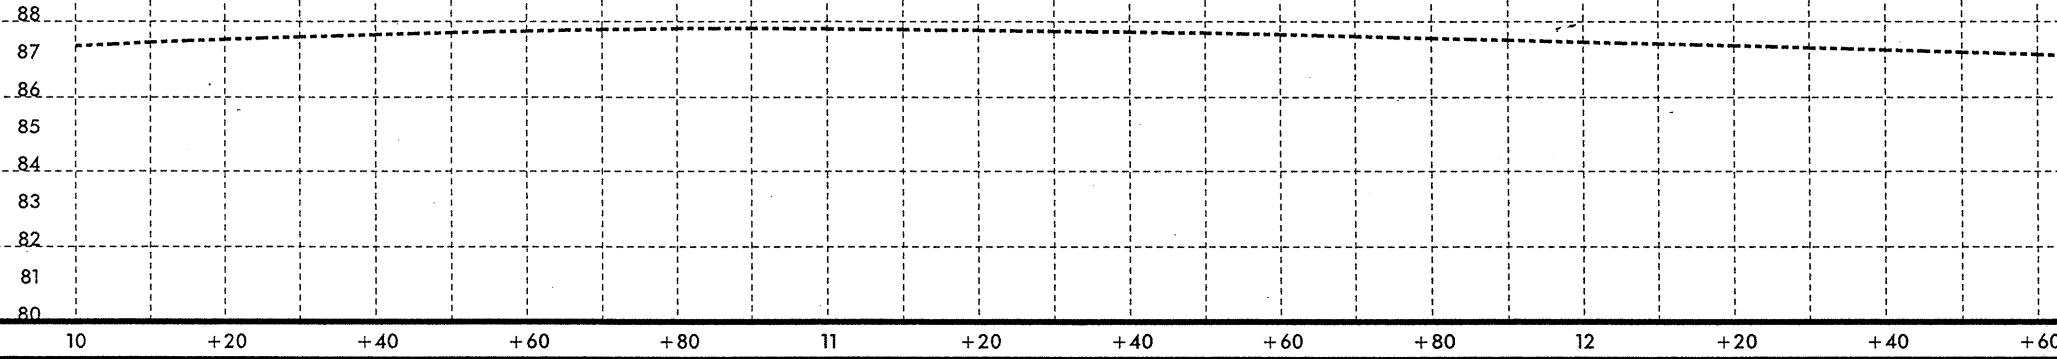

-Y7-

