
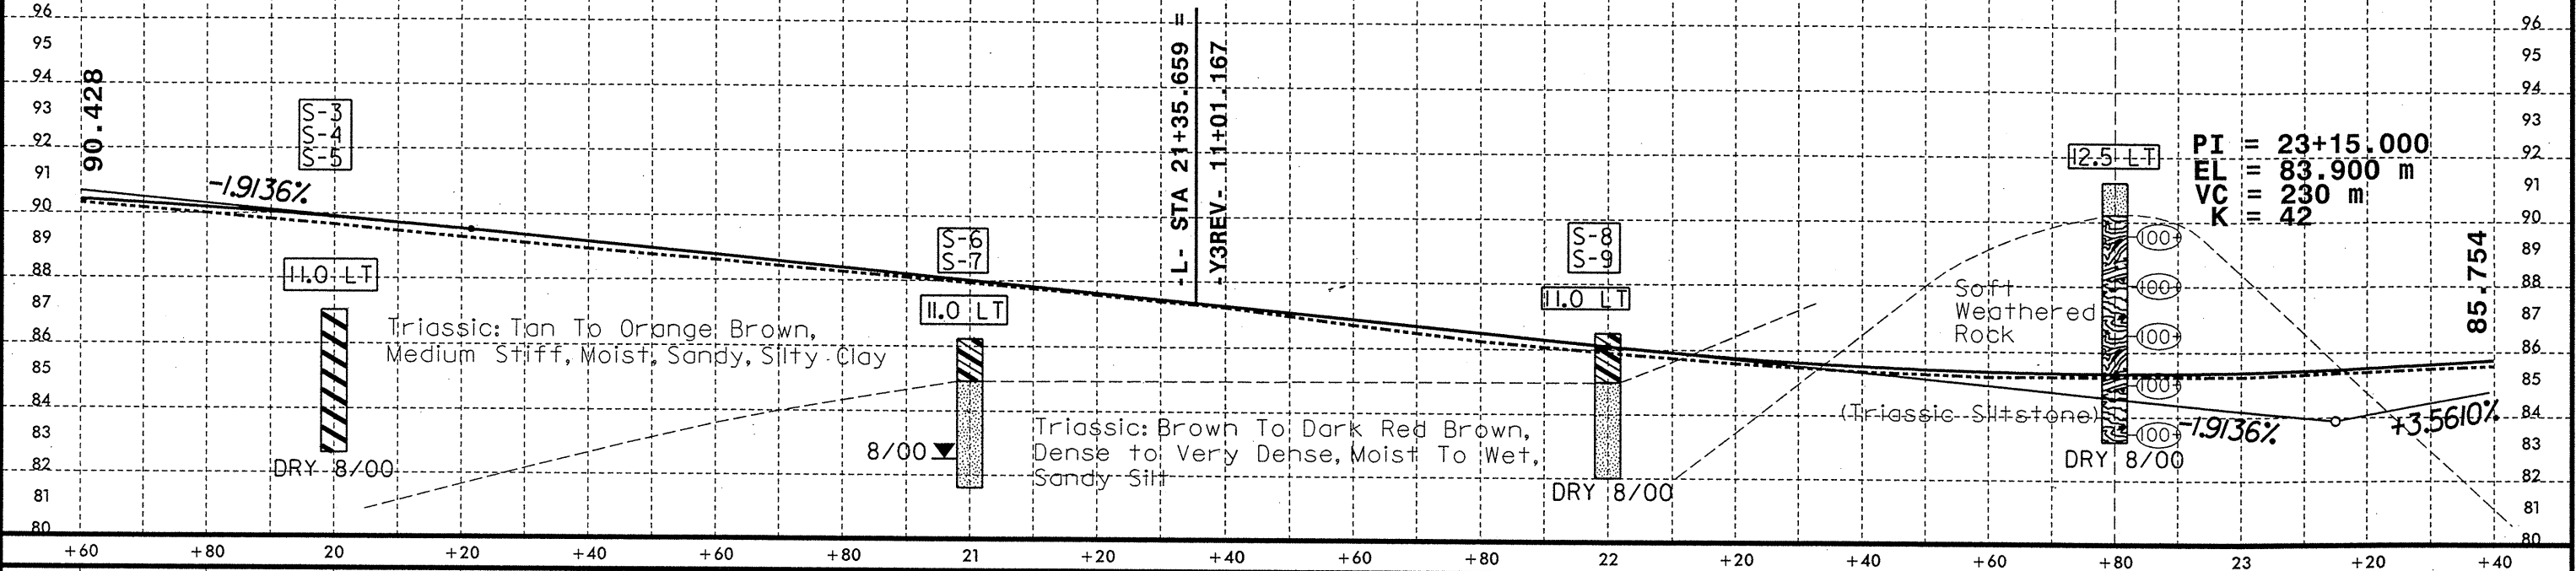



SOIL TEST RESULTS

| SAMPLE NO. | OFFSET | STATION | DEPTH INTERVAL | AASHTO CLASS. | LL | P.I. | % BY WEIGHT | | | | % PASSING (SIEVES) | | | % | % |
|------------|--------|---------|----------------|---------------|----|------|-------------|---------|------|------|--------------------|----|-----|---|---|
| | | | | | | | C. SAND | F. SAND | SILT | CLAY | 10 | 40 | 200 | | |
| S-3 | 13 LT | 20+00 | 0.10-1.20 | A-7-6(17) | 46 | 19 | 6.7 | 7.1 | 37.5 | 48.7 | 94 | 90 | 83 | - | - |
| S-4 | 13 LT | 20+00 | 1.20-3.50 | A-7-6(22) | 47 | 22 | 5.5 | 5.3 | 34.4 | 54.8 | 100 | 97 | 90 | - | - |
| S-5 | 13 LT | 20+00 | 4.00-4.30 | A-7-6(21) | 42 | 20 | 2.8 | 4.5 | 46.0 | 46.7 | 100 | 98 | 95 | - | - |
| S-6 | 11 LT | 21+00 | 0.10-1.20 | A-6(17) | 40 | 19 | 1.6 | 13.2 | 36.4 | 48.7 | 100 | 99 | 88 | - | - |
| S-7 | 11 LT | 21+00 | 1.50-4.61 | A-4(10) | 35 | 10 | 4.9 | 7.3 | 41.1 | 46.7 | 100 | 97 | 91 | - | - |
| S-8 | 11 LT | 22+00 | 0.15-1.50 | A-6(14) | 38 | 14 | 2.0 | 7.3 | 50.1 | 40.6 | 97 | 96 | 92 | - | - |
| S-9 | 11 LT | 22+00 | 1.60-4.40 | A-4(3) | 26 | 7 | 4.5 | 26.8 | 44.4 | 24.4 | 85 | 82 | 70 | - | - |

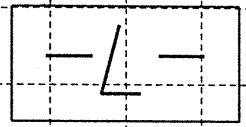

SOIL TEST RESULTS

| SAMPLE NO. | OFFSET | STATION | DEPTH INTERVAL | AASHTO CLASS. | LL | P.I. | % BY WEIGHT | | | | % PASSING (SIEVES) | | | % | % |
|------------|--------|---------|----------------|---------------|----|------|-------------|---------|------|------|--------------------|----|-----|---|---|
| | | | | | | | C. SAND | F. SAND | SILT | CLAY | 10 | 40 | 200 | | |
| S-10 | 11M LT | 23+60 | 0.20-1.10 | A-4(5) | 27 | 8 | 1.4 | 23.3 | 44.9 | 30.4 | 98 | 97 | 84 | - | - |
| S-11 | 11M LT | 23+60 | 1.30-3.73 | A-6(13) | 36 | 13 | 1.4 | 4.9 | 32.9 | 60.8 | 100 | 99 | 96 | - | - |
| S-12 | 11M LT | 24+40 | 0.20-2.40 | A-6(12) | 36 | 13 | 4.3 | 5.7 | 39.4 | 50.7 | 94 | 91 | 87 | - | - |
| S-13 | 8M LT | 25+20 | 0.10-1.20 | A-6(7) | 35 | 14 | 4.1 | 37.3 | 18.1 | 40.5 | 99 | 98 | 63 | - | - |
| S-14 | 8M LT | 25+20 | 1.20-2.90 | A-4(0) | 23 | 6 | 13.6 | 42.6 | 19.6 | 24.3 | 99 | 98 | 47 | - | - |
| S-103 | 12M LT | 26+00 | 1.00-2.00 | A-7-6(19) | 43 | 24 | 4.6 | 14.9 | 33.9 | 46.5 | 98 | 97 | 82 | - | - |

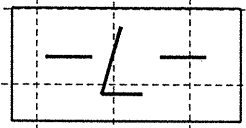

BM*3
 R/R SPIKE IN BASE OF 350mm PINE 58.44m RIGHT OF BASELINE -L- 24+14.000 ELEV.90.251m

