


REVISIONS


SEE SHEET 33-34 FOR -L- PROFILE

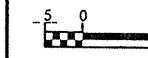

PROJECT REFERENCE NO. R-2610A	SHEET NO. 23
R/W SHEET NO.	
ROADWAY DESIGN ENGINEER	HYDRAULICS ENGINEER
PRELIMINARY PLANS DO NOT USE FOR CONSTRUCTION INCOMPLETE PLANS DO NOT USE FOR R/W ACQUISITION	
CONST. REV. _____	
R/W REV. _____	



-L-
 PI Sta 74+61.092 -L-
 Δ = 45° 39' 18.4" (LT) Pls Sta 79+25.239
 L = 919.266 Ls = 91.440
 T = 485.603 LT = 60.965
 R = 1,153.651 ST = 30.485
 SE = 0.043

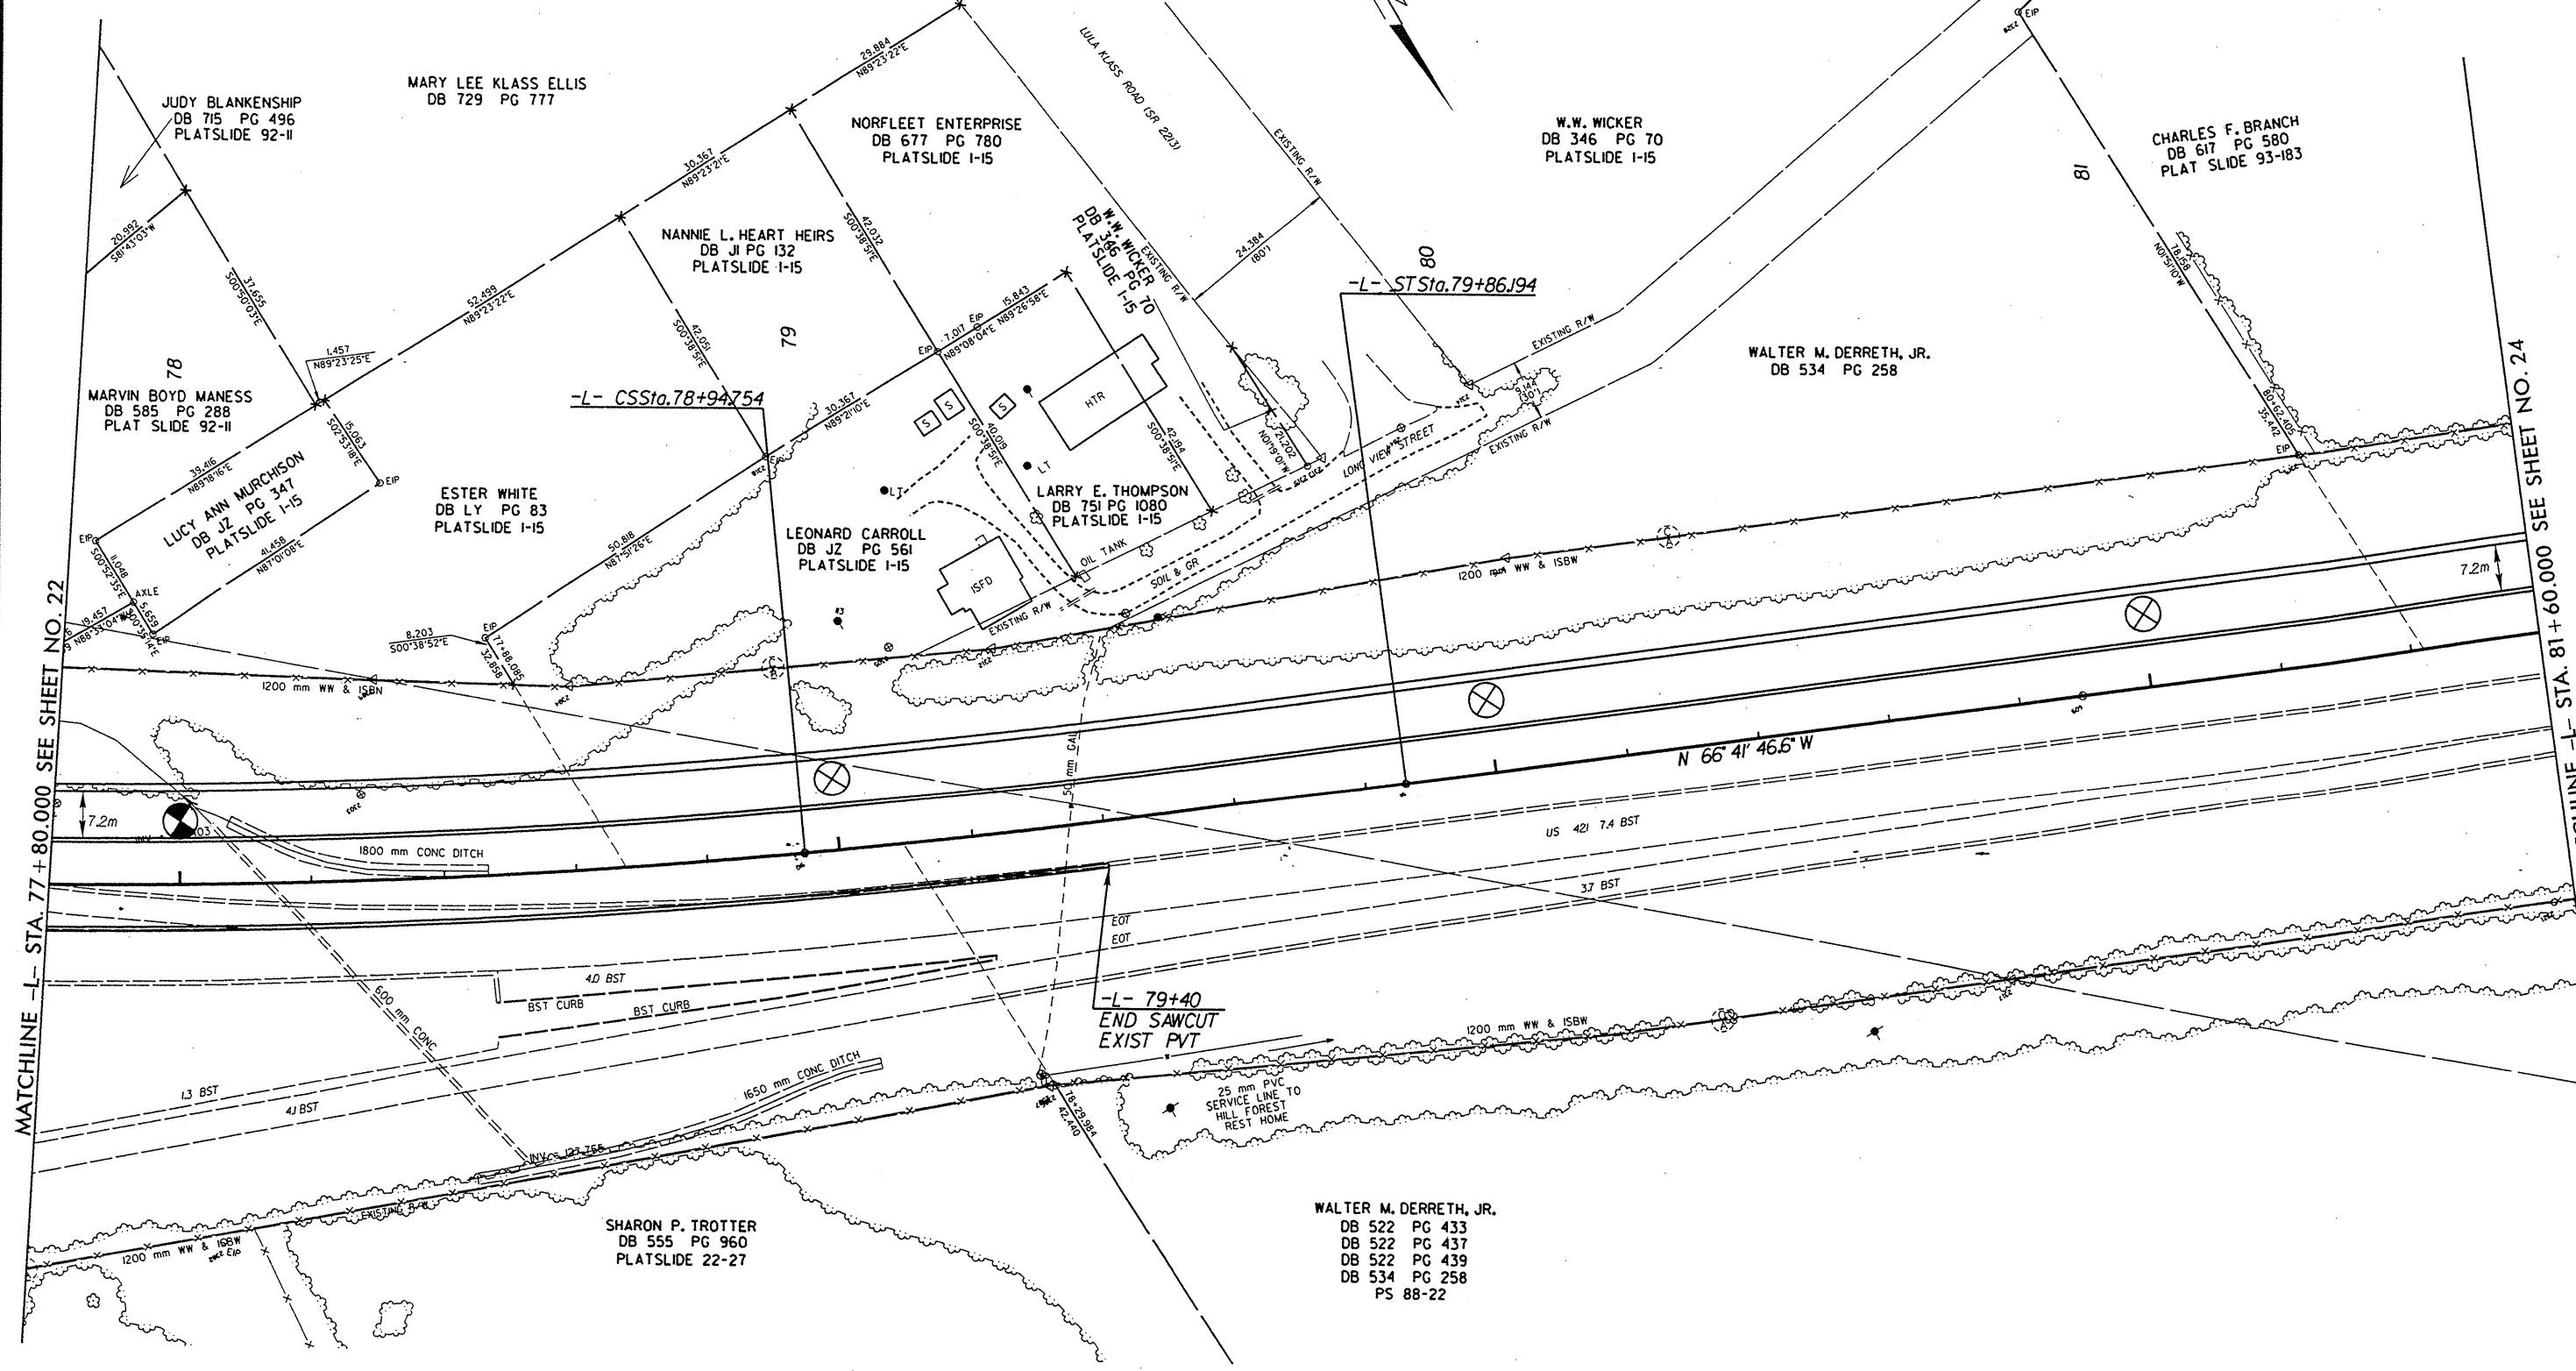

MATCHLINE -L- STA. 77 + 80.000 SEE SHEET NO. 22

MATCHLINE -L- STA. 81 + 60.000 SEE SHEET NO. 24

***** TIME *****
***** USER *****