



REVISIONS

SEE SHEET 30-31 FOR -L- PROFILE

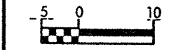

CONST. REV. _____
R/W REV. _____

PROJECT REFERENCE NO. R-2610A	SHEET NO. 17
R/W SHEET NO.	
ROADWAY DESIGN ENGINEER	HYDRAULICS ENGINEER
PRELIMINARY PLANS <small>DO NOT USE FOR CONSTRUCTION</small>	
INCOMPLETE PLANS <small>DO NOT USE FOR R/W ACQUISITION</small>	

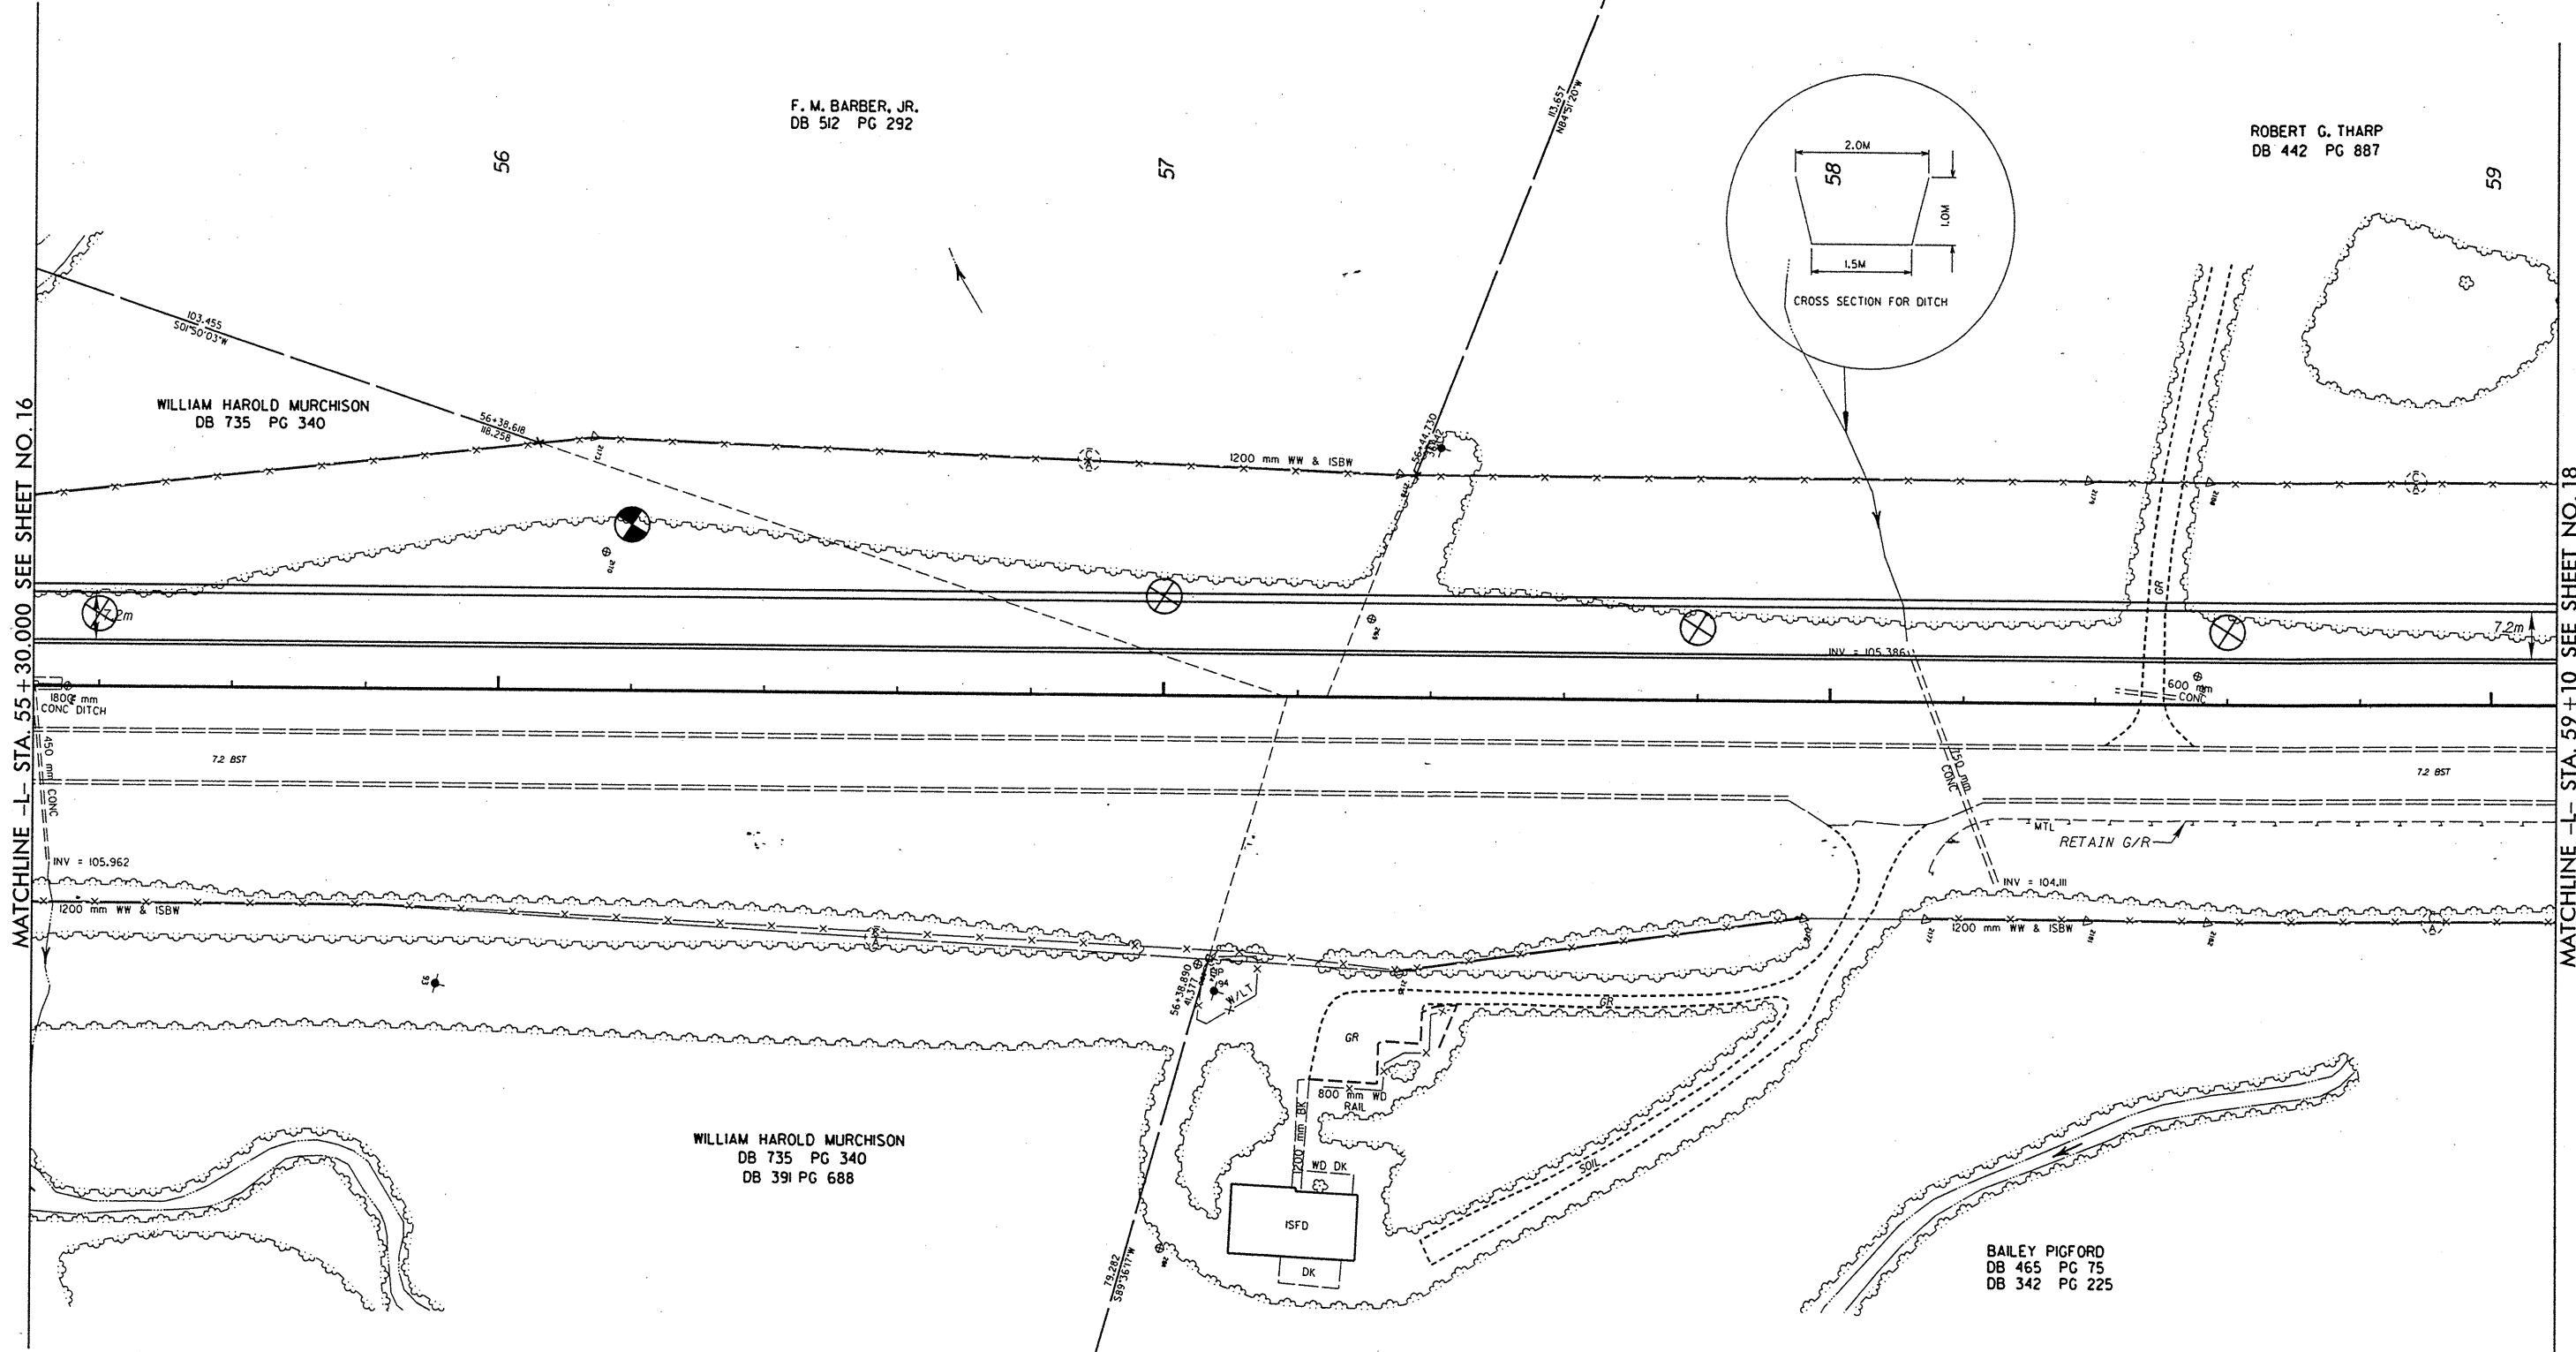

MATCHLINE -L- STA. 55 + 30.000 SEE SHEET NO. 16

MATCHLINE -L- STA. 59 + 10 SEE SHEET NO. 18

F. M. BARBER, JR.
DB 512 PG 292

ROBERT C. THARP
DB 442 PG 887

WILLIAM HAROLD MURCHISON
DB 735 PG 340

WILLIAM HAROLD MURCHISON
DB 735 PG 340
DB 391 PG 688

BAILEY PIGFORD
DB 465 PG 75
DB 342 PG 225

