




10/26/08

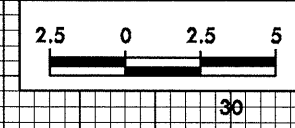

PROJECT REFERENCE NO.  
R-2610A

SHEET NO.  
X-151

50 40 30 20 10 0 10 20 30 40 50

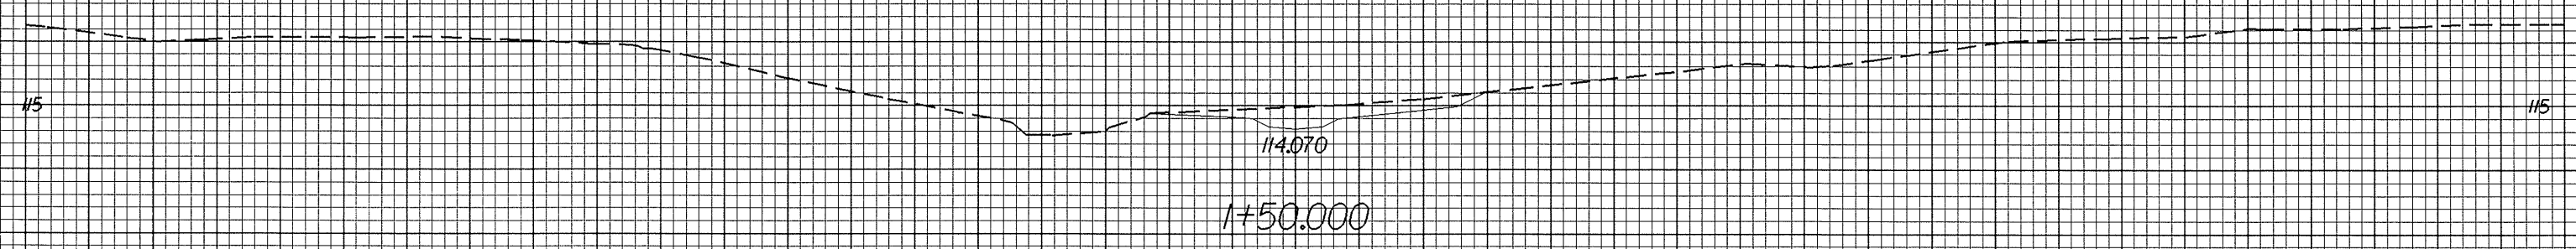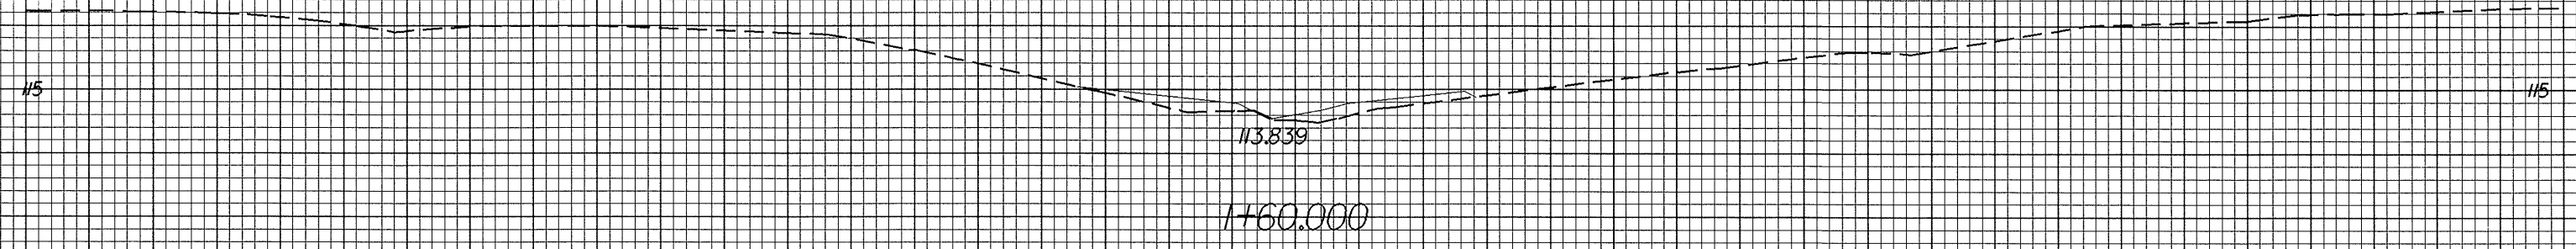

-STREAM-

50 40 30 20 10 0 10 20 30 40 50

08-JUL-2004 16:08  
T:\Small AT 10/26/08/17rem.dwg