



10/26/08

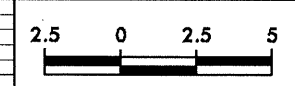

PROJECT REFERENCE NO. R-2610A	SHEET NO. X-125
----------------------------------	--------------------

50 40 30 20 10 0 10 20 30 40 50

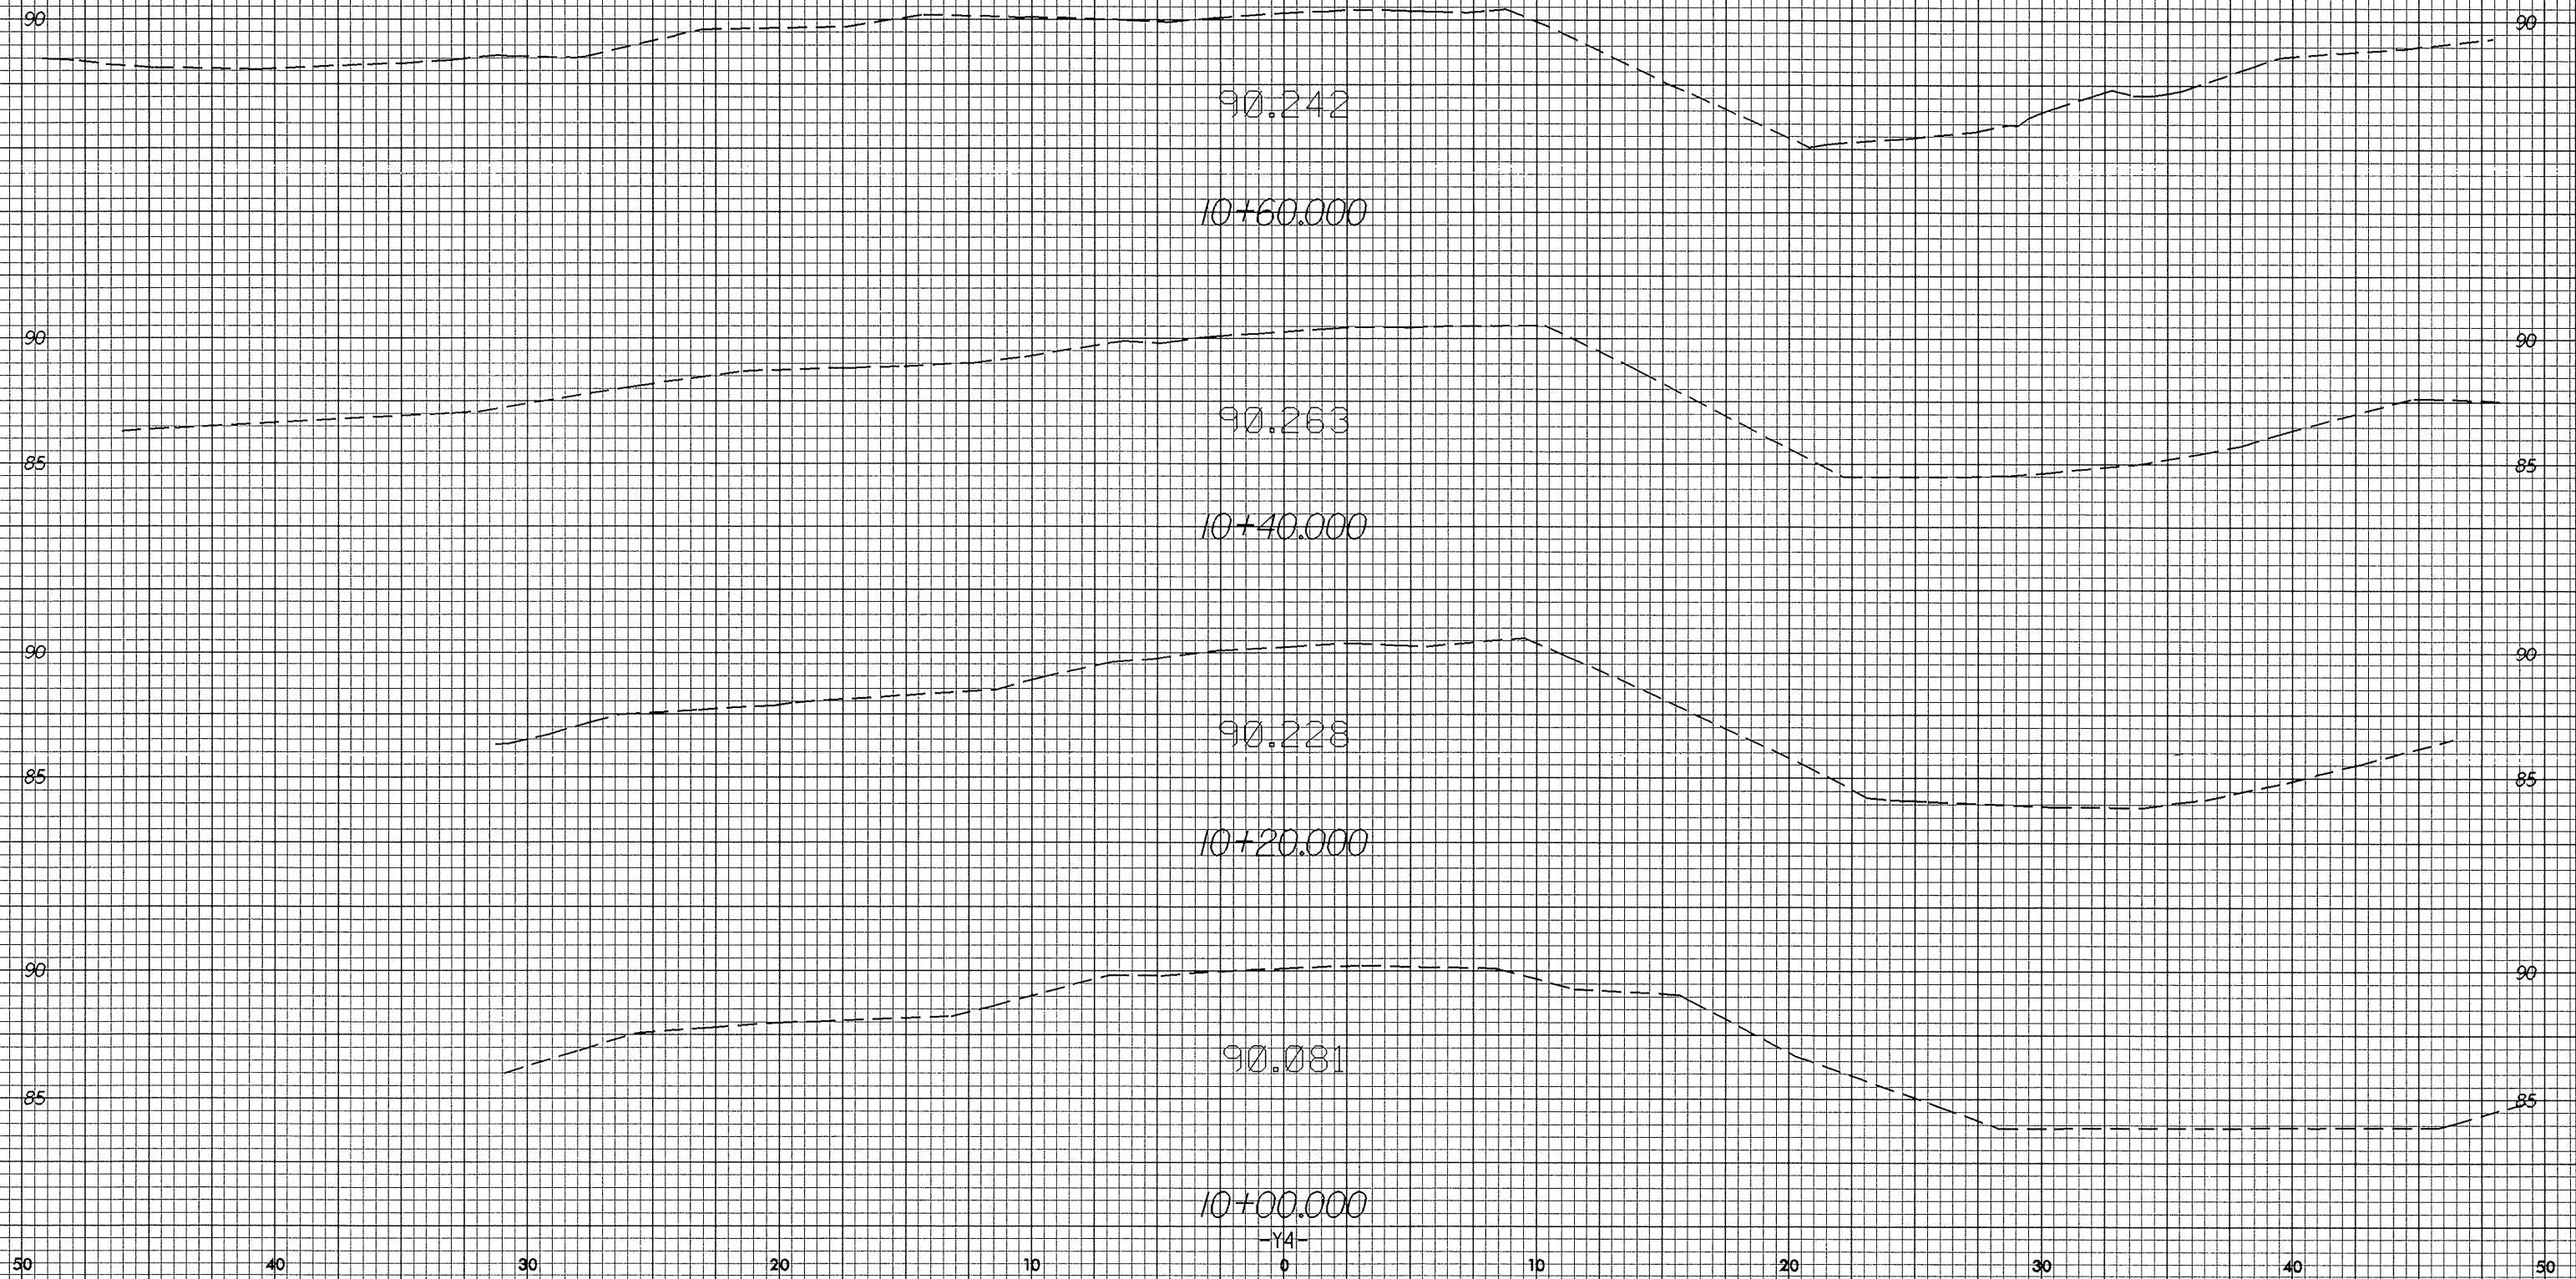

03-NOV-2003 11:00
berry at 10/26/08

-Y4-