



0.0/25.28

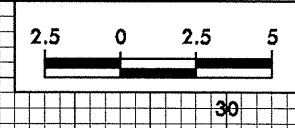

PROJECT REFERENCE NO. R-2610A	SHEET NO. X-123
----------------------------------	--------------------

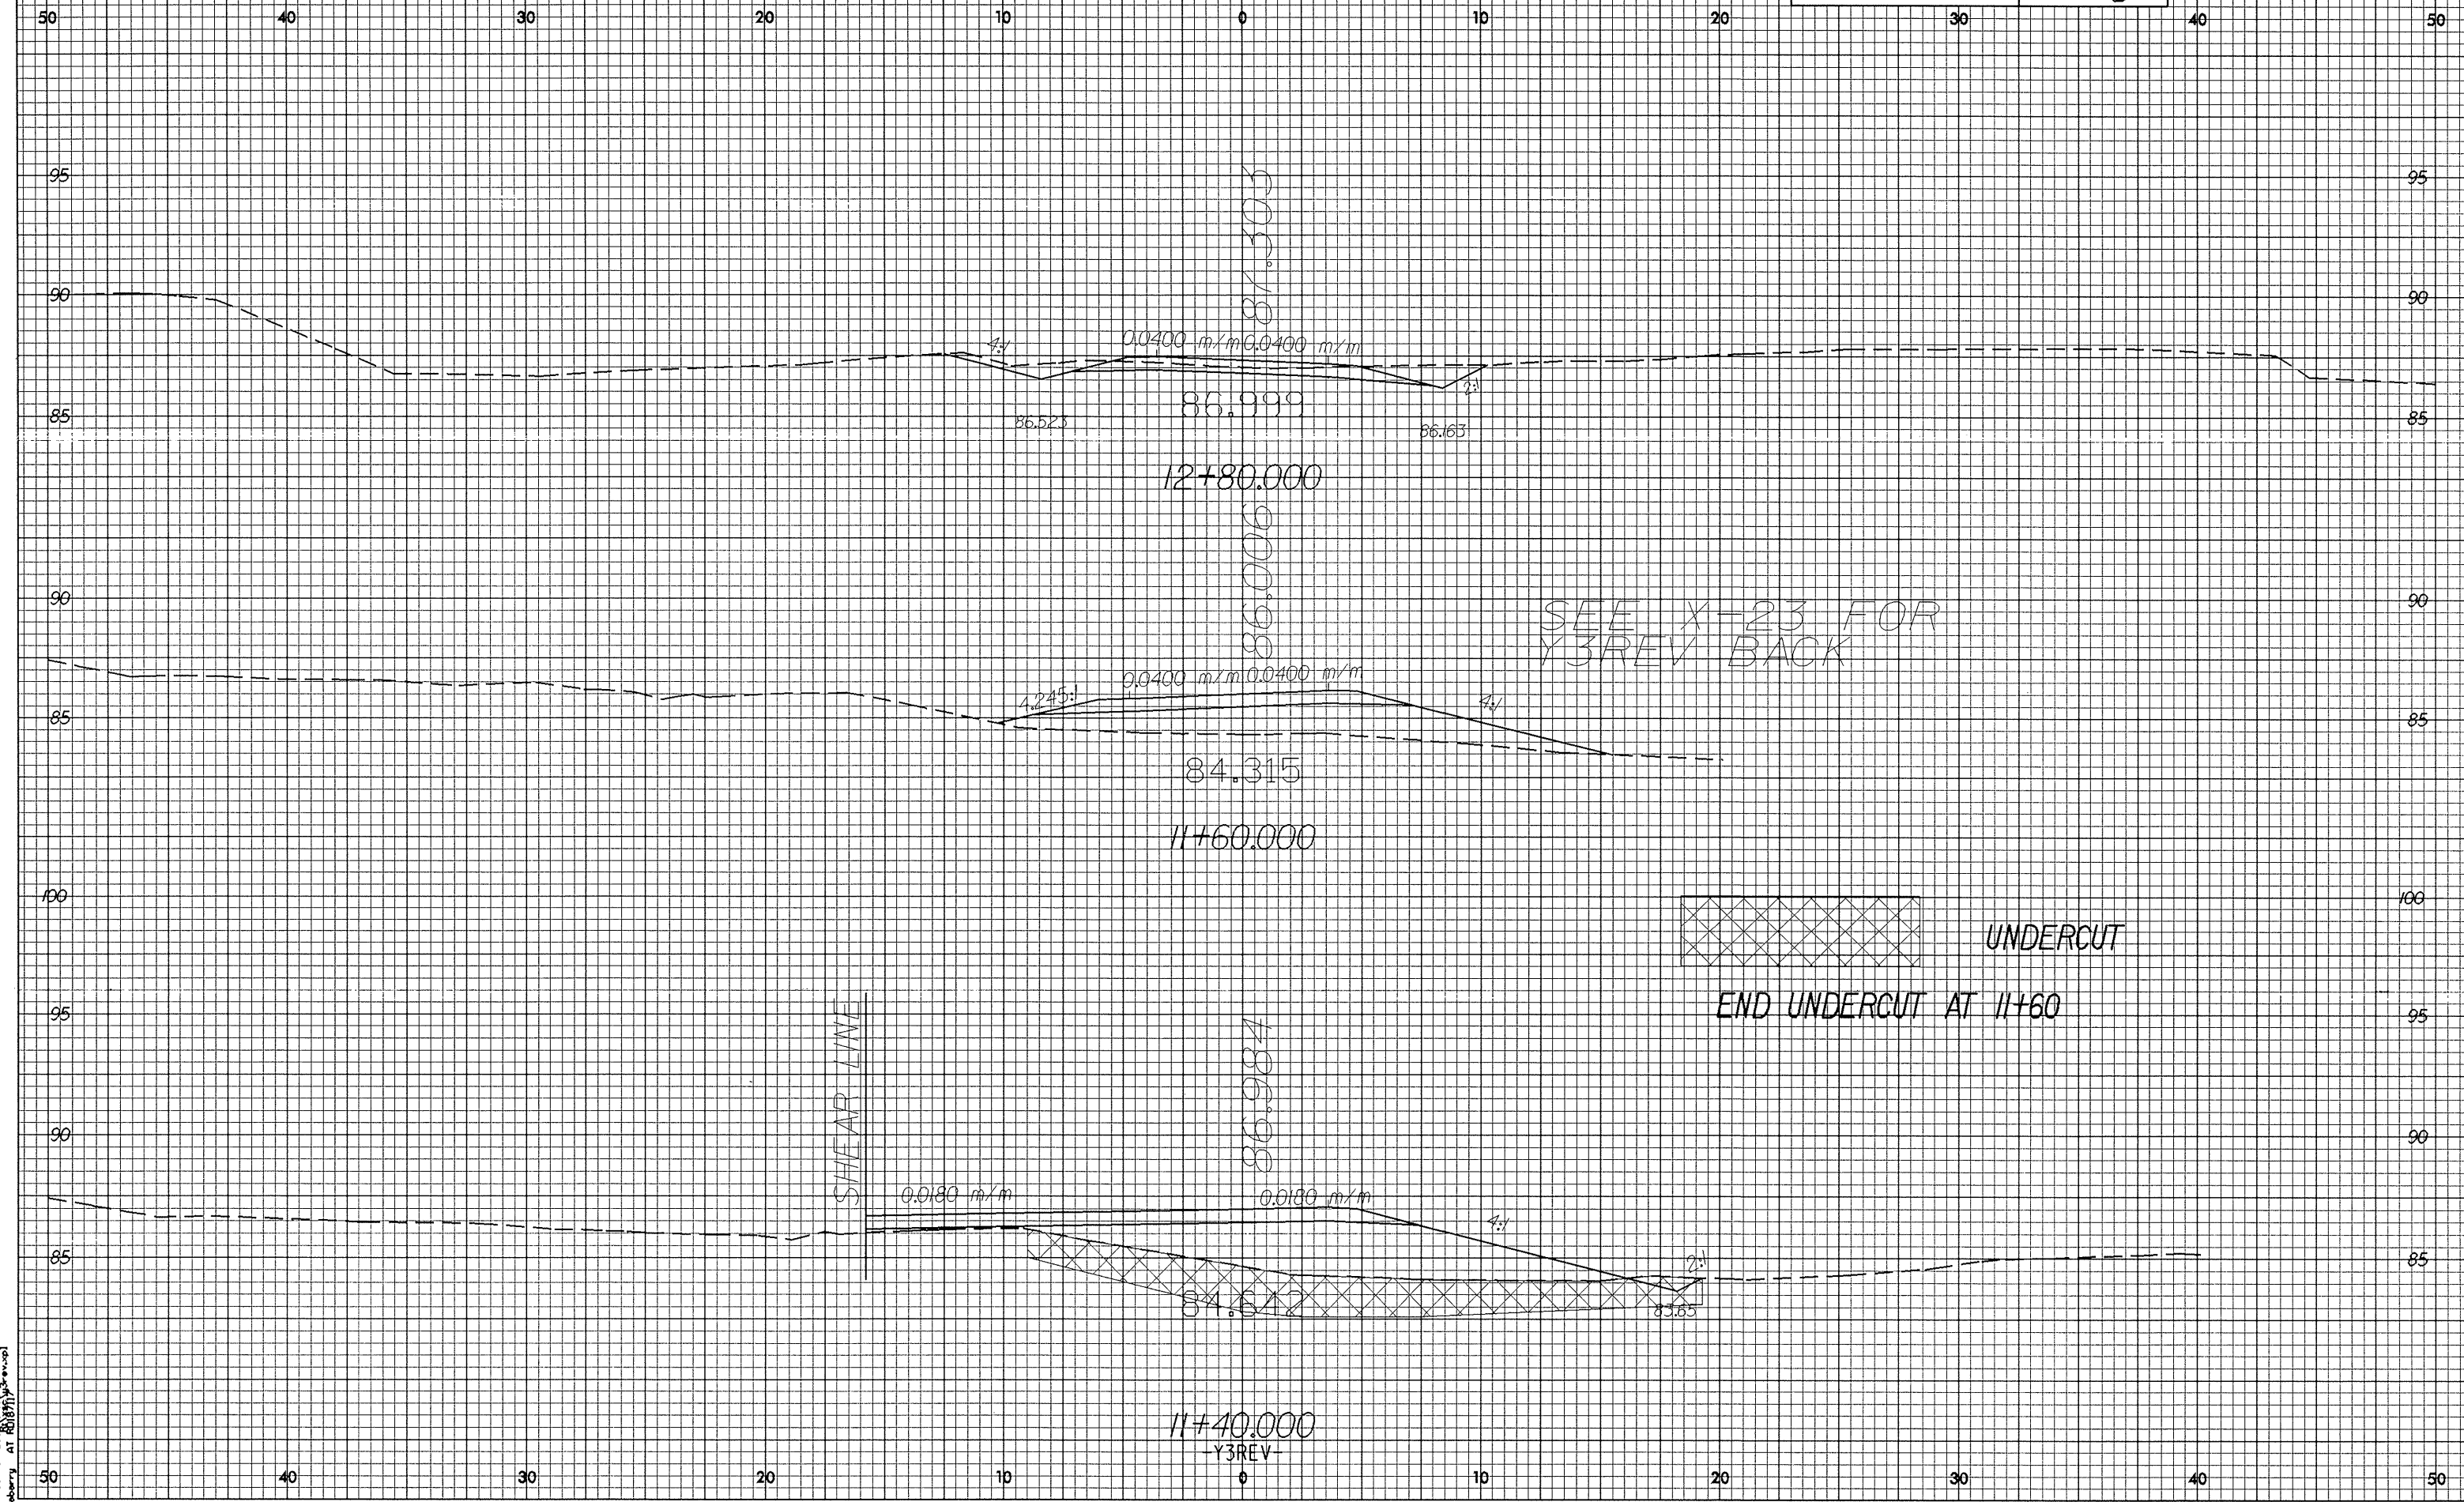

03-NOV-2003 1:00 PM
 aberry AT 801811@ohio.gov