


10/25/98

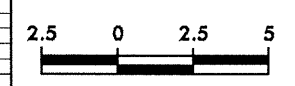

PROJECT REFERENCE NO.	SHEET NO.
R-2610A	X-118


50 40 30 20 10 0 10 20 30 40 50




10+60.000



10+40.000

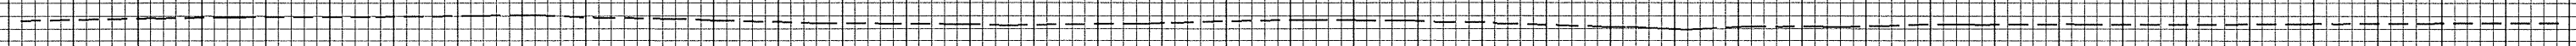

10+20.000

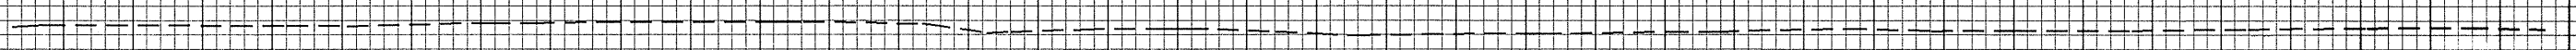

10+00.000

-Y1-

50 40 30 20 10 0 10 20 30 40 50

00-NOV-2003 1:55
 berry AT 10/18/17