



10/26/98

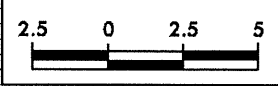

PROJECT REFERENCE NO. R-2610A	SHEET NO. X-116
----------------------------------	--------------------

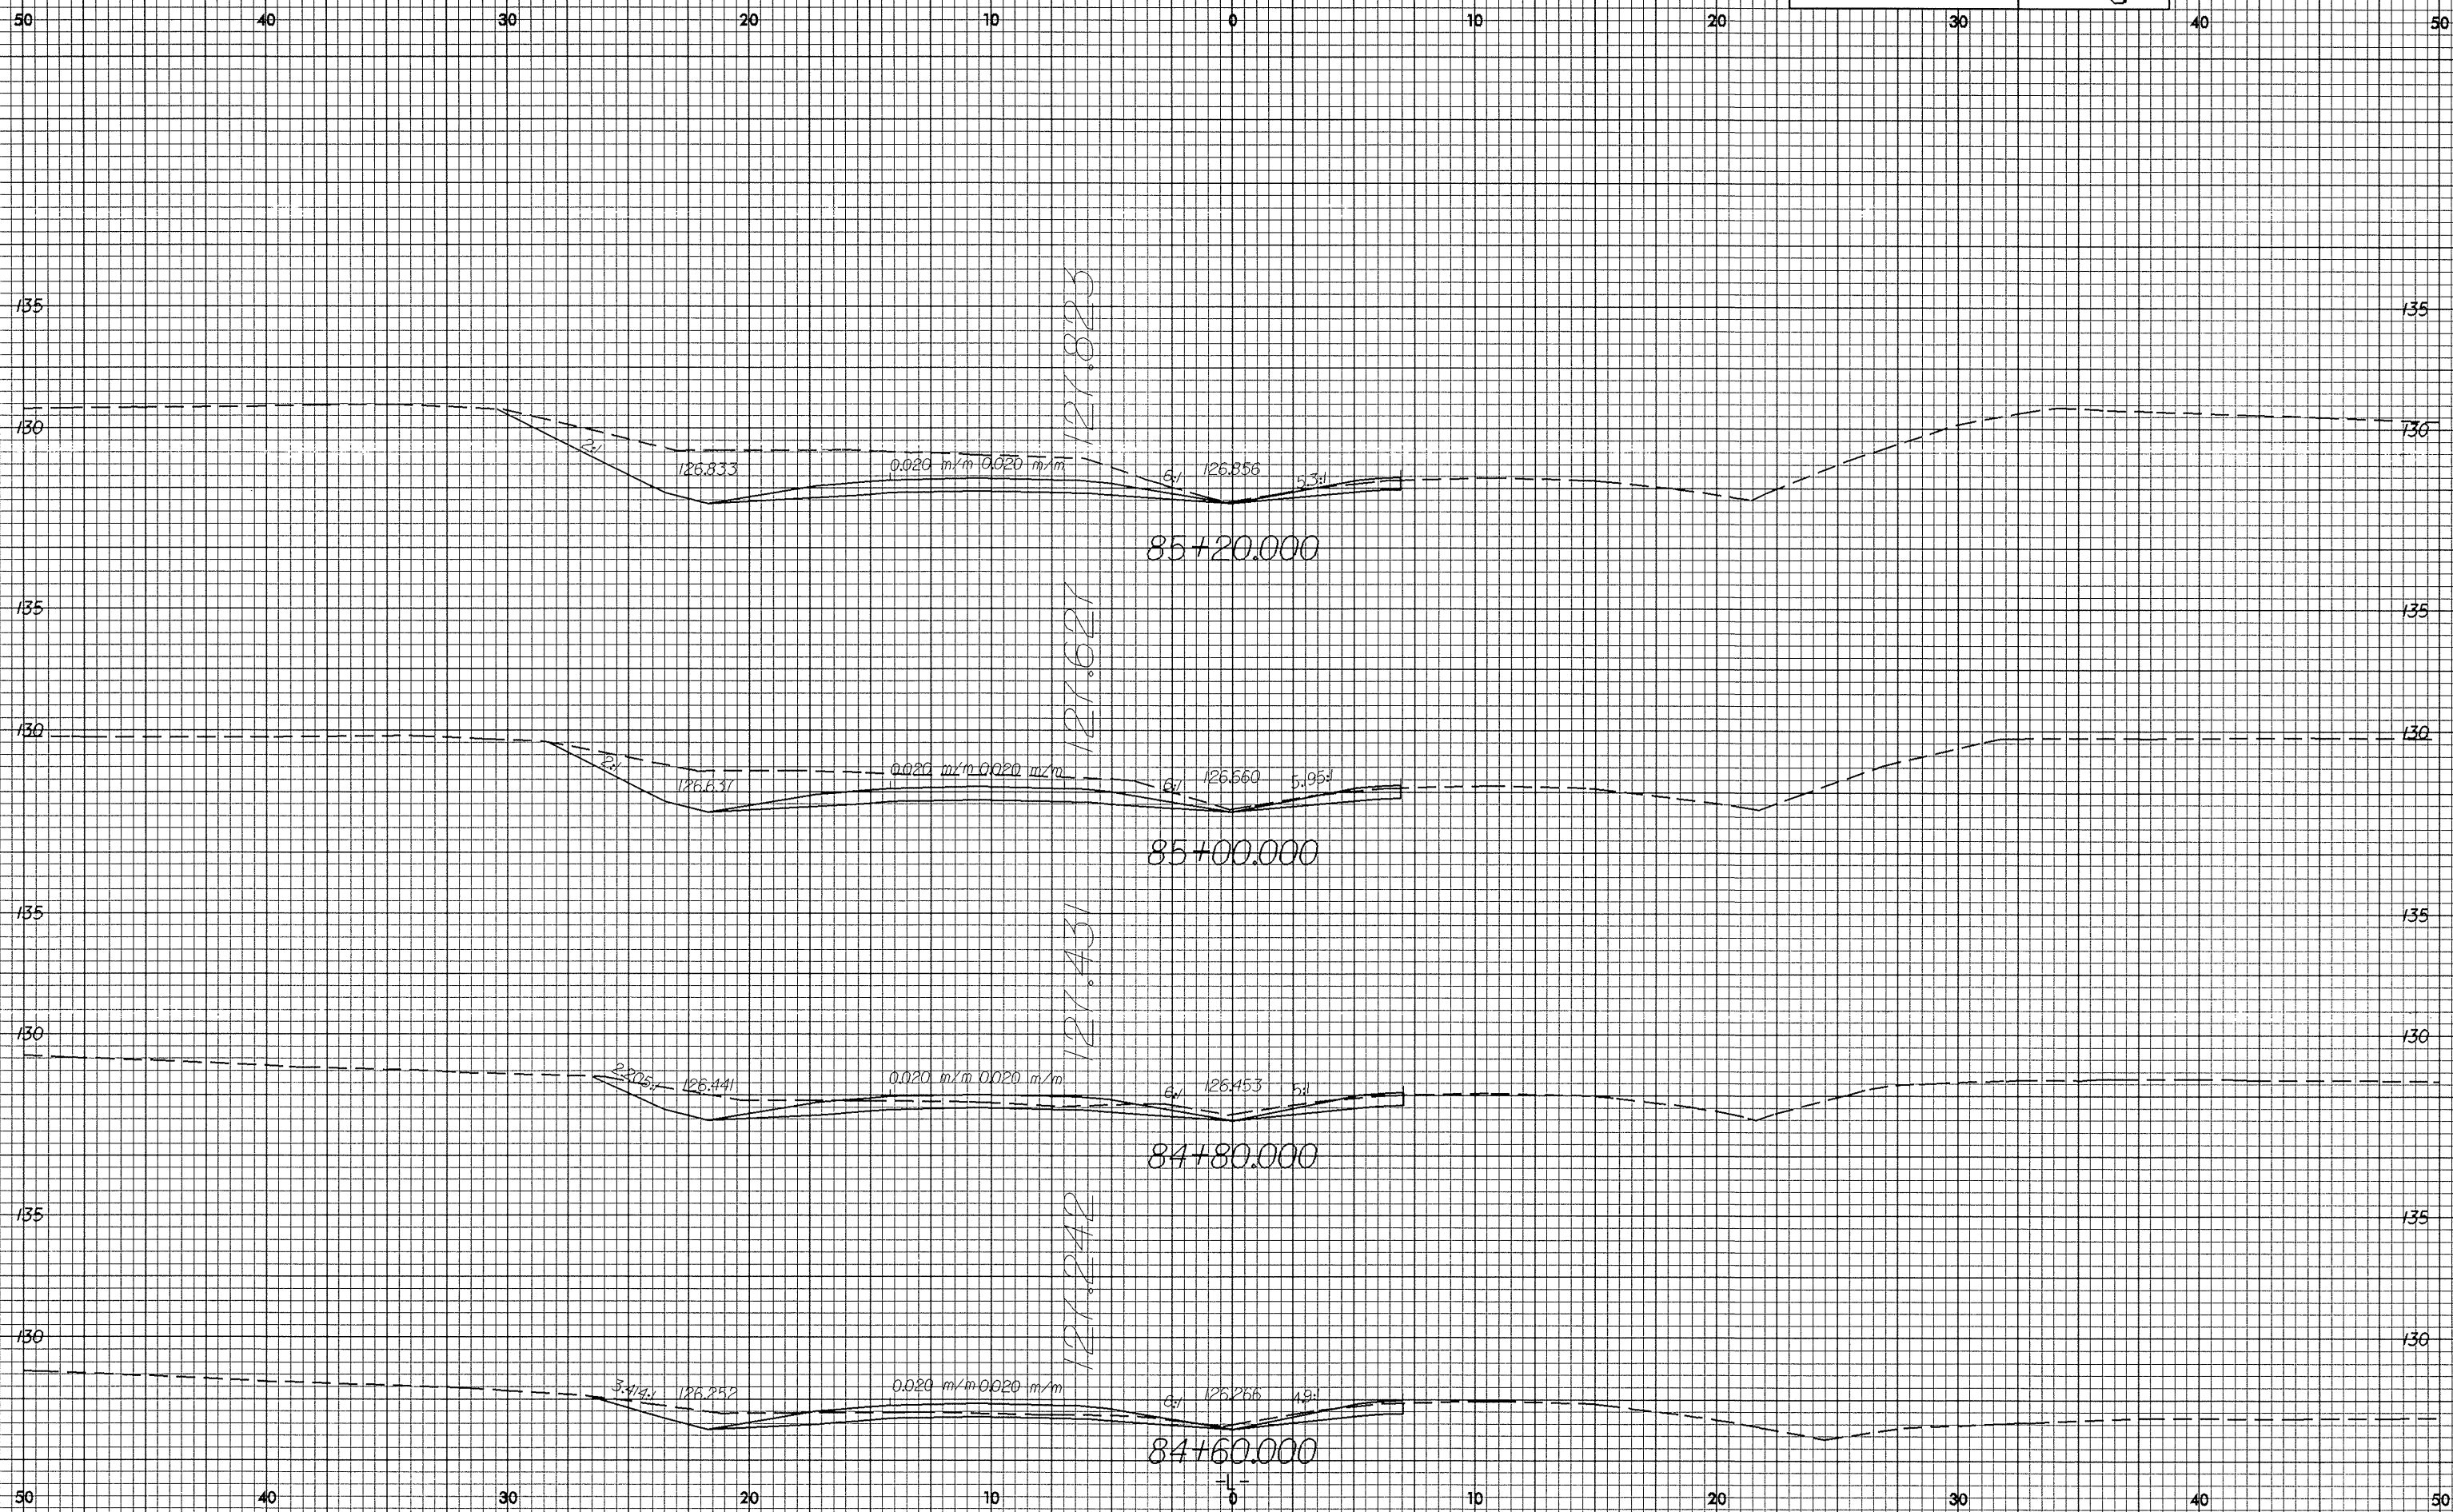

83-NOV-2003 13:57
sherry AT RD(8)11.dwg