



02/26/98

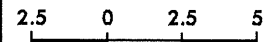

PROJECT REFERENCE NO.
R-2610A

SHEET NO.
X-111

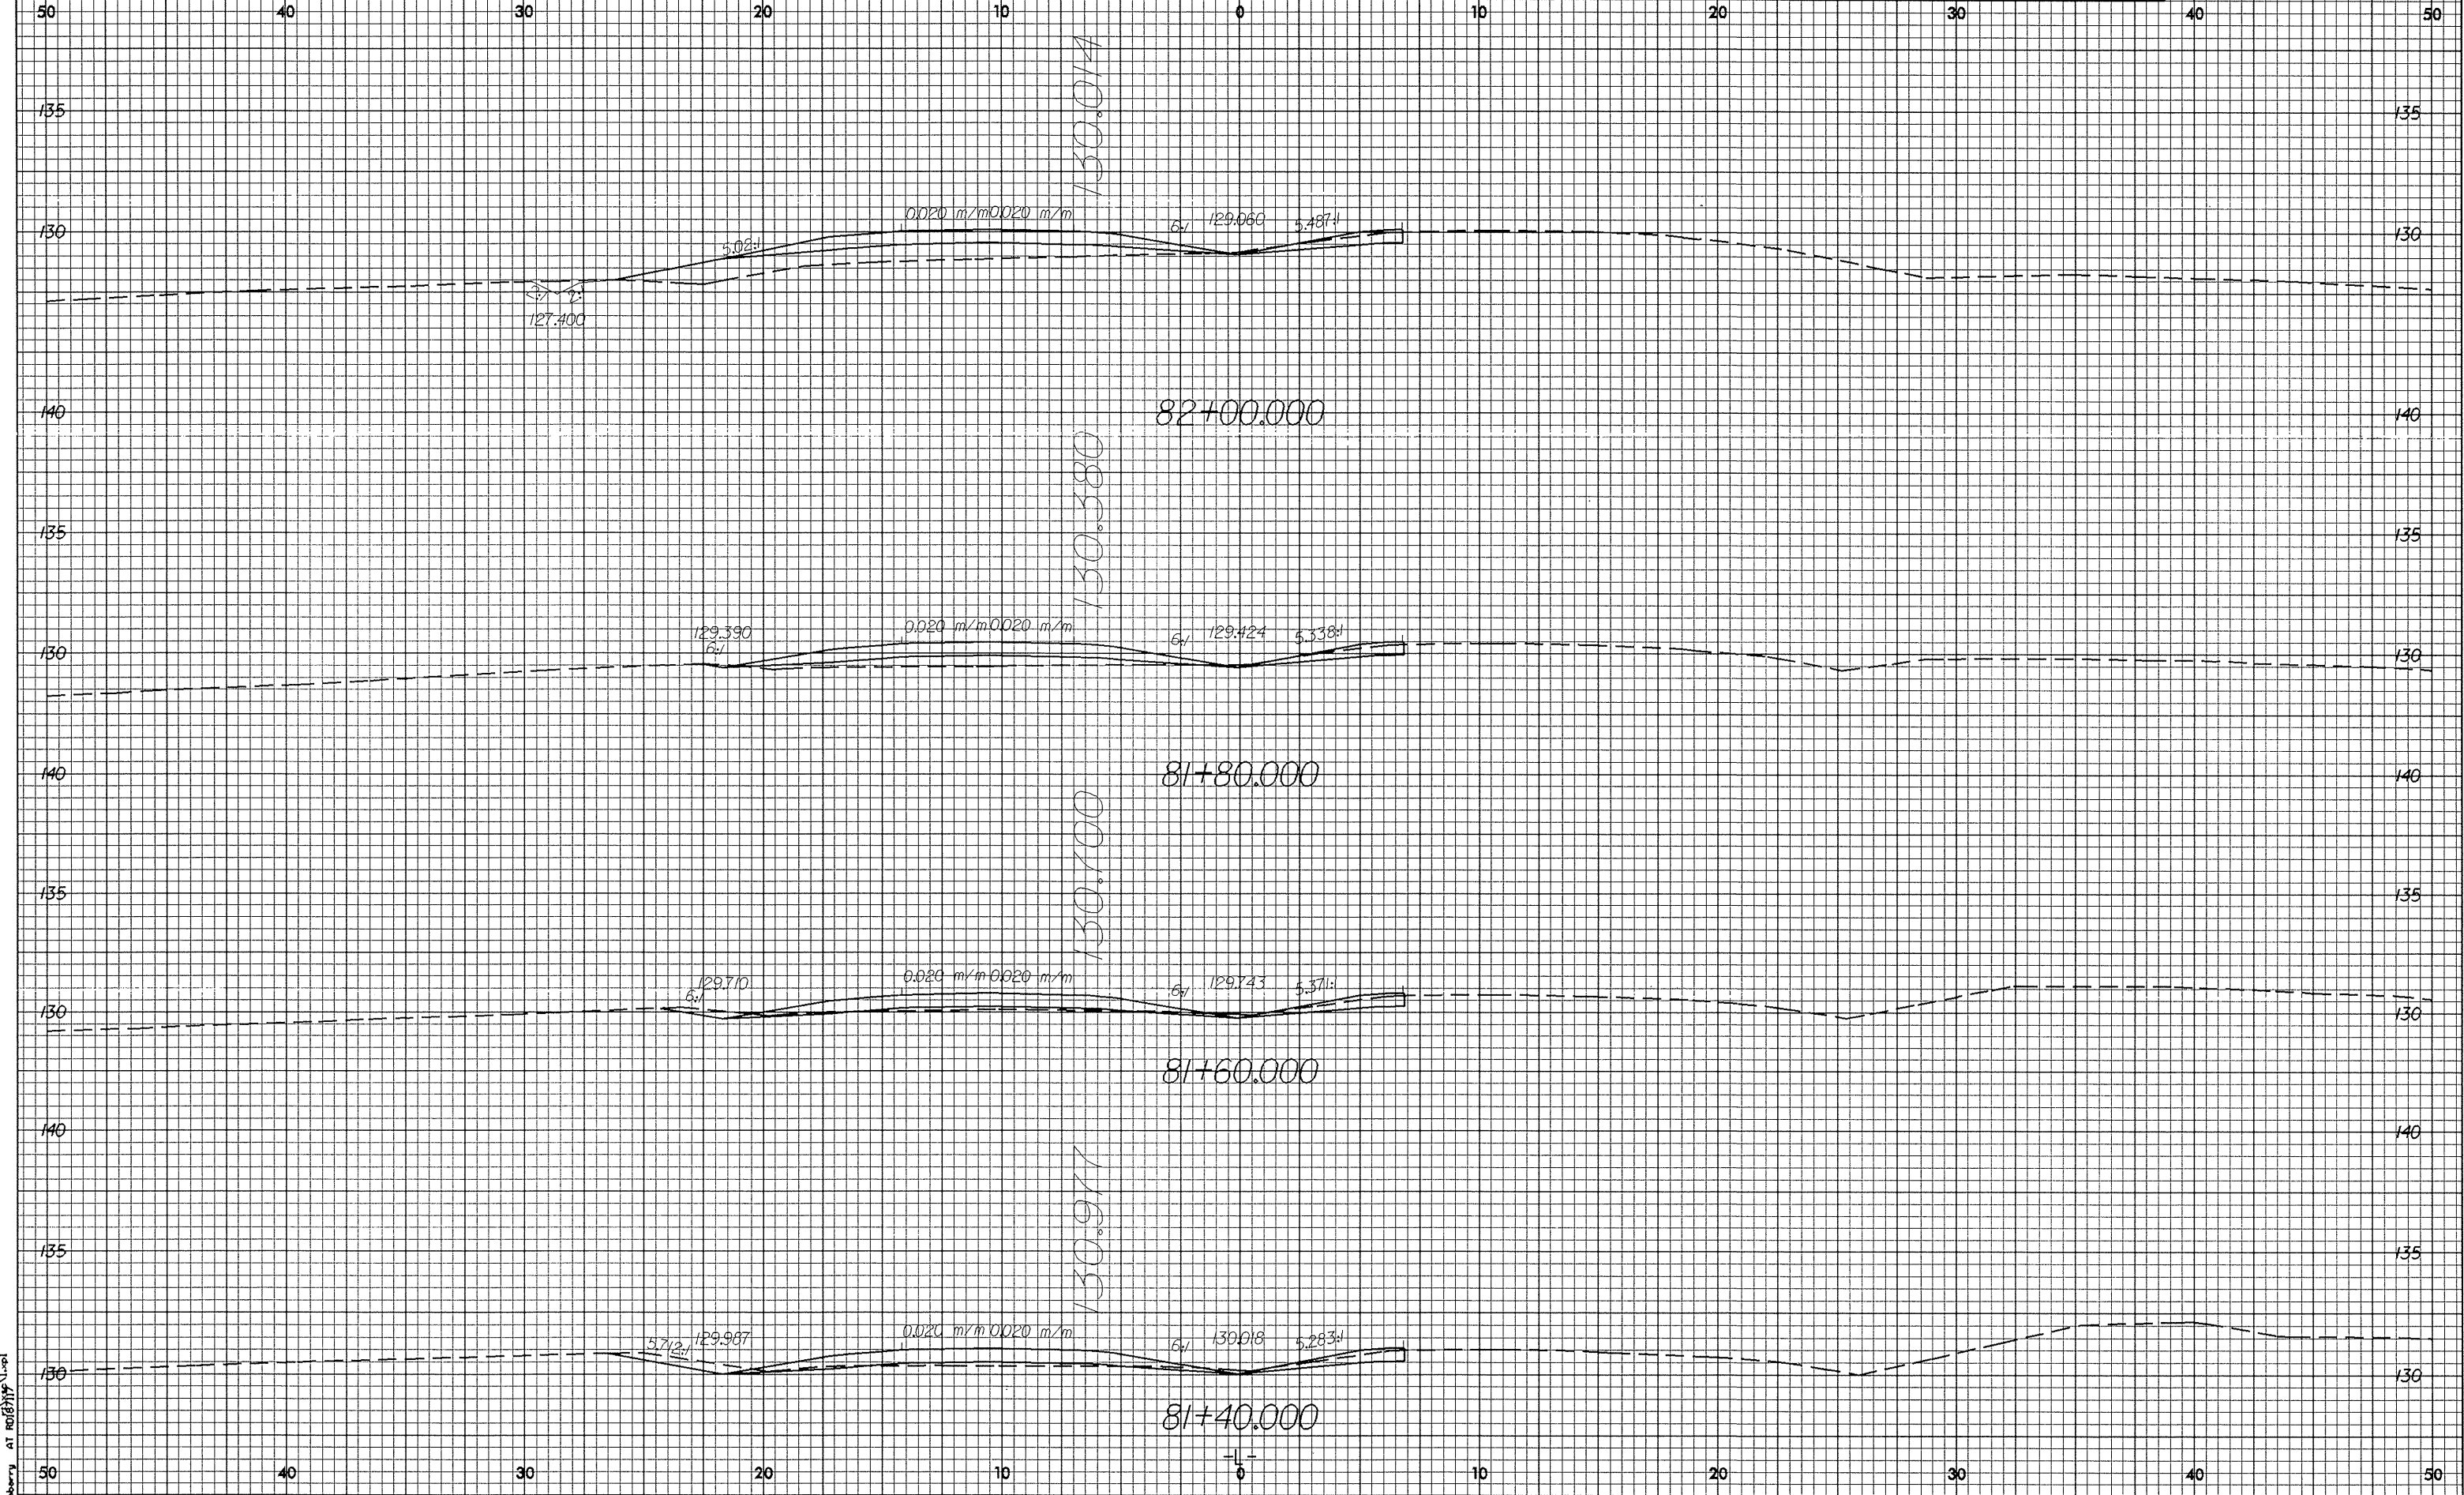

83-NOV-2003 13:55
D:\METRIC\AT\RD\8111\1.dwg